



Front Elevation

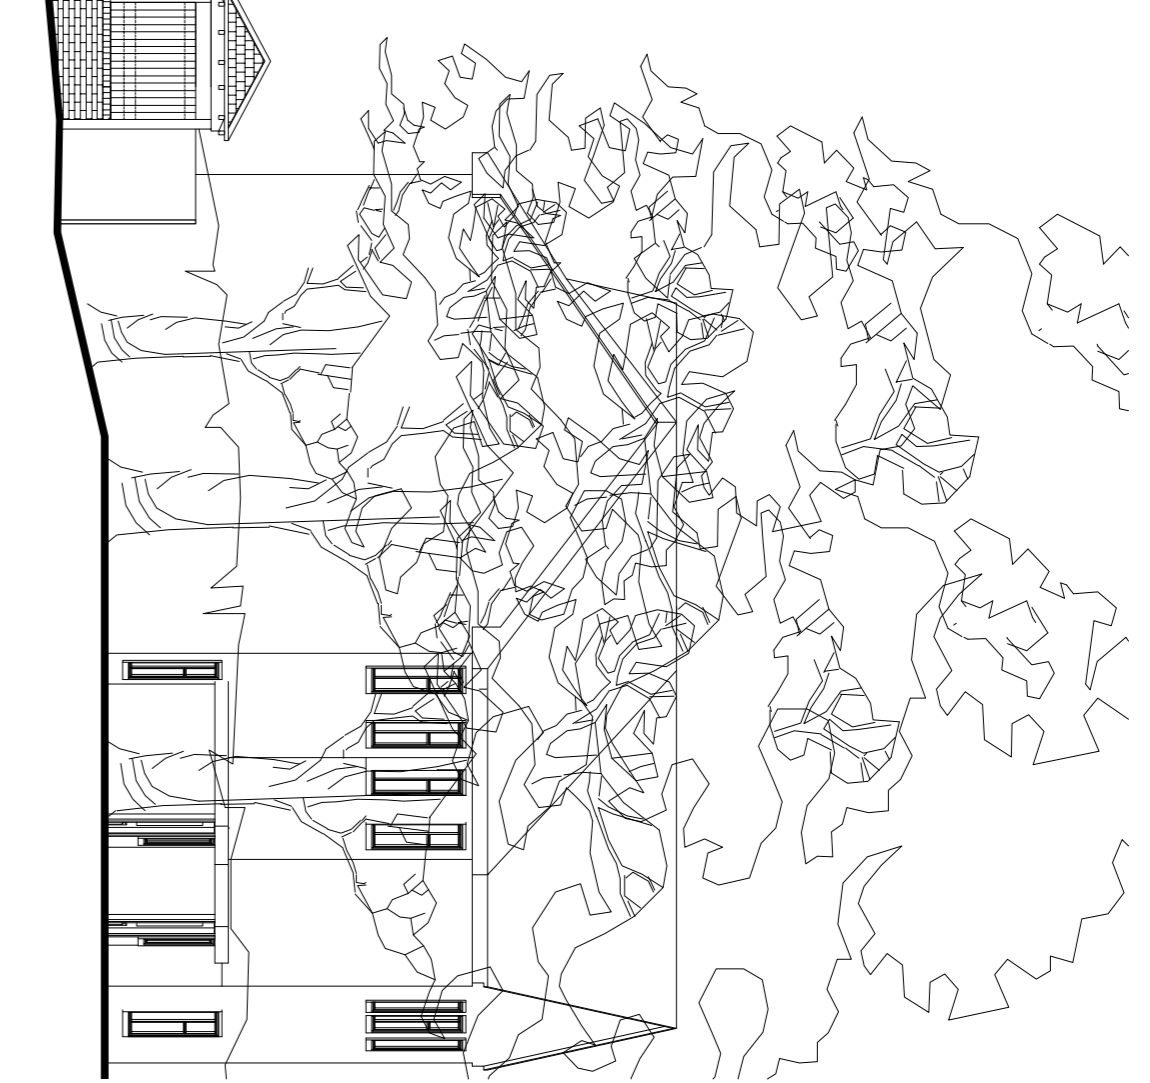


DOTTED LINE INDICATES ORIGINAL  
GRANTED PLANNING PERMISSION FOR  
BLOCK E

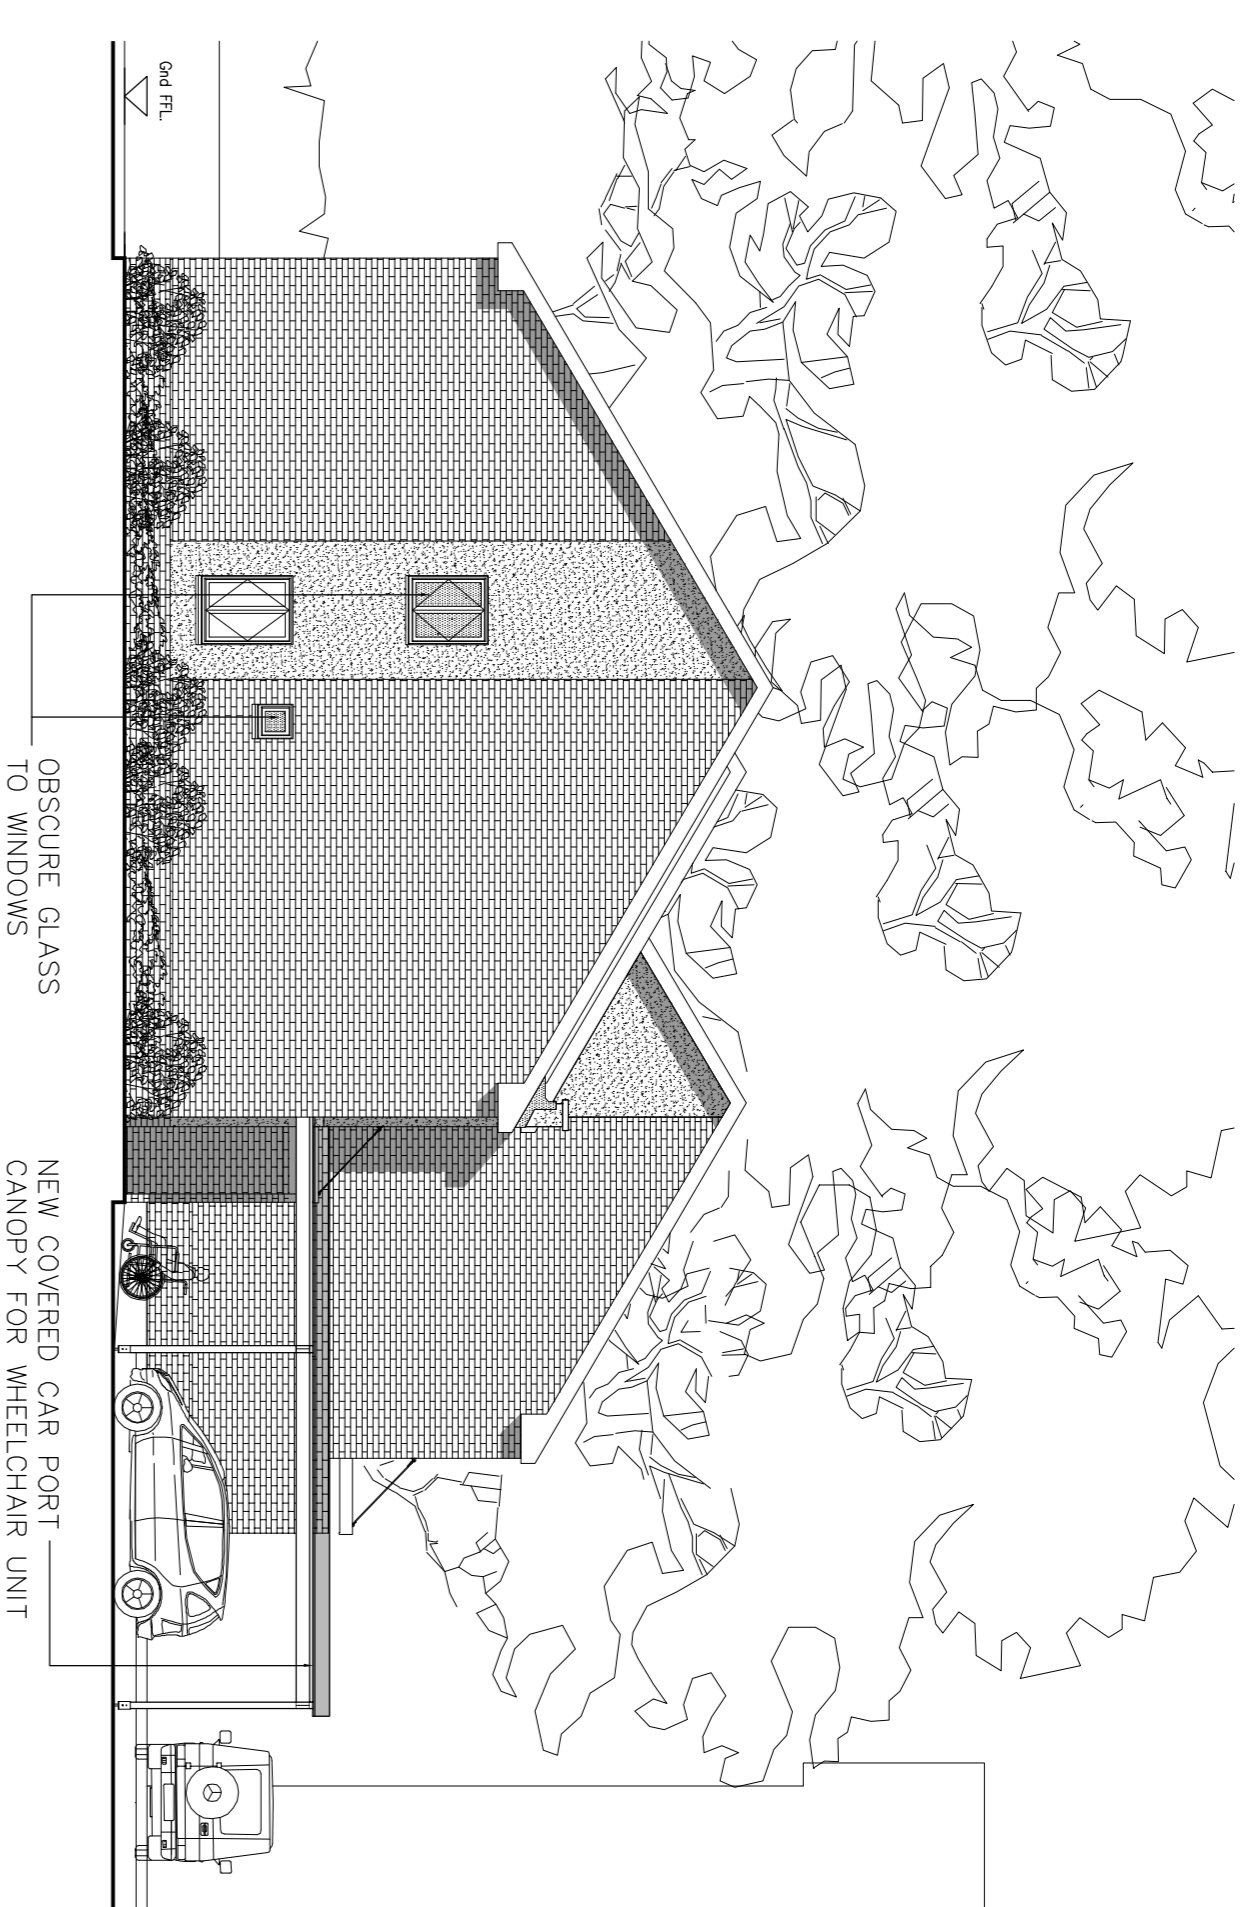


Side Elevation


EXTERNAL FINISHES FOR HAZEL GROVE, HATFIELD	
<b>EXTERNAL FINISHES</b>	
<b>BRICKWORK</b>	Houses Houses Houses Houses Houses
<b>BRICKWORK</b>	Houses Houses Houses Houses Houses
<b>FLOOR TILES</b>	Houses Houses Houses Houses Houses
<b>FLAT ROOF</b>	Houses Houses Houses Houses Houses
<b>WINDOWS</b>	Houses Houses Houses Houses Houses
<b>FENCING</b>	Houses Houses Houses Houses Houses
<b>PAVING/WATER COURSE</b>	Houses Houses Houses Houses Houses
<b>JULETTES/BALCONIES</b>	Houses Houses Houses Houses Houses

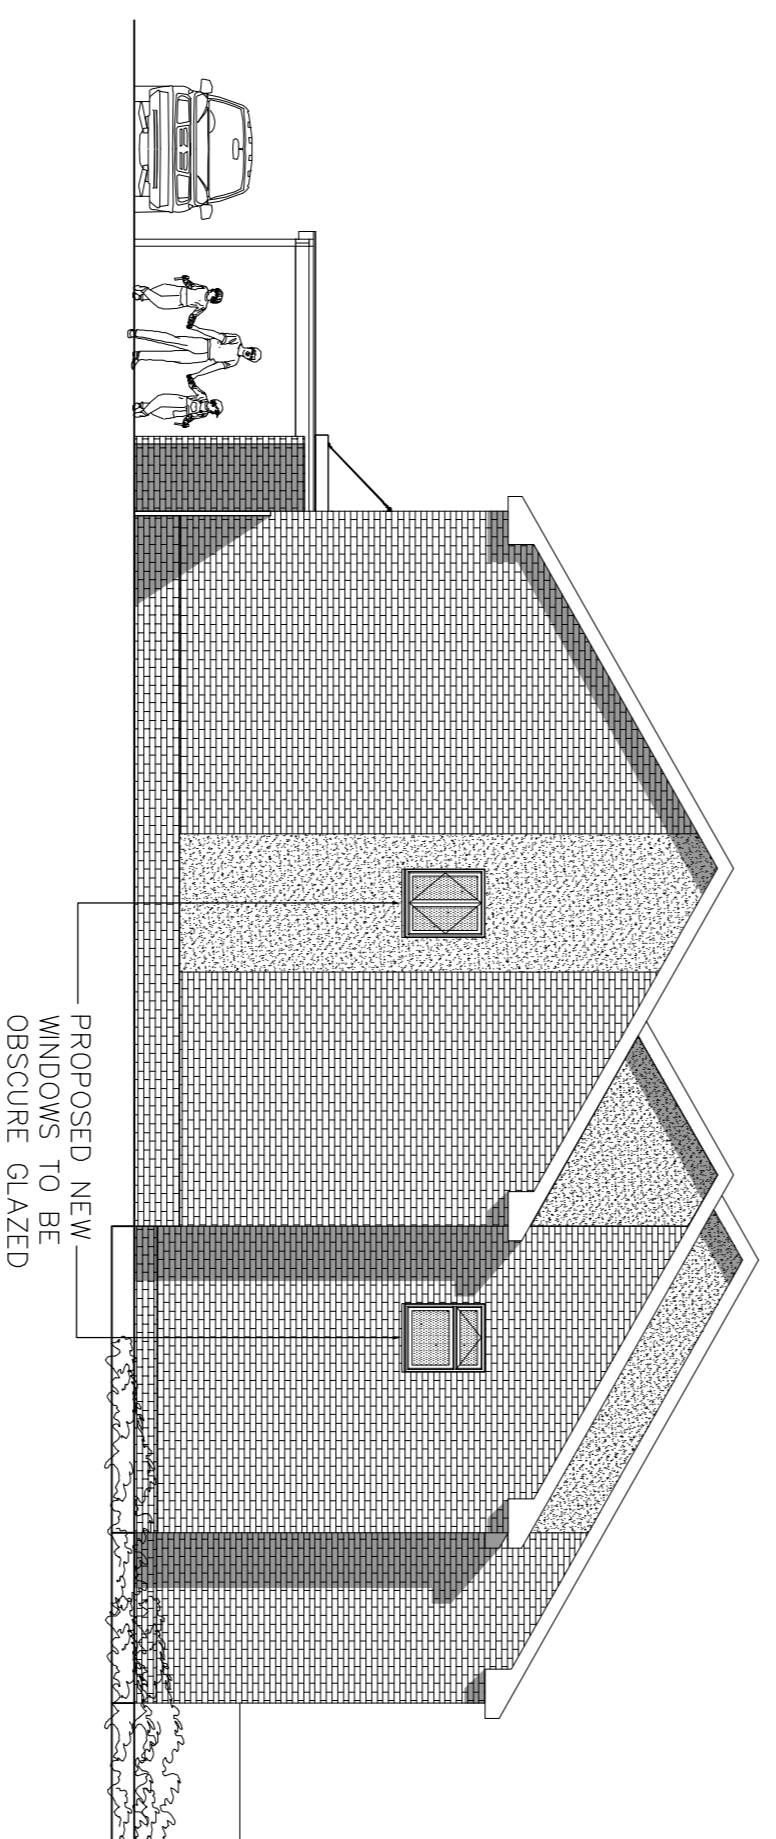

Hazel Grove Side Elevation

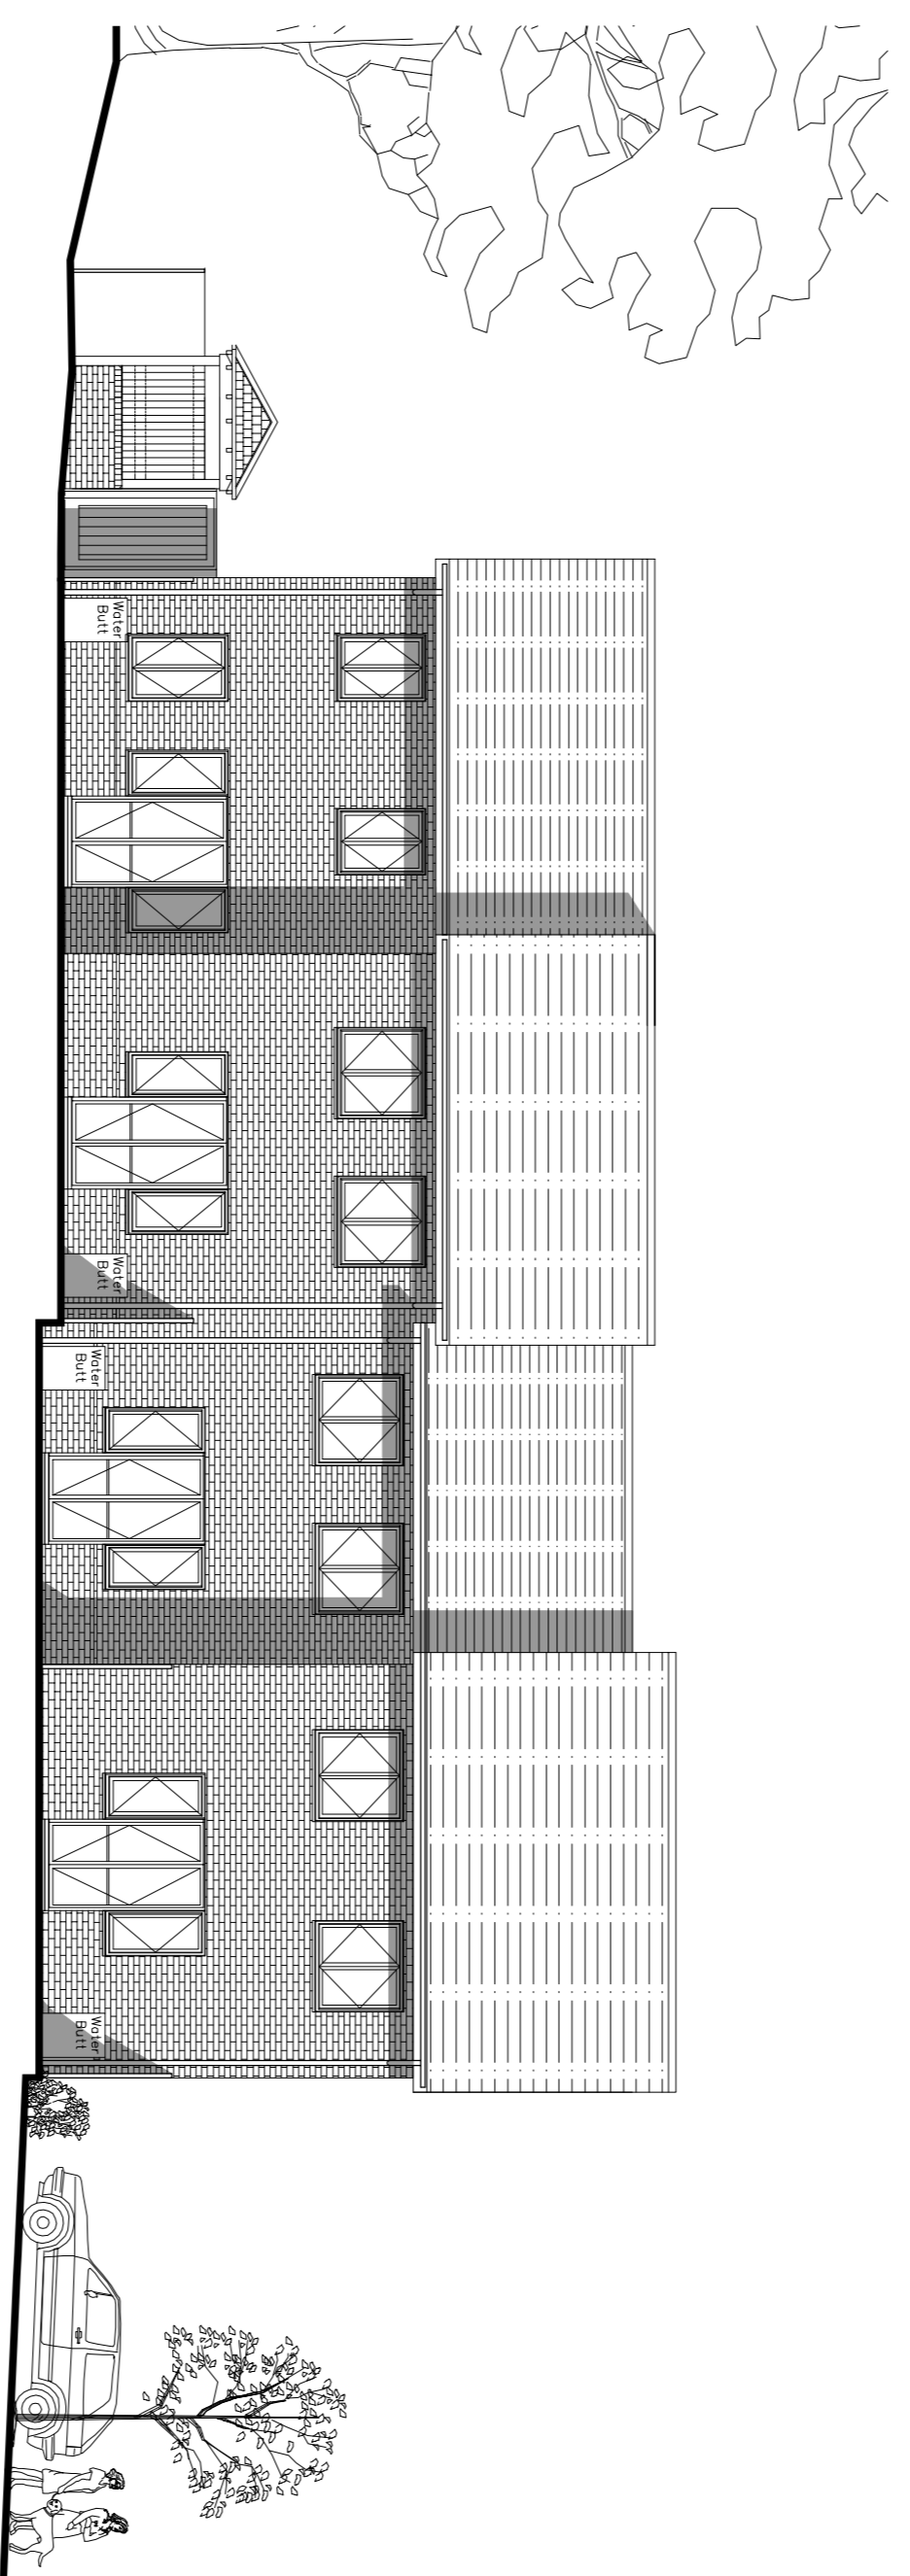

Rear Elevation

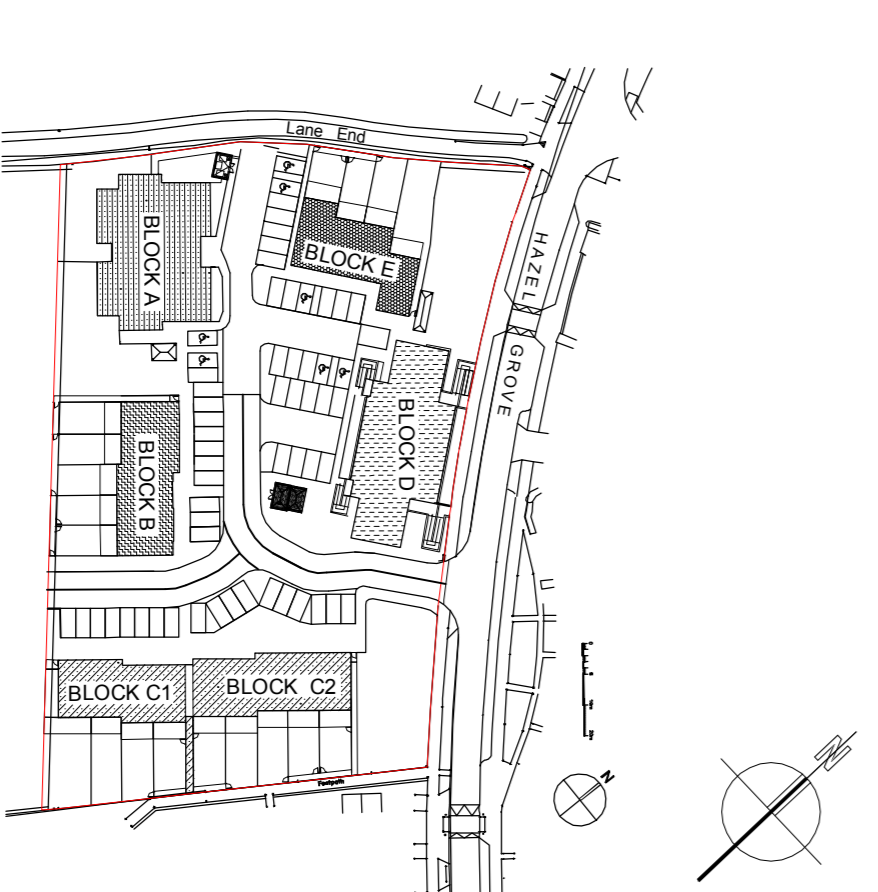

Key Plan  
Scale 1:1000 @ A1

0 1 2 3 4 5 6 7 8 9 10  
SCALE 1:100 (A1)  
SCALE 1:200 (A3)  
METRES

Client  
**WILLMOTT DIXON**  
HOUSING

**places & people**

Project  
**HAZEL GROVE DEVELOPMENT**  
**HATFIELD**  
**HERTFORDSHIRE AL10 9DX**

Title  
**PROPOSED BLOCK E**  
**ELEVATIONS**

Scale	1:100 @ A1	Date	JUNE 2007
Drawn	HV	Checked	JP
Job No.	5678	Drawing No.	PL-115
Revision		Revision	P3

canvas architects ltd  
Norton House  
Red Lion Square  
Herts WD3 5RG