




Proposed First Floor Plan




Proposed Roof Plan



Proposed Ground Floor Plan

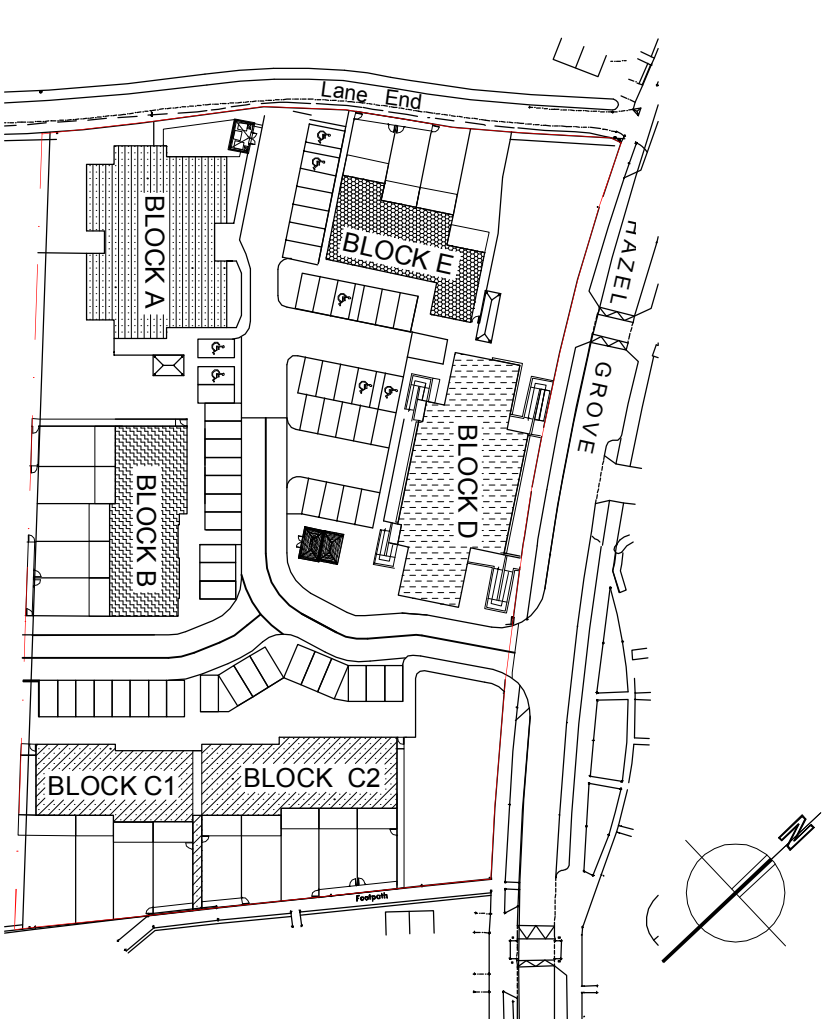

Key Plan
 Scale 1:1000 @ A1

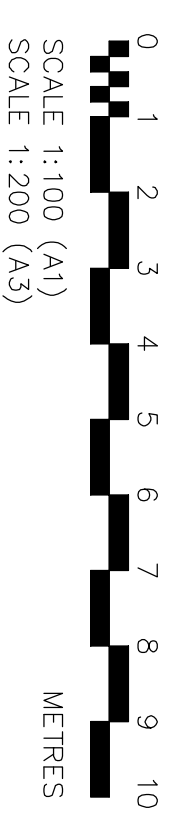

Rev	Description	Drawn
PL1	NEW PLANNING ISSUE	JP
PL2	BLOCK E FOOTPRINT REVISED TO INCLUDE WHEELCHAIR UNIT AND CAR PORT CANOPY	JP
PL3	MINOR AMENDMENT TO BLOCK E FOOTPRINT	JP
PL4	PLANNING ISSUE	JP

canvas architects
 canvas architects ltd
 Nickson House
 200, Riverside
 Redditch, Warwickshire
 Herts. WD3 5RG

WILLMOTT DIXON HOUSING

Client
 Project
**HAZEL GROVE DEVELOPMENT
 HATFIELD
 HERTFORDSHIRE AL10 9DX**

Title
**BLOCK E
 PROPOSED FLOOR PLANS**

Scale	1:100 @ A1	Date	MAY 2007
Drawn	HV	Checked	JP
File path	-		
Job No.	5678	Drawing No.	PL-120
Revision	P3		