


EXISTING BLOCK PLAN
SCALE 1:200

Ordnance Survey®
OS Sitemap®

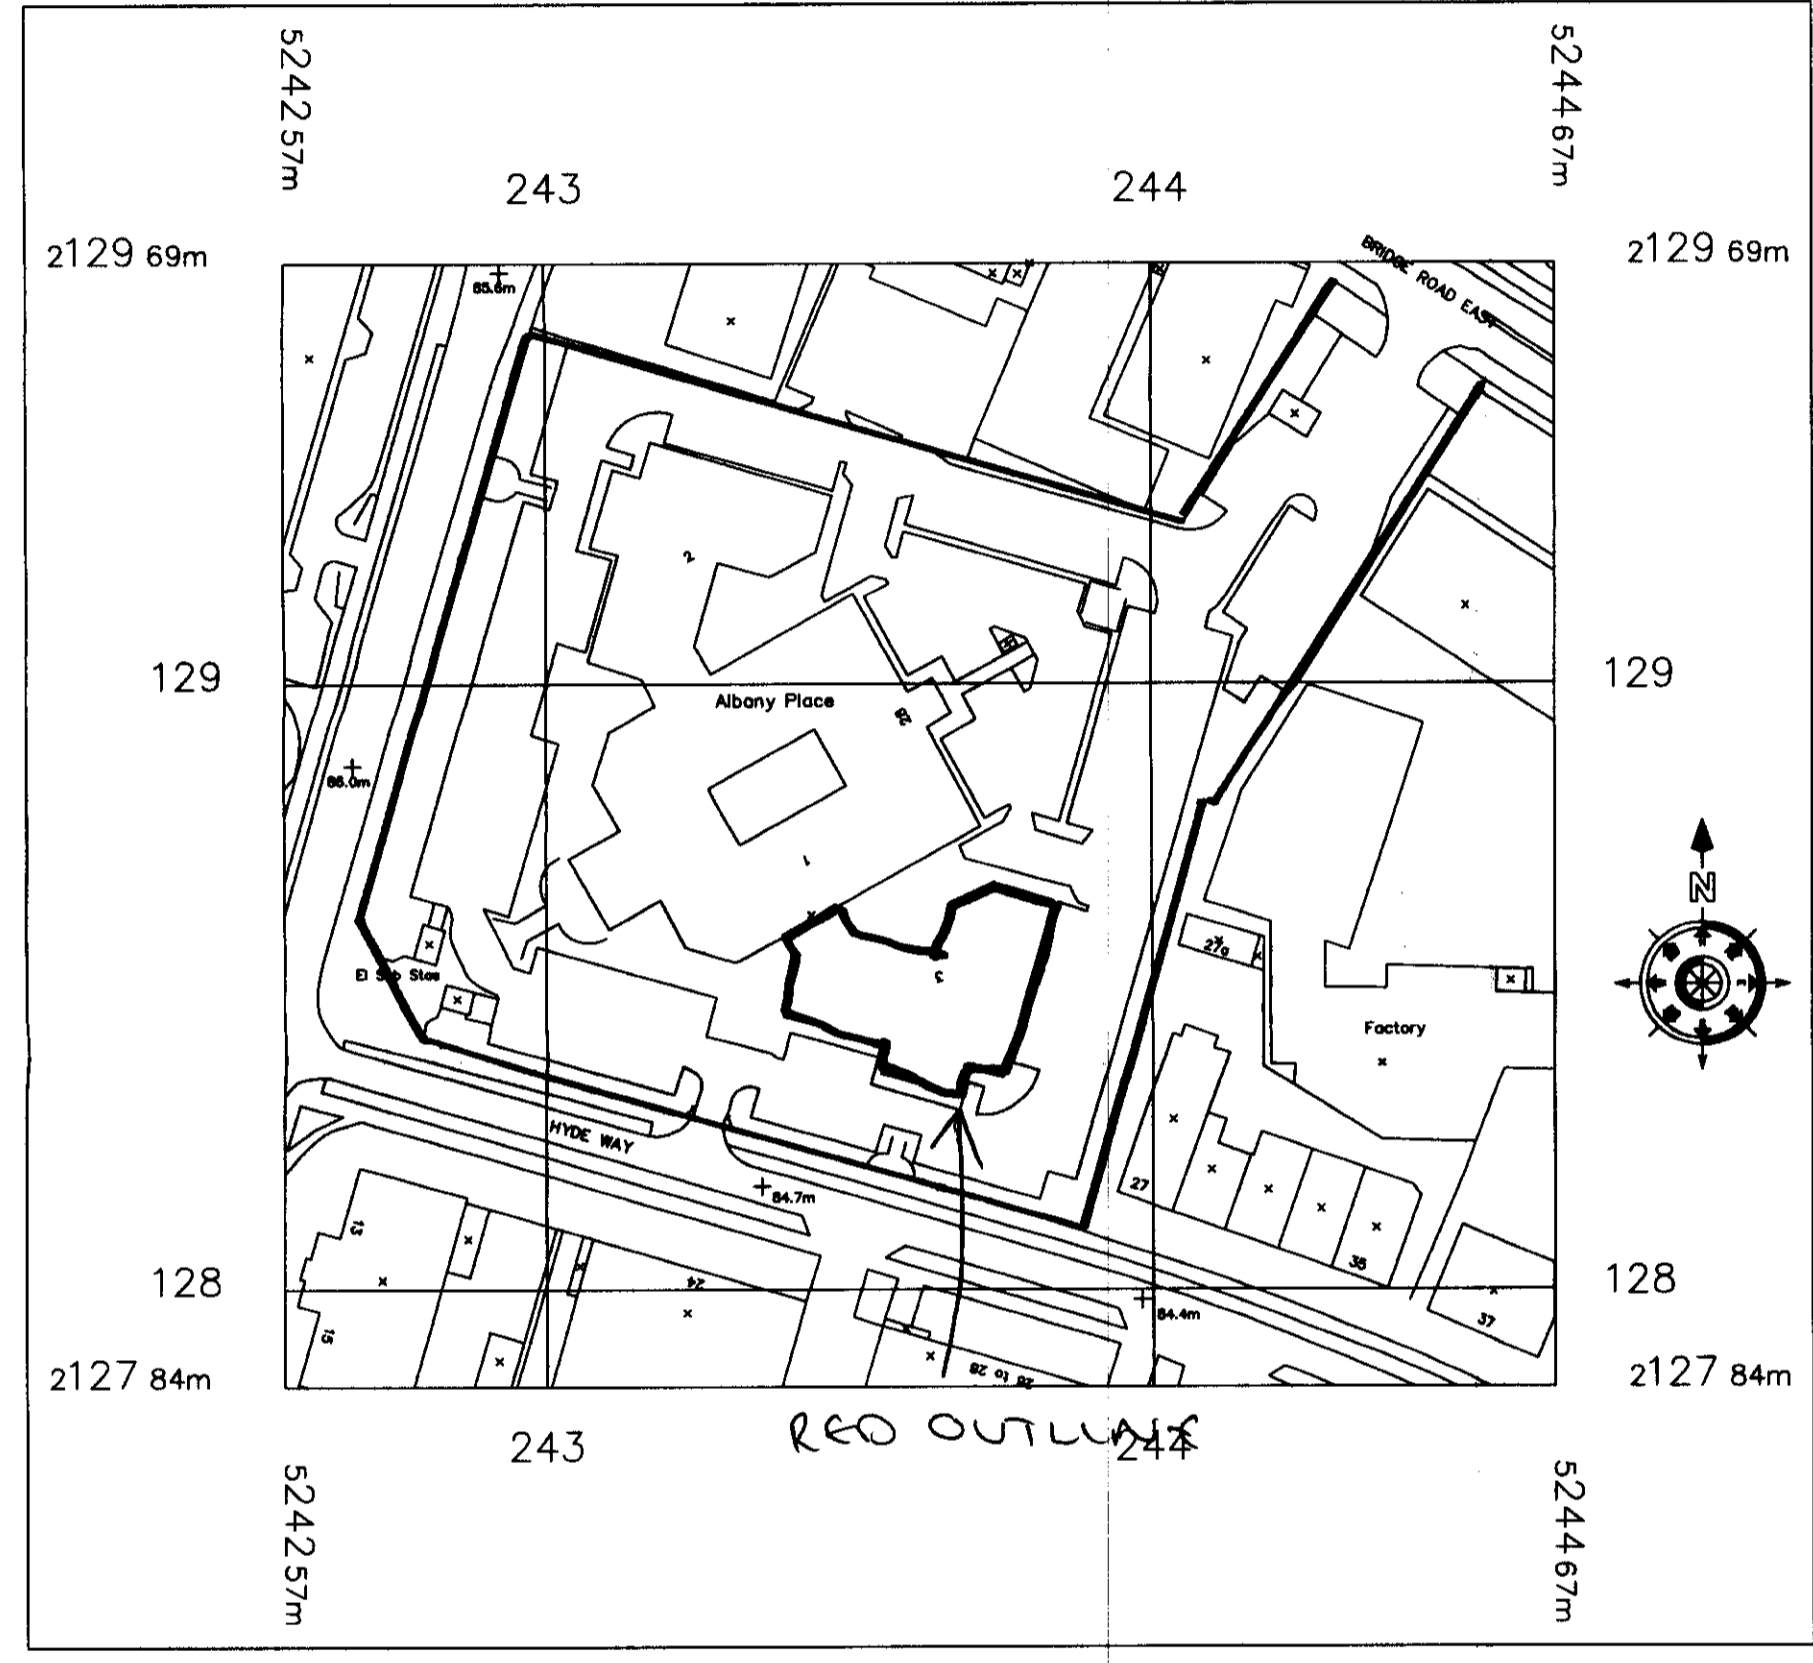

SITE PLAN
SCALE 1:1250

APPROVAL

Rev	Revision	By	Date

Morgan Lovell
Inspiring office transformation

Ascot House Finchampstead Road Wokingham Berks RG40 2NW
T: 0118 989 5300 F: 0118 989 5301 E: contact@morganlovell.com
W: http://www.morganlovell.com

Client
THREADNEEDLE PROPERTIES

Project
**3, ALBANY PLACE
HYDE WAY
WELWYN GARDEN CITY
AL7 3BG**

Title
SITE & LOCATION PLAN

Scale: As Shown @A1 Date: 13/06/10 Designer/Drawn By: SMK/AN Checked By / Date:

Drawing Number			
Project No.	Floor	Drawing No.	Rev
A9279	0	902	

WELWYN HATFIELD
PLANNING
OFFICE COPY
18 MAY 2010
No: 2010/936