




01. GROUND FLOOR PLAN

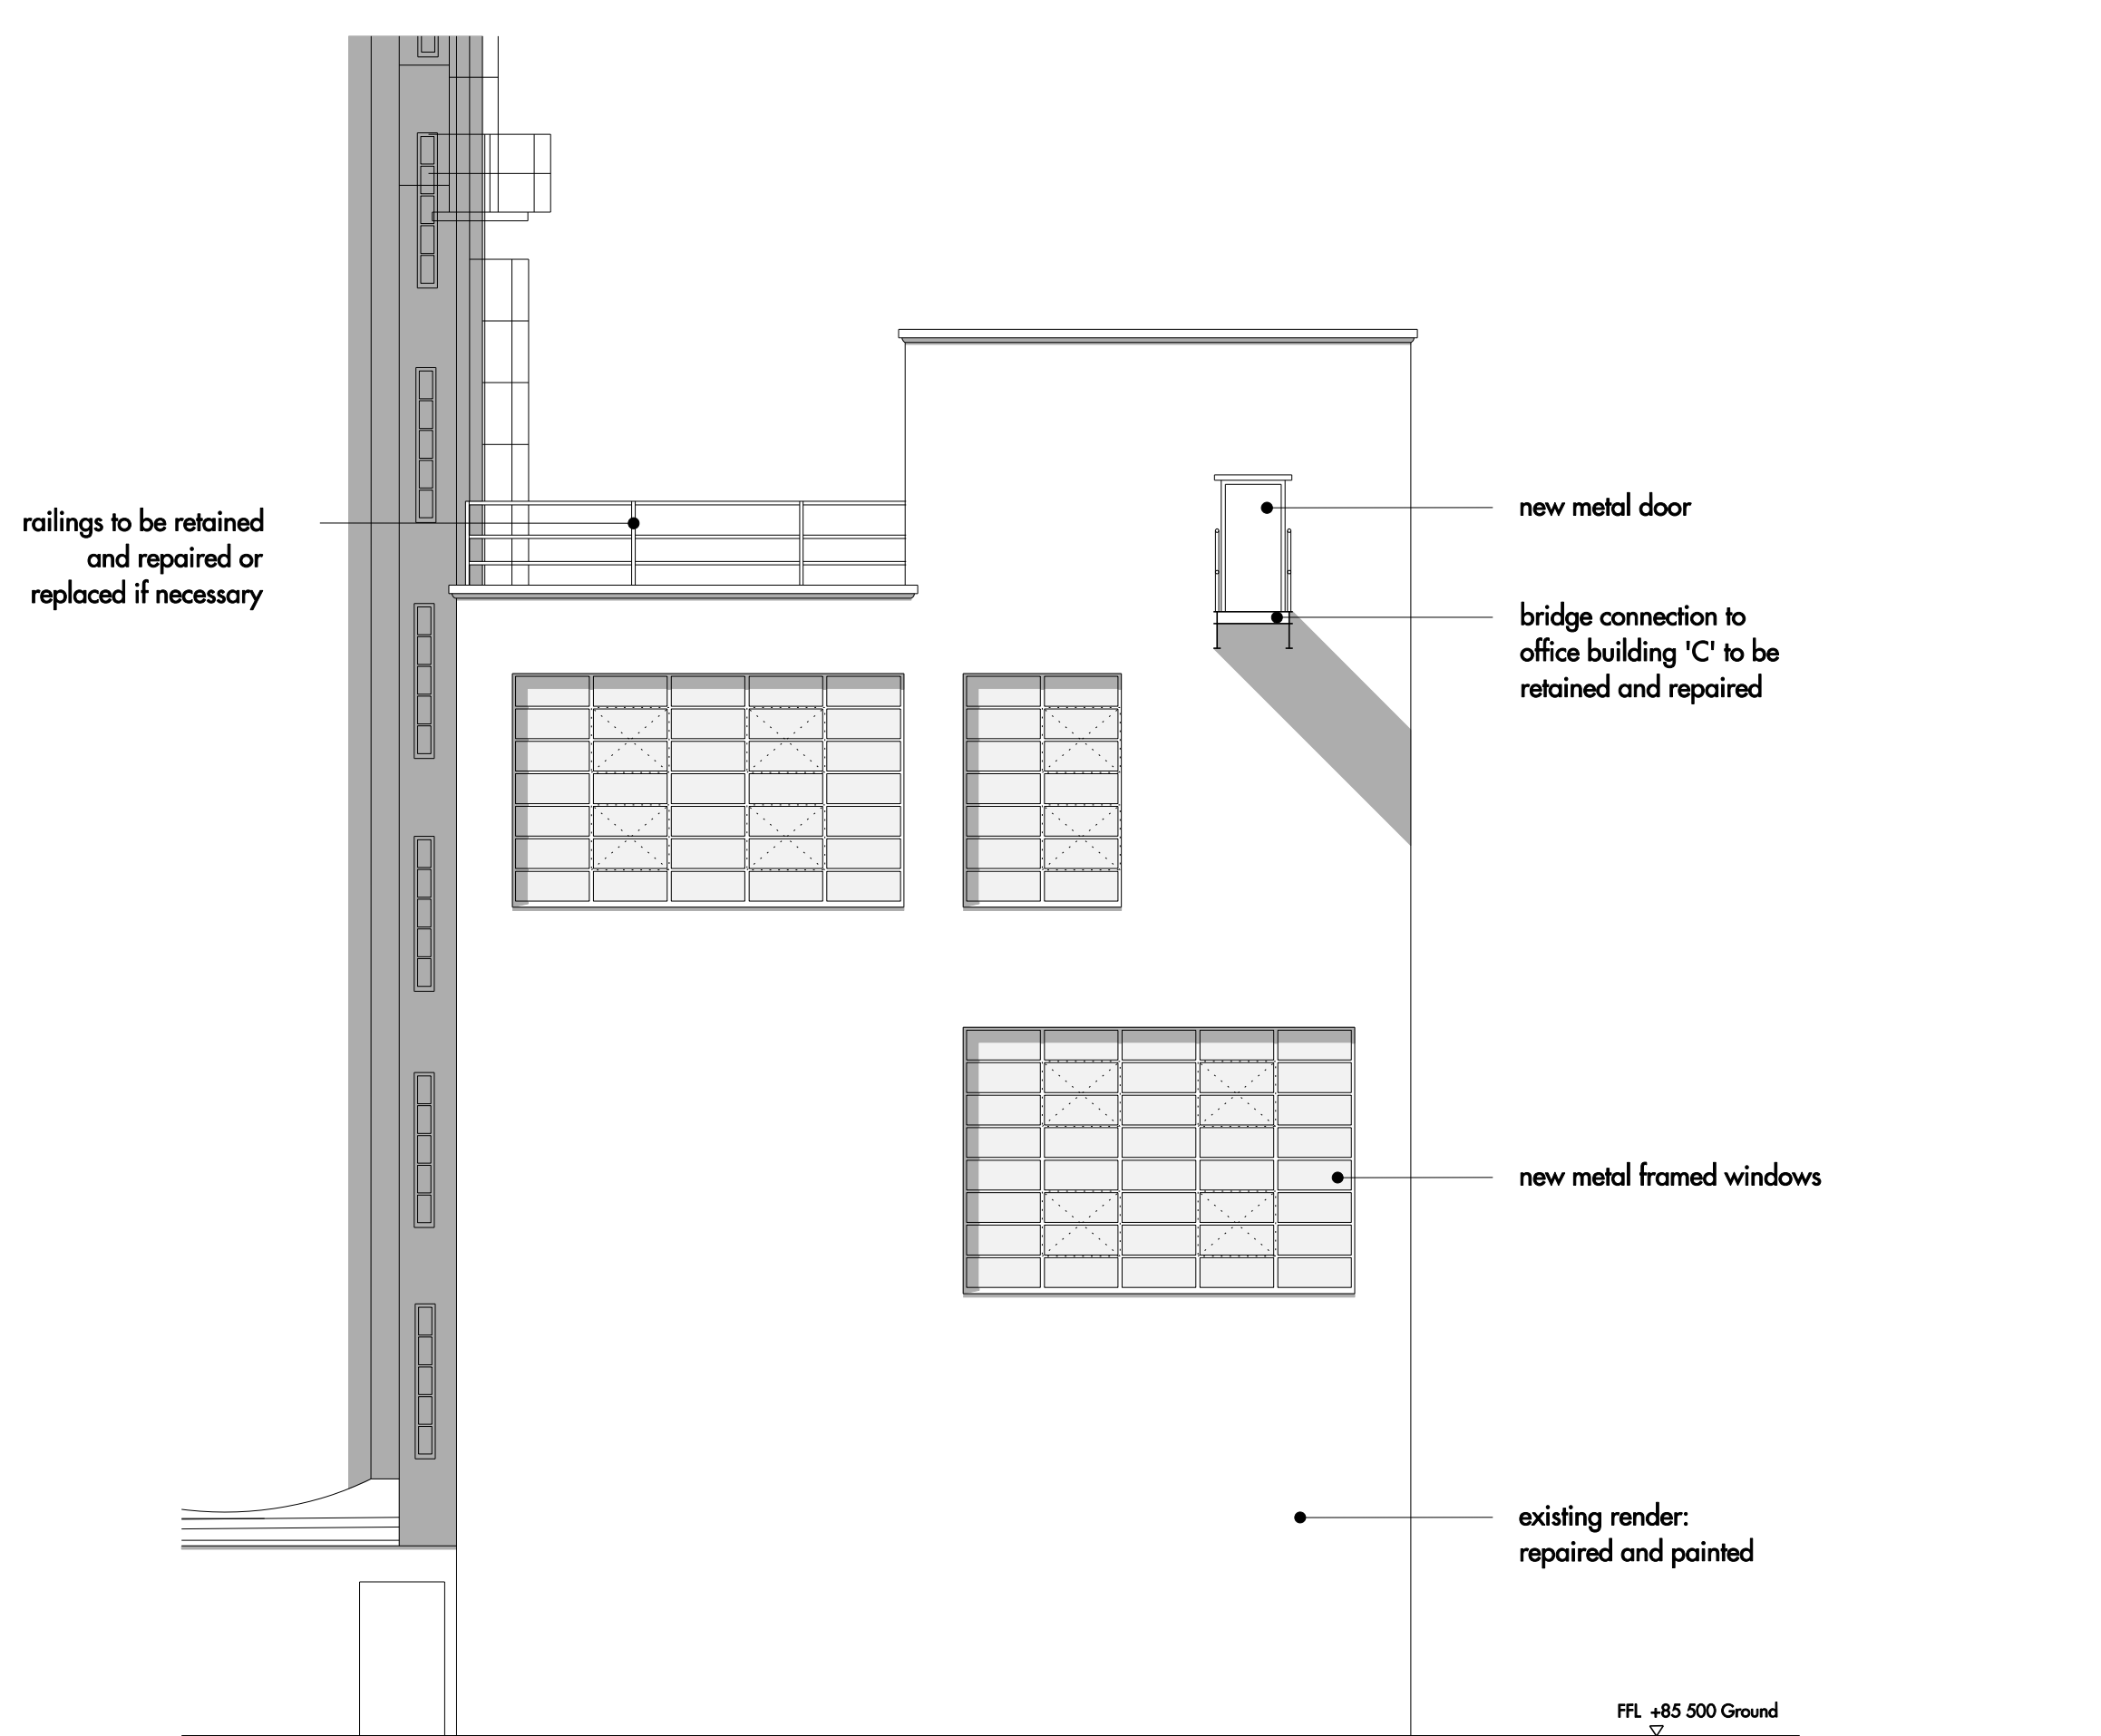


02. NORTH ELEVATION

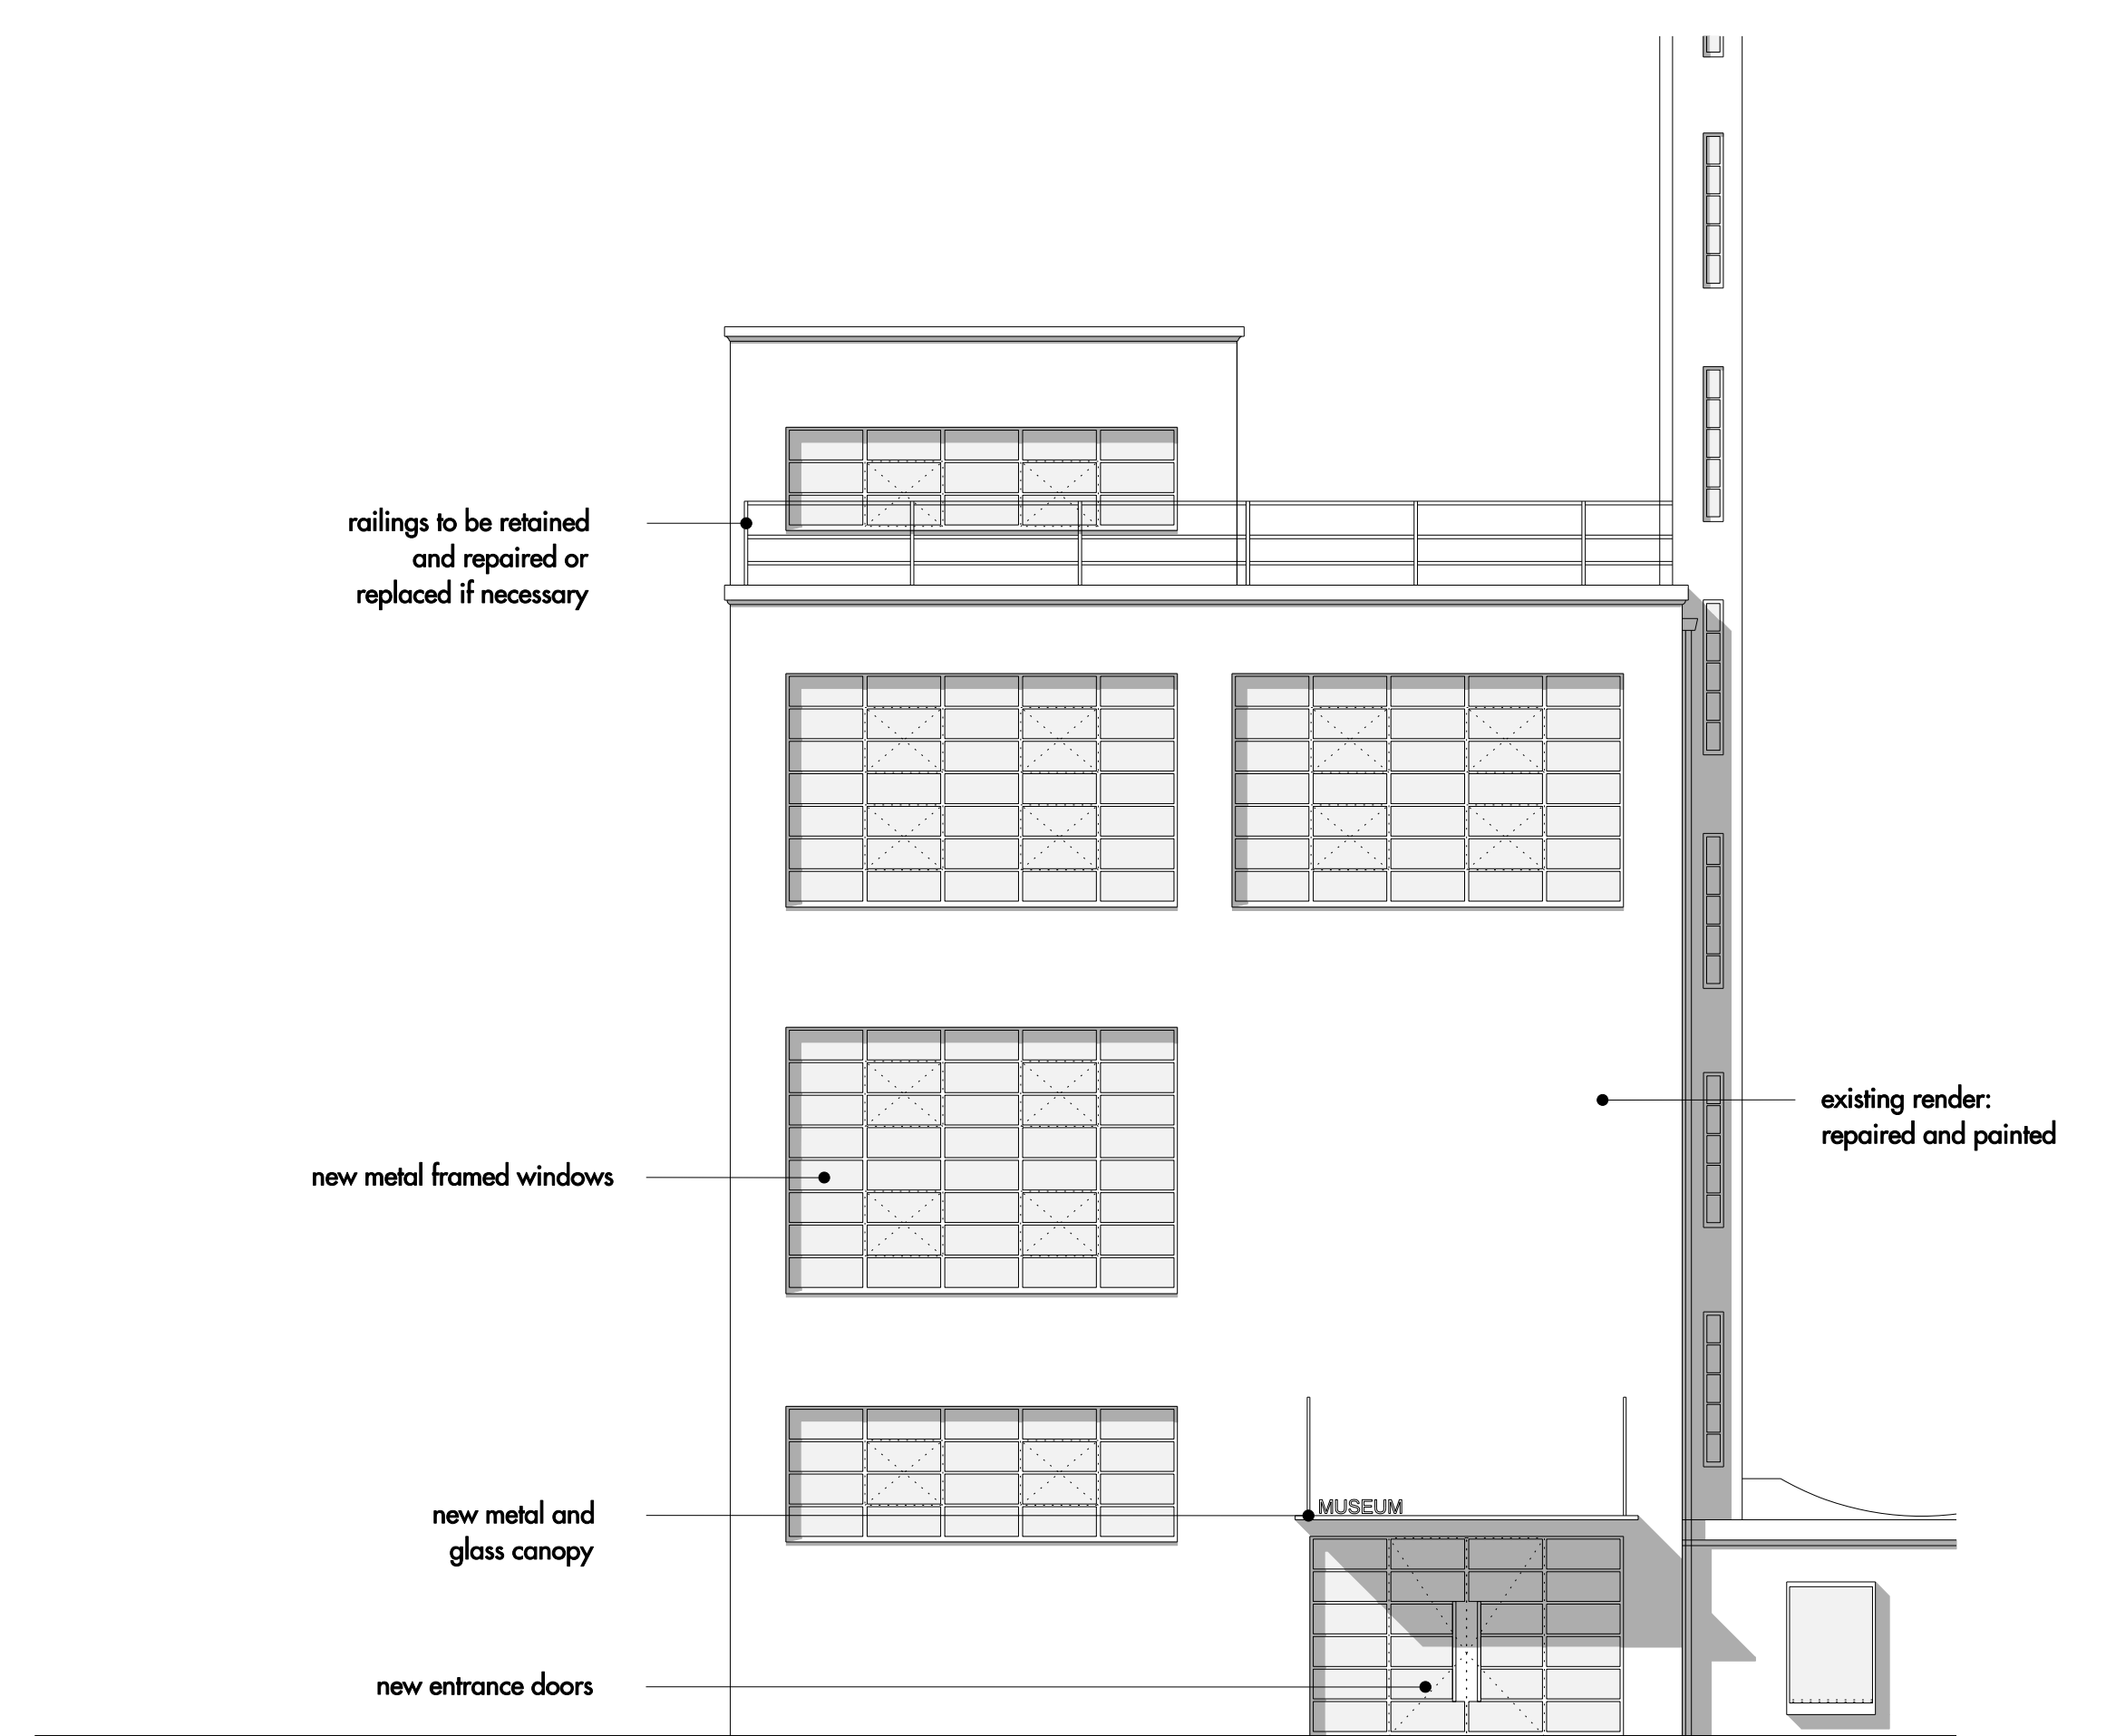

04. SOUTH ELEVATION

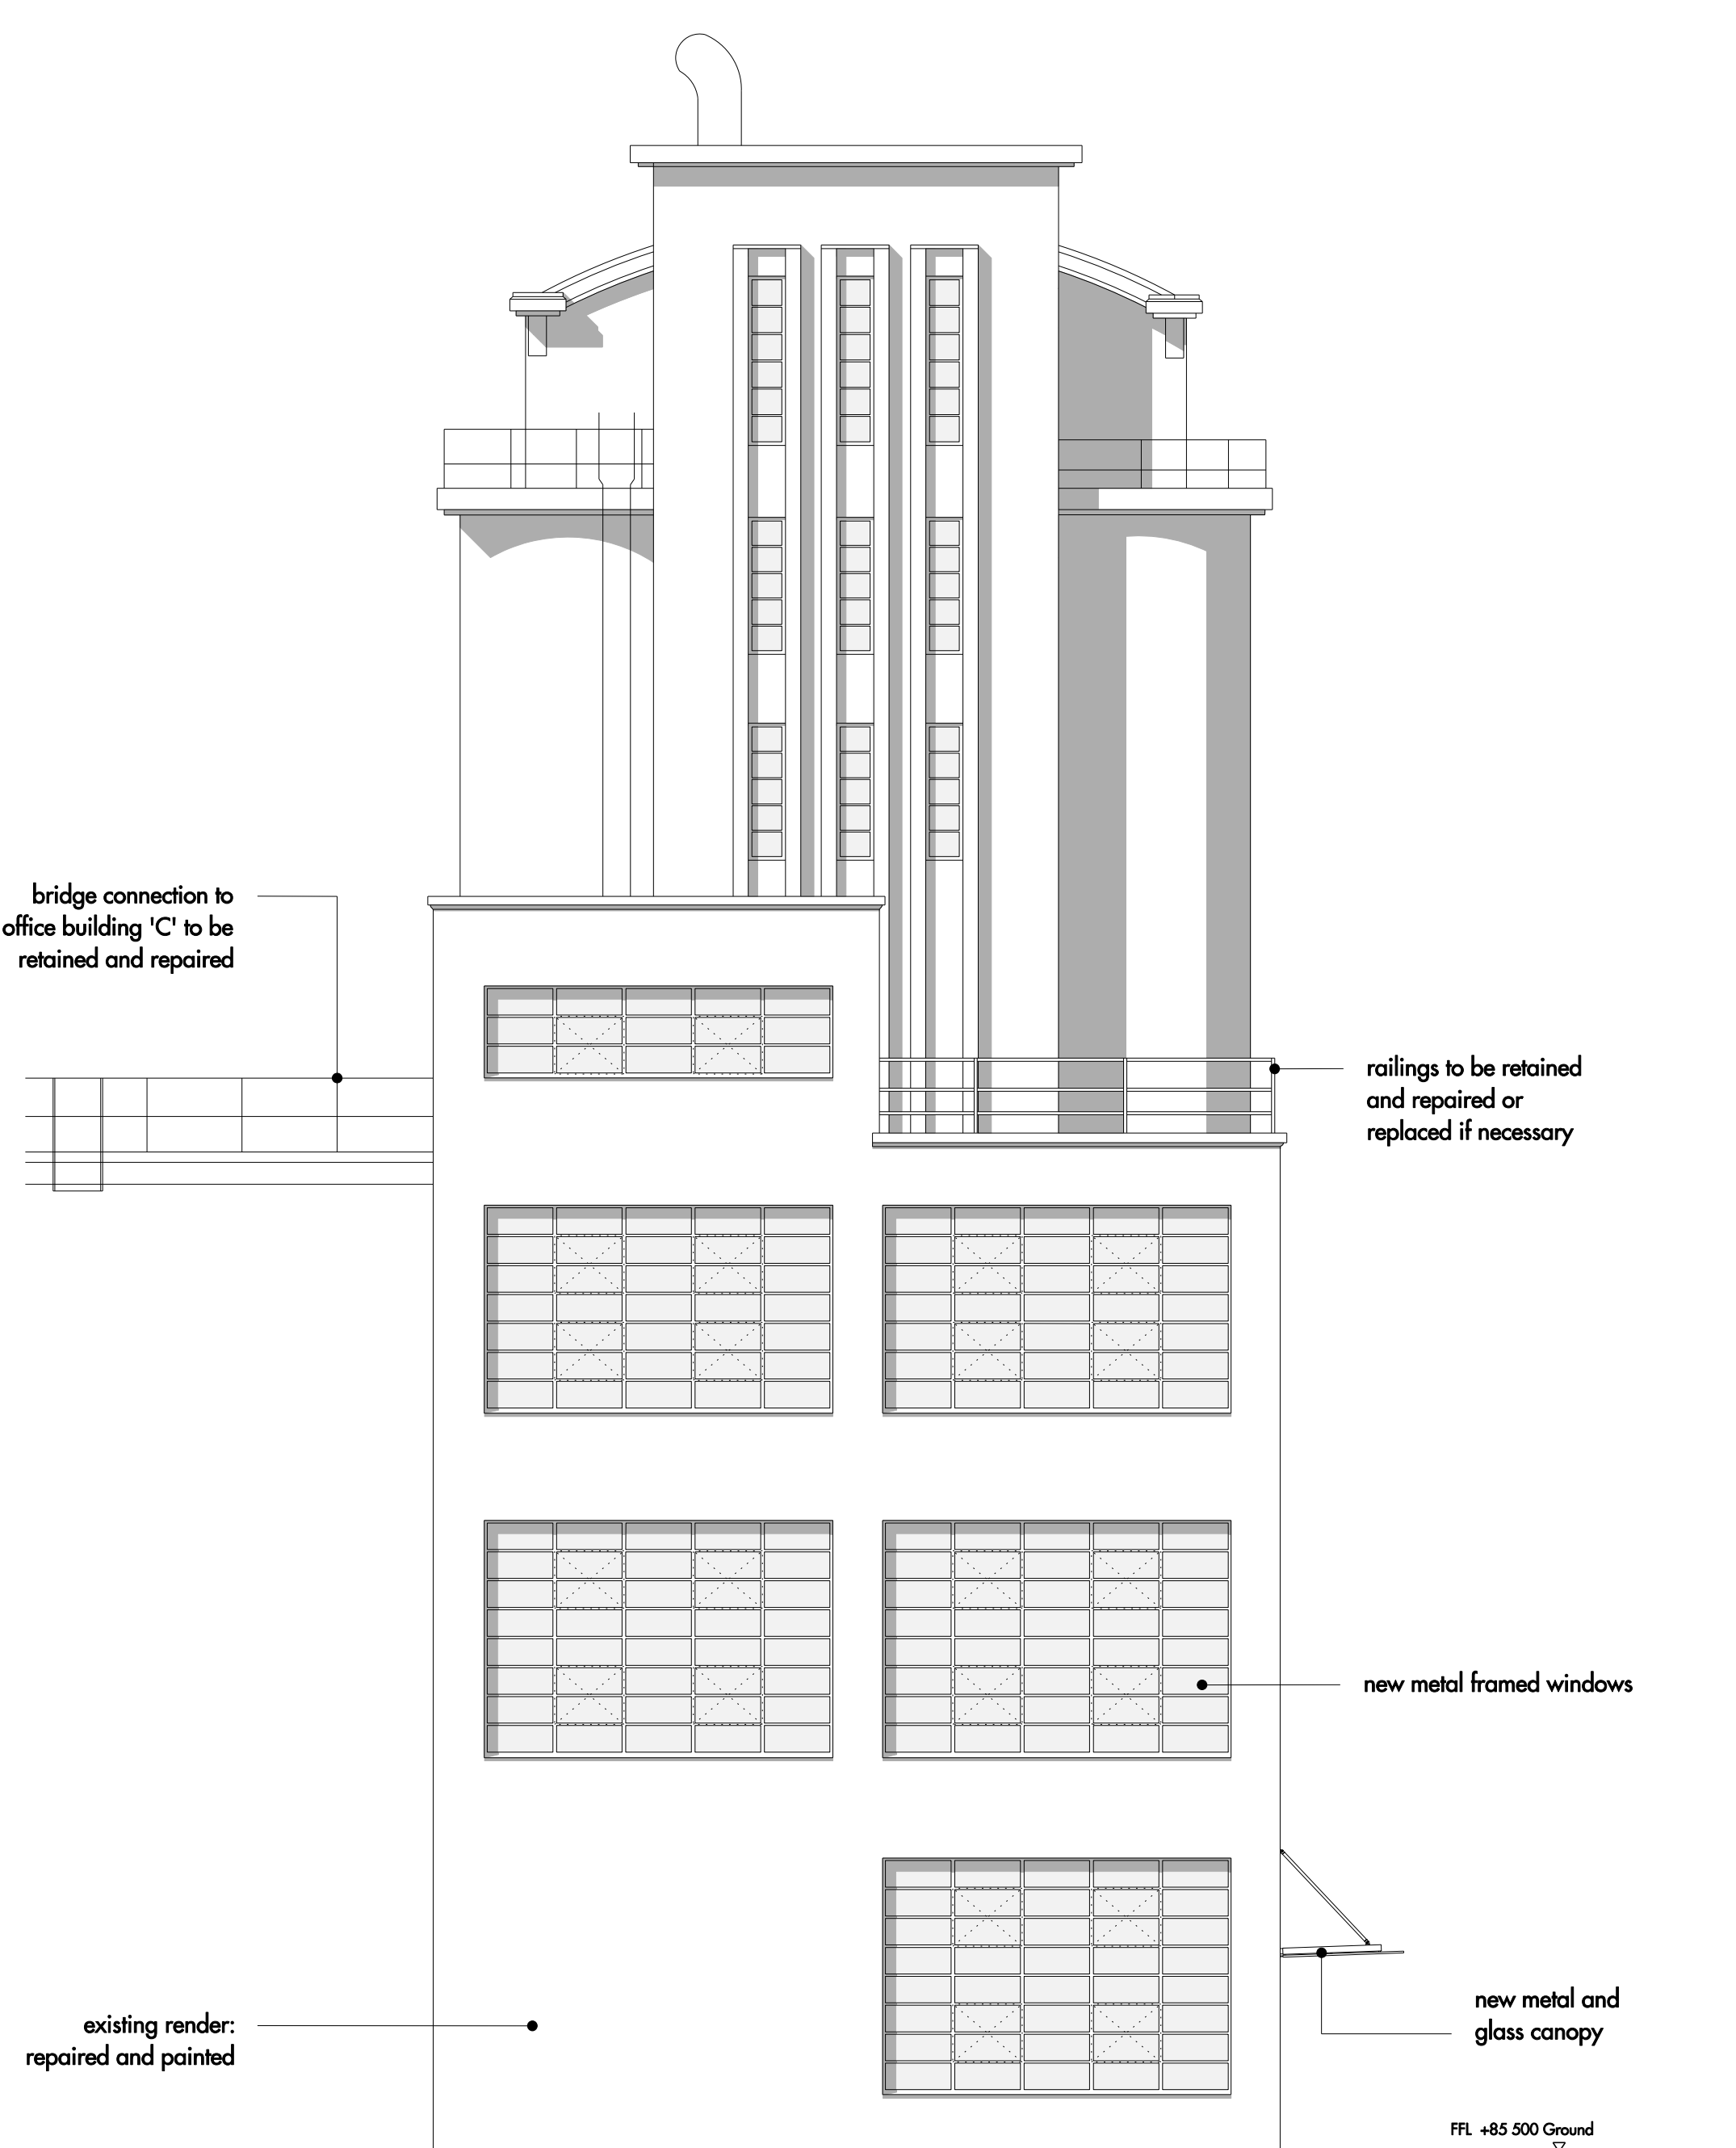

03. WEST ELEVATION

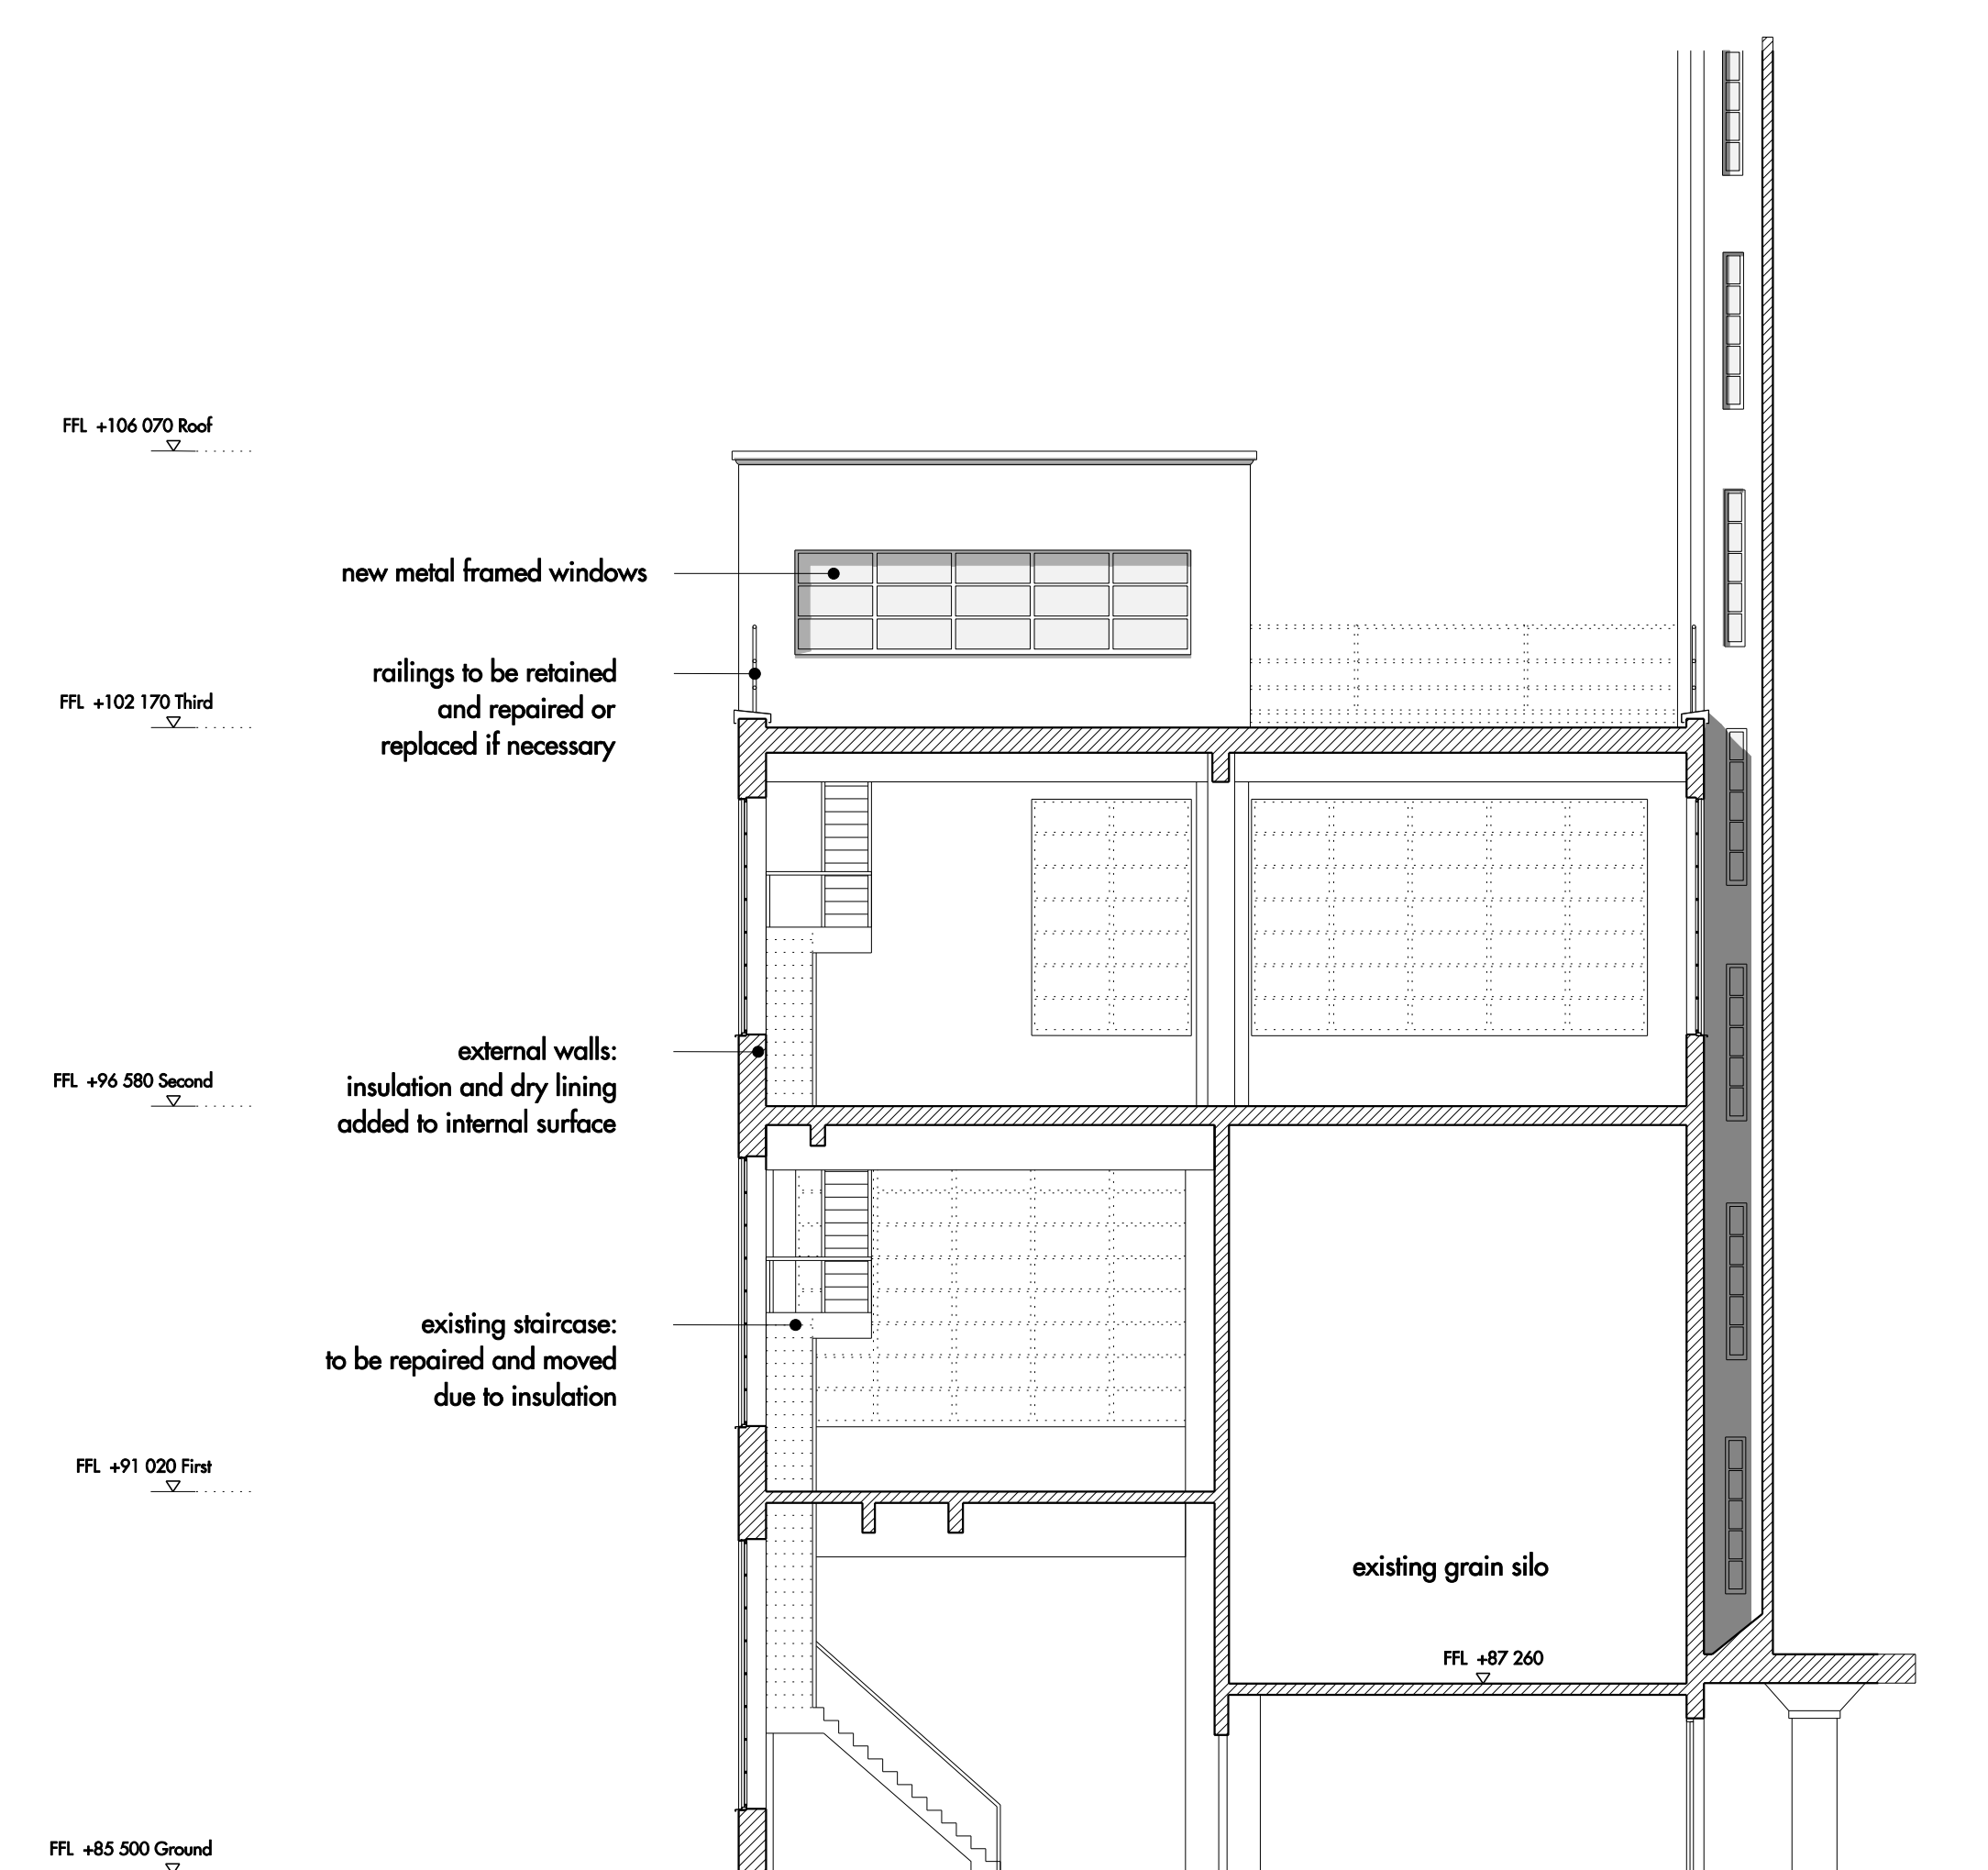

05. SECTION FF

0 10 20 30 m

For planning purposes only.

REV	DATE	DESCRIPTION	REV	DATE	DESCRIPTION	REV	DATE	DESCRIPTION
A	17.02.2010	PLANNING APPLICATION						

Allies and Morrison  
 85 Southwark Street  
 London SE1 0JX  
 020 7921 0100  
 020 7921 0101  
 info@alliesandmorrison.co.uk  
 telephone  
 facsimile  
 email  
 JOB NO: 568

BROADWATER ROAD WEST, WELWYN GARDEN CITY  
 DETAILED PROPOSALS: HERITAGE CENTRE  
 PROPOSED GENERAL ARRANGEMENTS  
 568\_07\_166

SCALE: 1:100 @A0 1:200 @A2

A  
 revision