


SECOND FLOOR

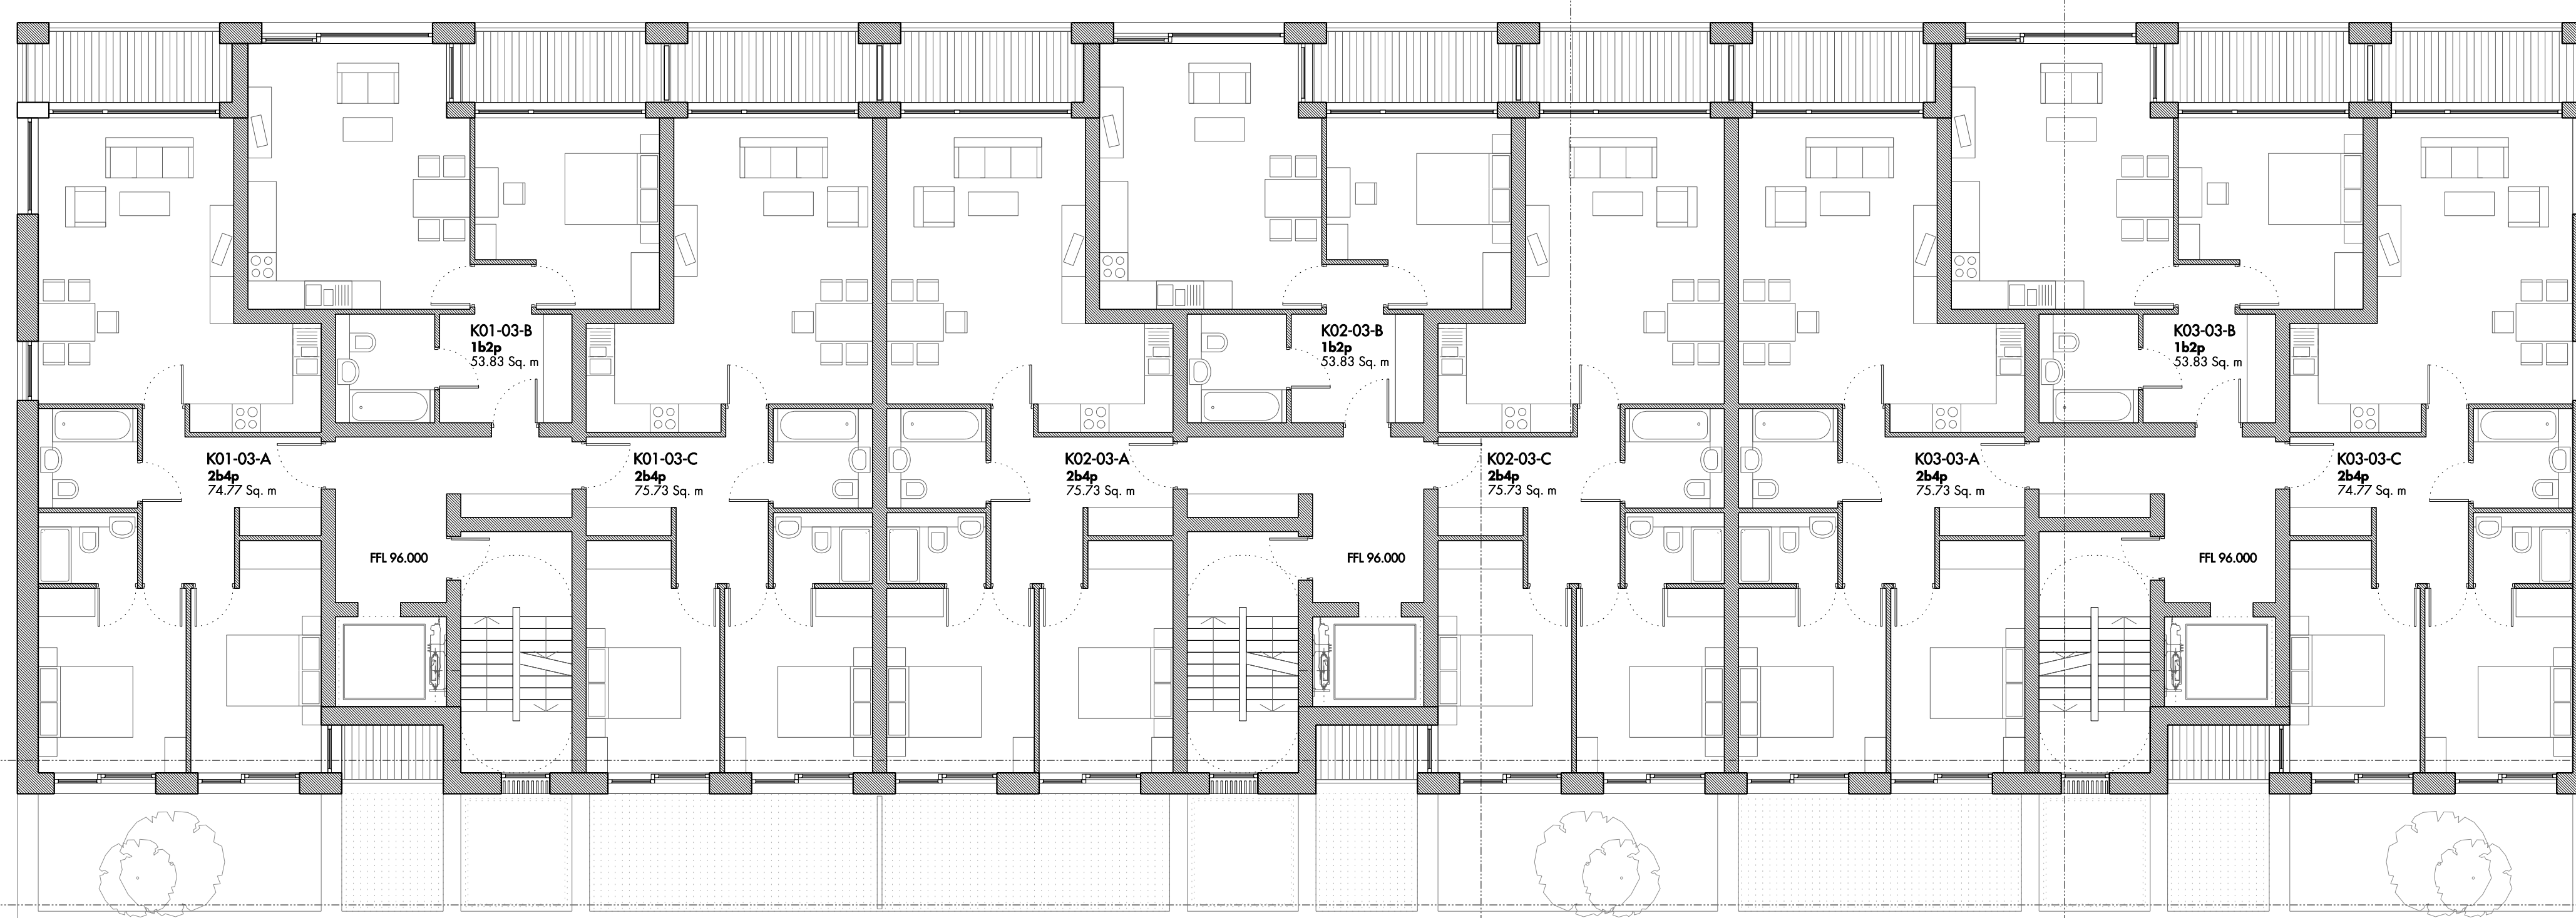

THIRD FLOOR

0 1 2 5 10 m

For planning purposes only.

REV	DATE	DESCRIPTION	CD	REV	DATE	DESCRIPTION	CD	REV	DATE	DESCRIPTION	CD
A	12/08/2010	ISSUE FOR ARCHITECT									

Allies and Morrison  
 85 Southwark Street  
 London SE1 0XK  
 020 7921 0100  
 020 7921 0101  
 info@alliesandmorrison.co.uk  
 Telephone  
 Facsimile  
 Email  
 JOB NO: 568

BROADWATER RD WEST, WELWYN GARDEN CITY  
 DETAILED PROPOSALS: RESIDENTIAL BUILDING K  
 FLOOR PLANS 02 - 03: PROPOSED  
 568\_07\_311

SCALE: 1:100 @A0 1:200 @A2

A  
 revision