
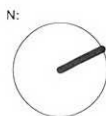
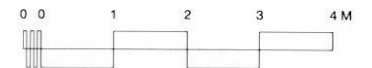
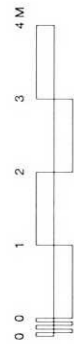


NOTES:

EXISTING FIRST FLOOR AREAS:

GROSS EXTERNAL FLOOR AREA = 127 sq.m (1,372 sq.ft)

GROSS INTERNAL FLOOR AREA = 109 sq.m (1,173 sq.ft)

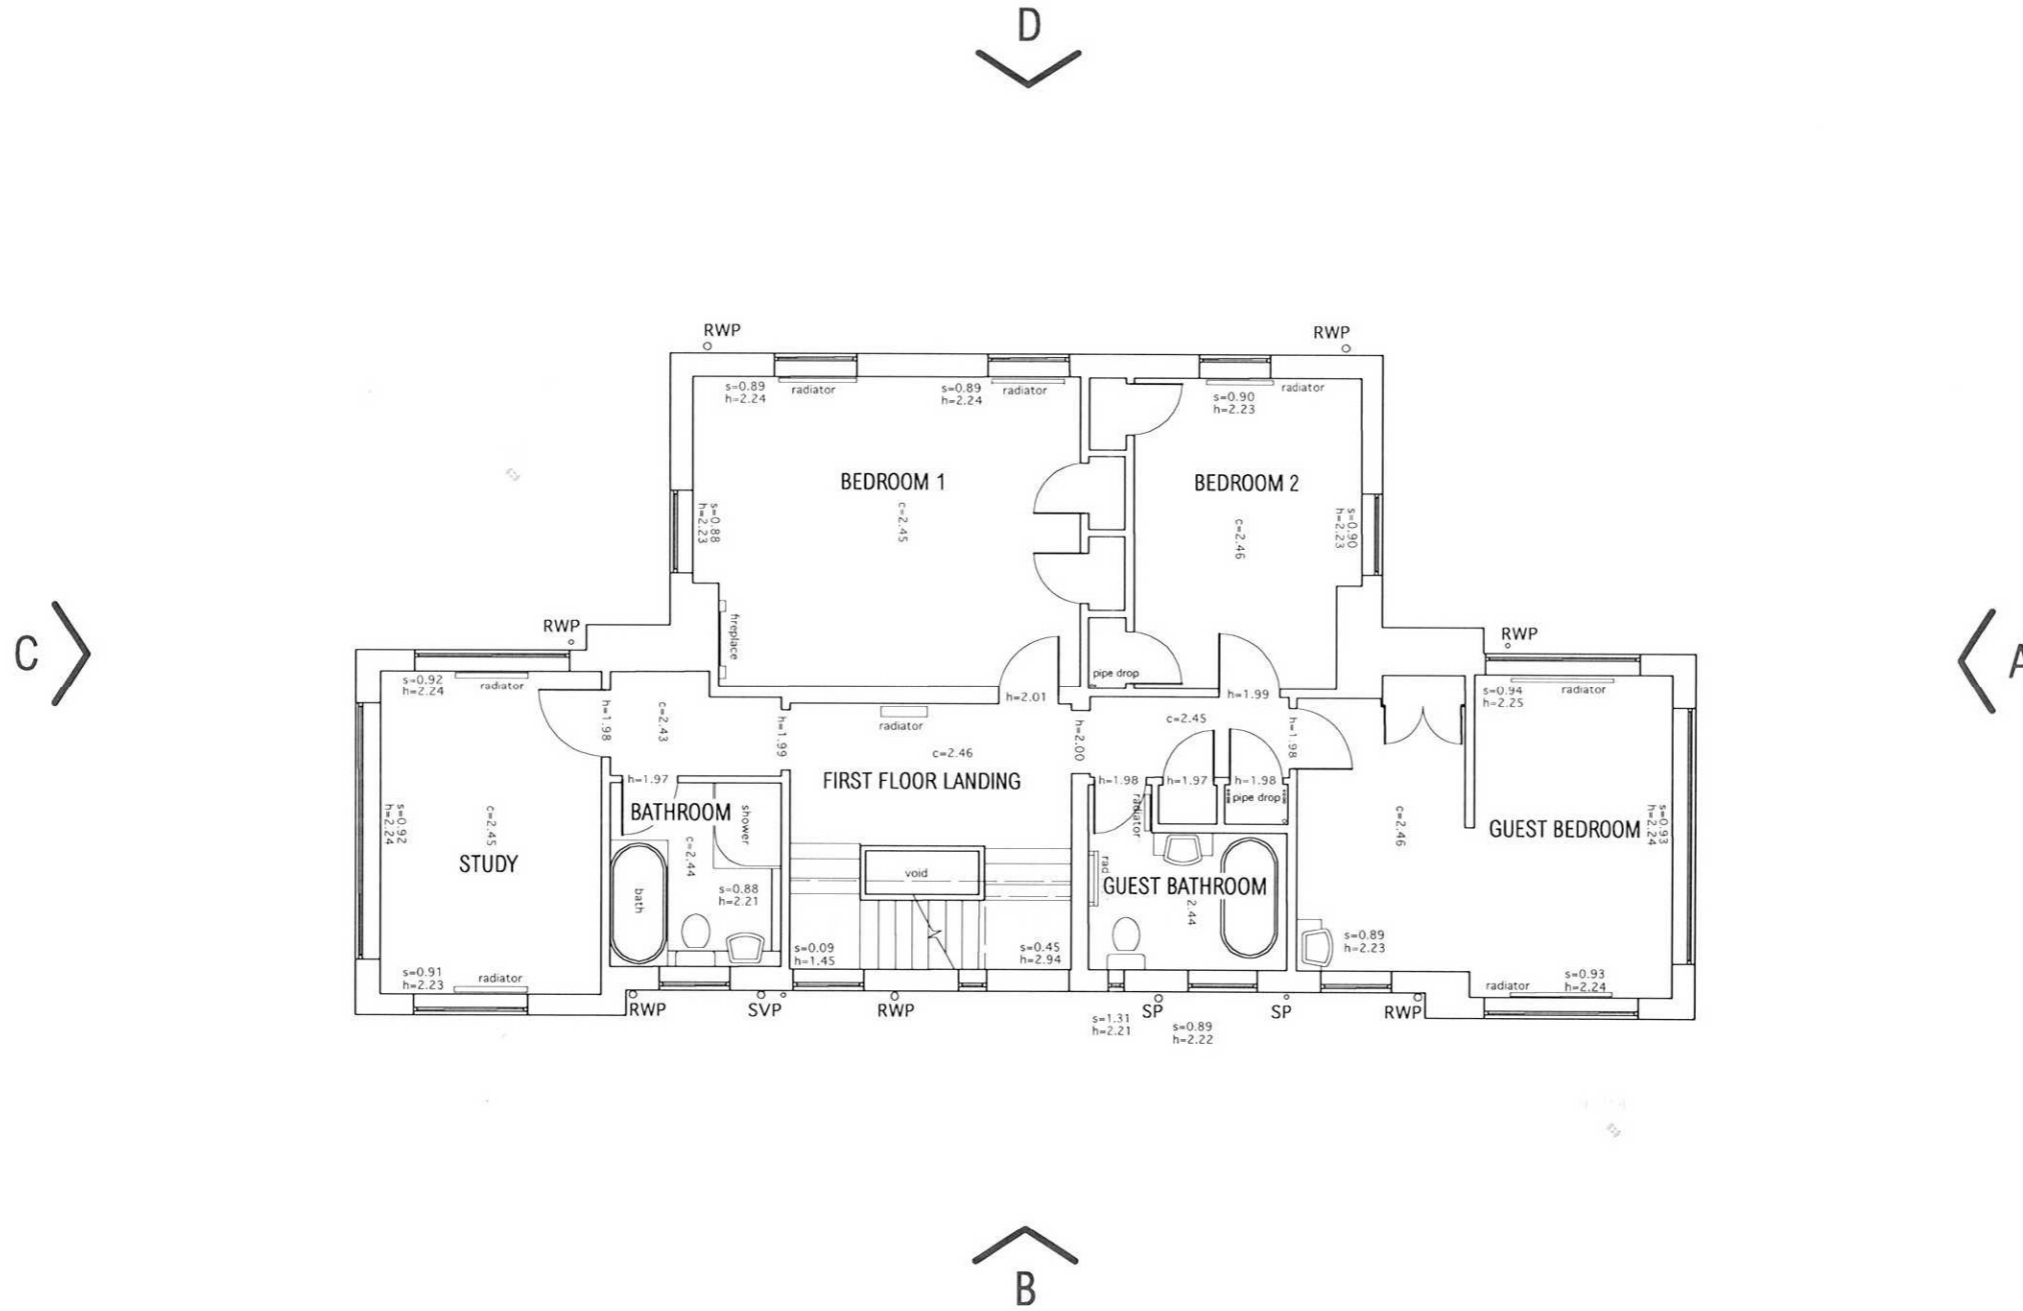

NOTES / REVISIONS:

EXTRACTS FROM MEASURED SURVEY CARRIED OUT BY CSL SURVEYS

Client:	Stuart & Helen Pendell
Project:	Badgers End, 76 Brockwood Lane
Drawing Title:	Existing First Floor Plan

gavin langford architects
 0 8 7 0 7 2 0 2 9 6 4
 www.gavlangfordarchitects.com

PLANNING DEPARTMENT
 OFFICE COPY

2011 JUL 20 10 08 4

Scale:	Date:
1:100 @ A3	2010-08-02
Drawing No.	Revision No.
1003/005	0