
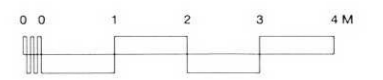
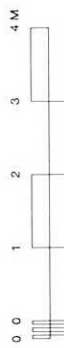


NOTES:

EXISTING SECOND FLOOR AREAS:


GROSS EXTERNAL FLOOR AREA = 135 sq.m (1,453 sq.ft)

GROSS INTERNAL FLOOR AREA = 100 sq.m (1,076 sq.ft)

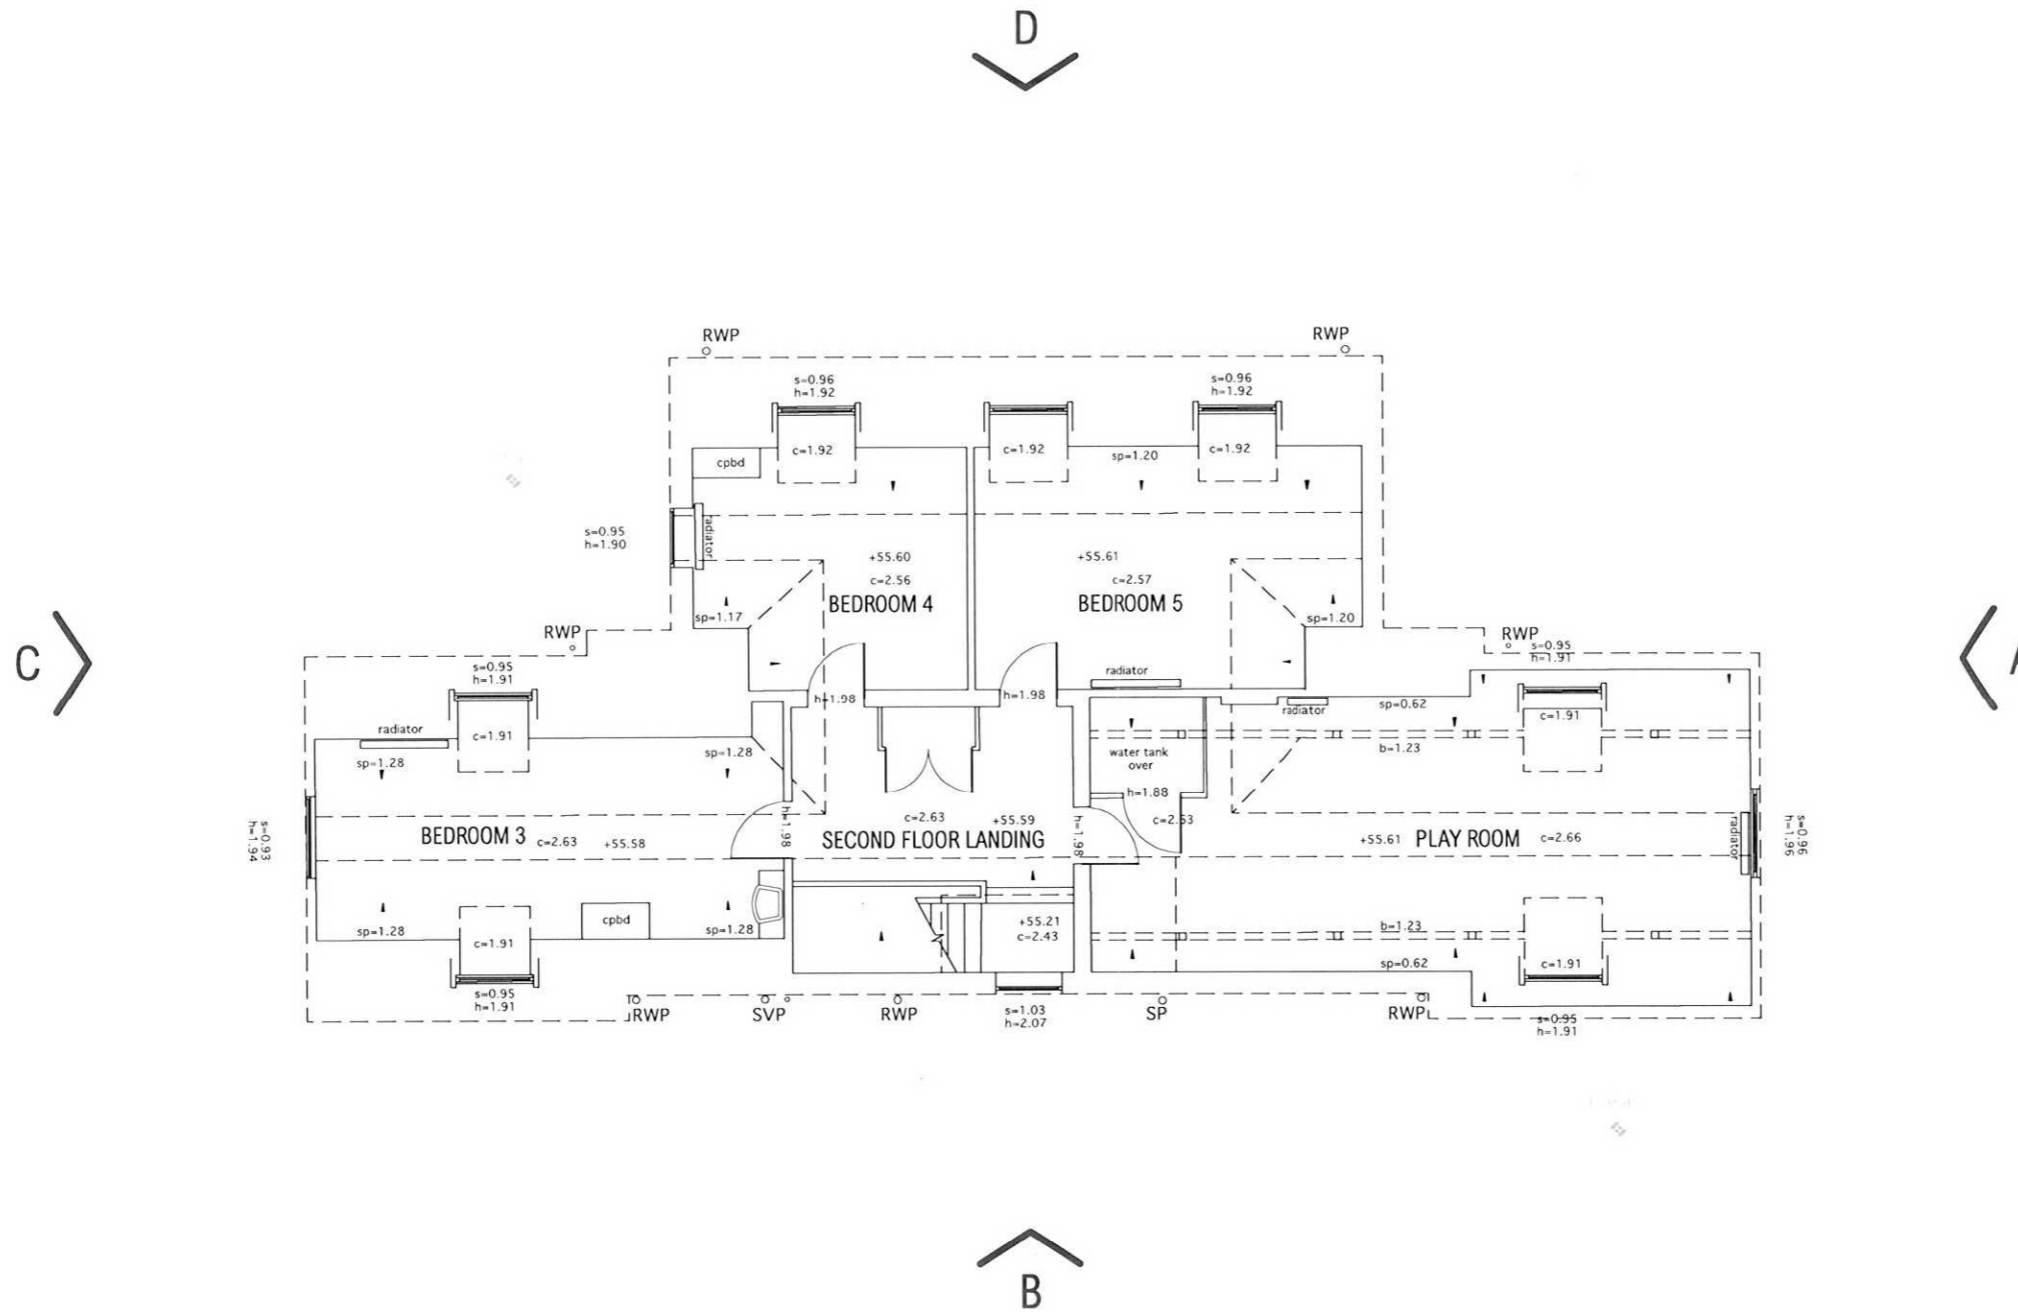

PLANNING DEPARTMENT
OFFICE COPY

21 DEC 2010
2010/3084

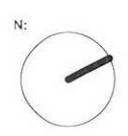

NOTES / REVISIONS:

EXTRACTS FROM MEASURED SURVEY CARRIED OUT BY CSL SURVEYS

Client:	Stuart & Helen Pendell
Project:	Badgers End, 76 Brockwood Lane
Drawing Title:	Existing Second Floor Plan

gavin langford architects
0 8 7 0 7 2 0 2 9 6 4
www.gavialangfordarchitects.com

Scale:	Date:
1:100 @ A3	2010-08-02
Drawing No.	Revision No.
1003/006	0