



PROPOSED REAR ELEVATION TO 14 BROCKWOOD LANE WITH ADJOINING EXISTING REAR ELEVATIONS

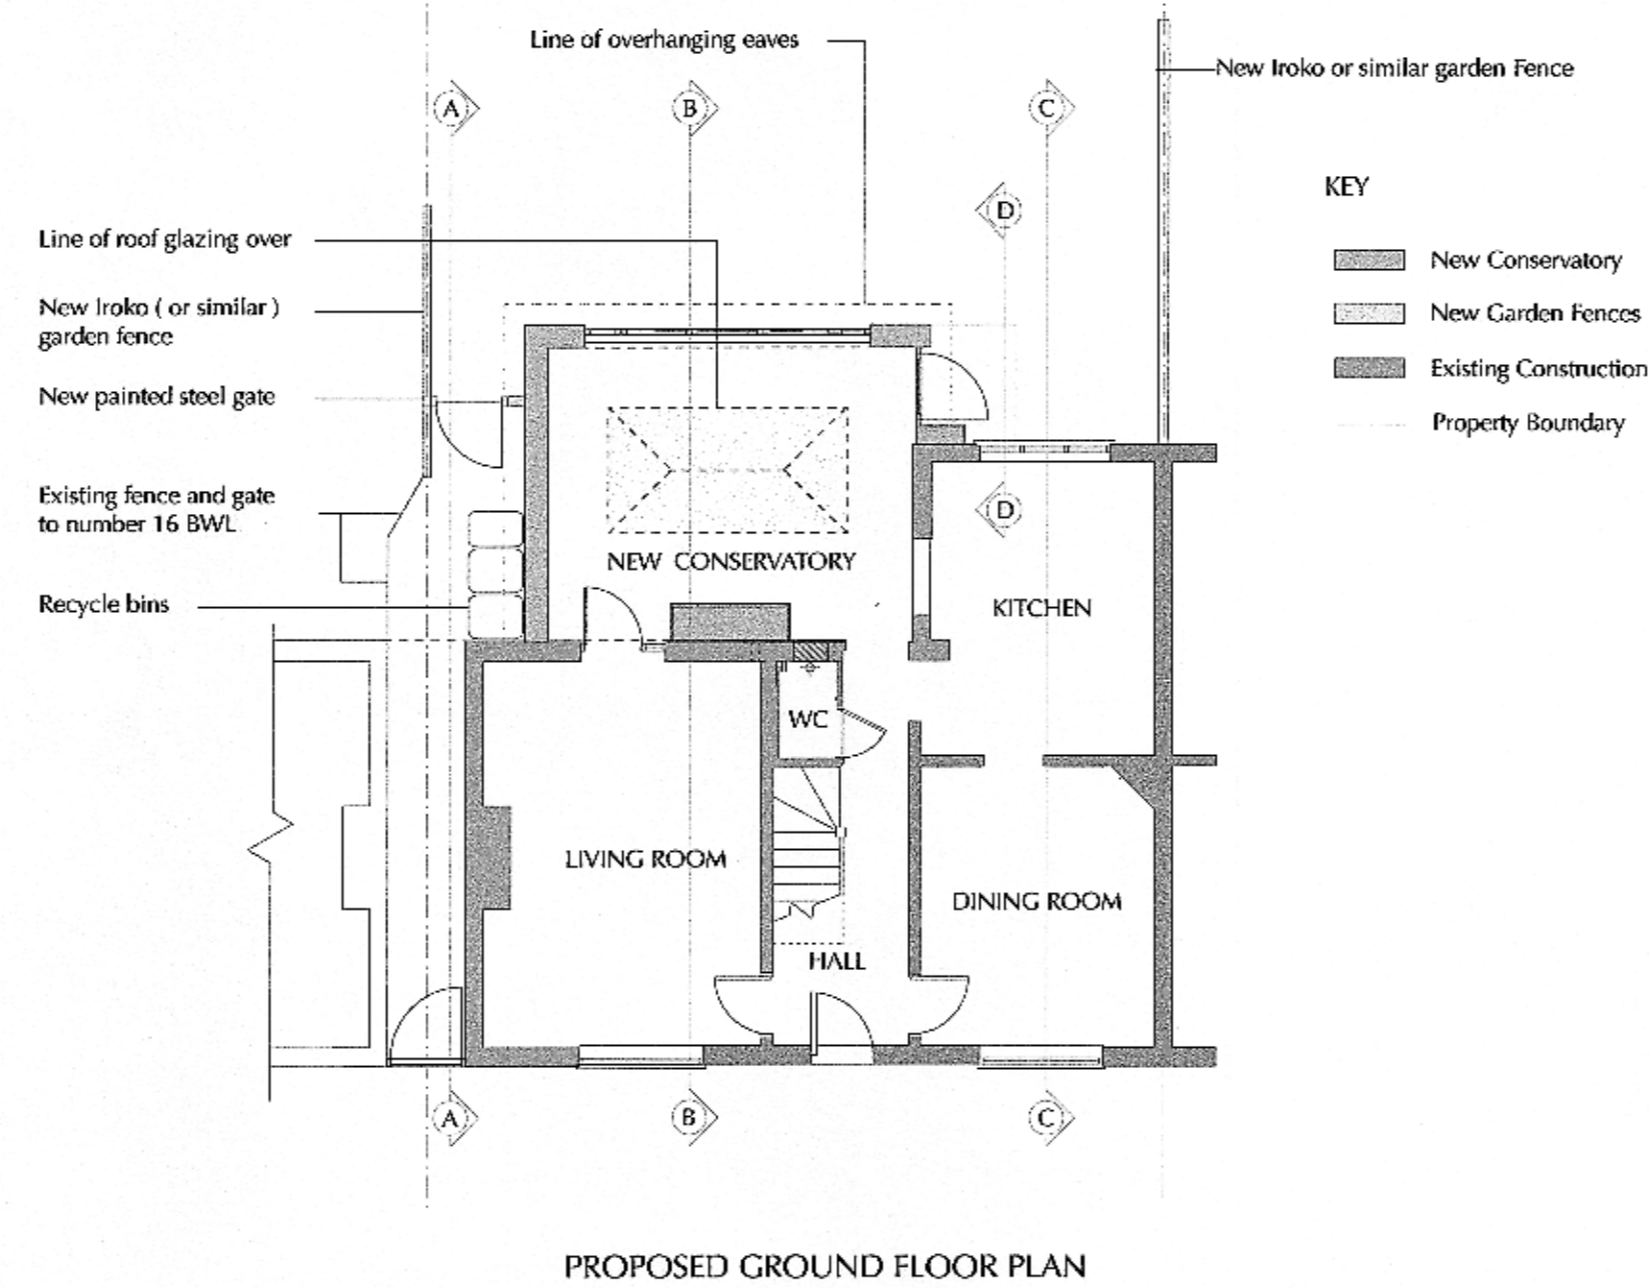

EXISTING FRONT ELEVATION TO 14 BROCKWOOD LANE WITH ADJOINING EXISTING FRONT ELEVATIONS
(no works proposed to front elevation)

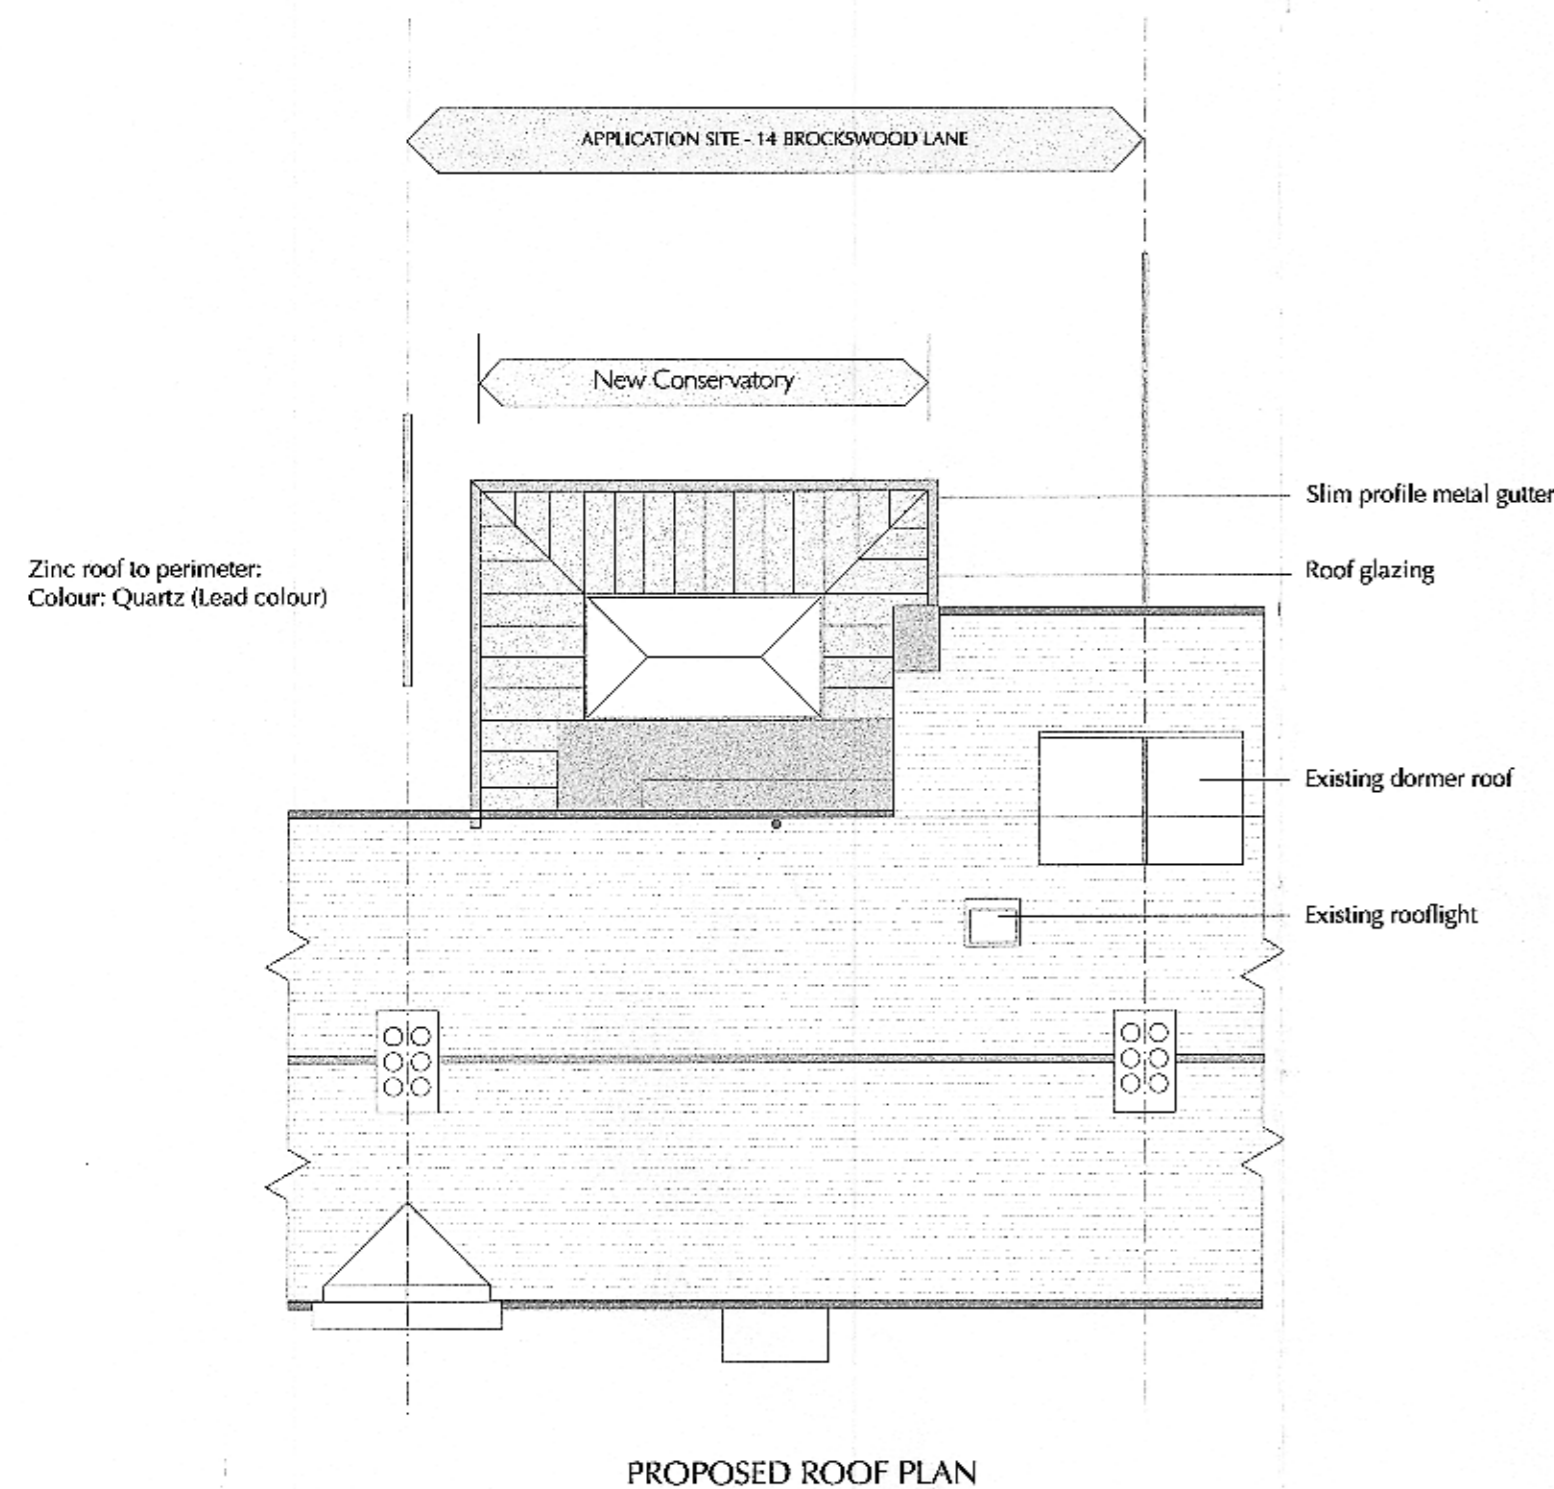

Roof glazing


New conservatory roof around glazed area and overhanging eaves in zinc with 'Quartz' finish (similar colour to lead).

New garden fence in Iroko or similar approx. 2300mm high

Perimeter gutter to be profiled slimline aluminium in grey colour to match lead zinc covering

New conservatory glazing in light grey aluminium thermally broken framing with sealed double glazed units and central 3 panels operable in linked hinged configuration. Roof glazing in frameless sealed double glazed units.

Solid walls to conservatory to be rendered blockwork painted white to match main house.

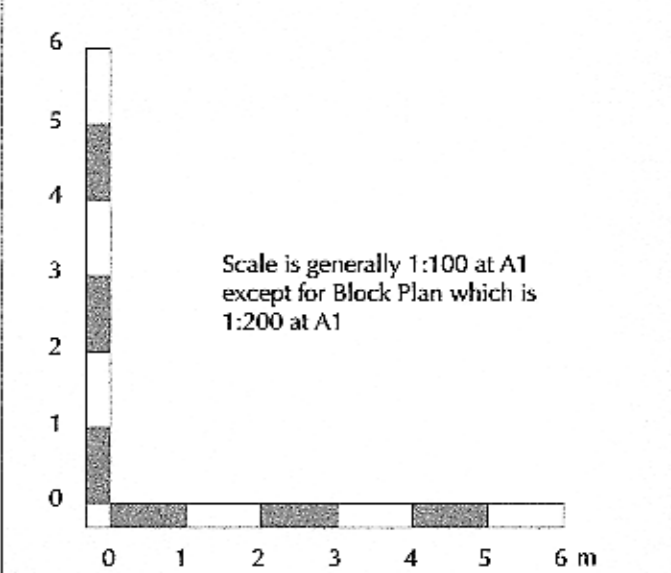

APPLICATION TO:
Welwyn Hatfield Borough Council
For:
Planning Consent
for New Conservatory to rear of property

David Peever
14 Brockwood Lane
Welwyn Garden City
Hertfordshire AL8 7BG
01707322843

February 2010
Drawing number 02
Proposed Plans, Elevations and Sections

Scale: 1:100 at A1 (except where noted)
Scale 1:200 at A3