



PROPOSED FRONT ELEVATION

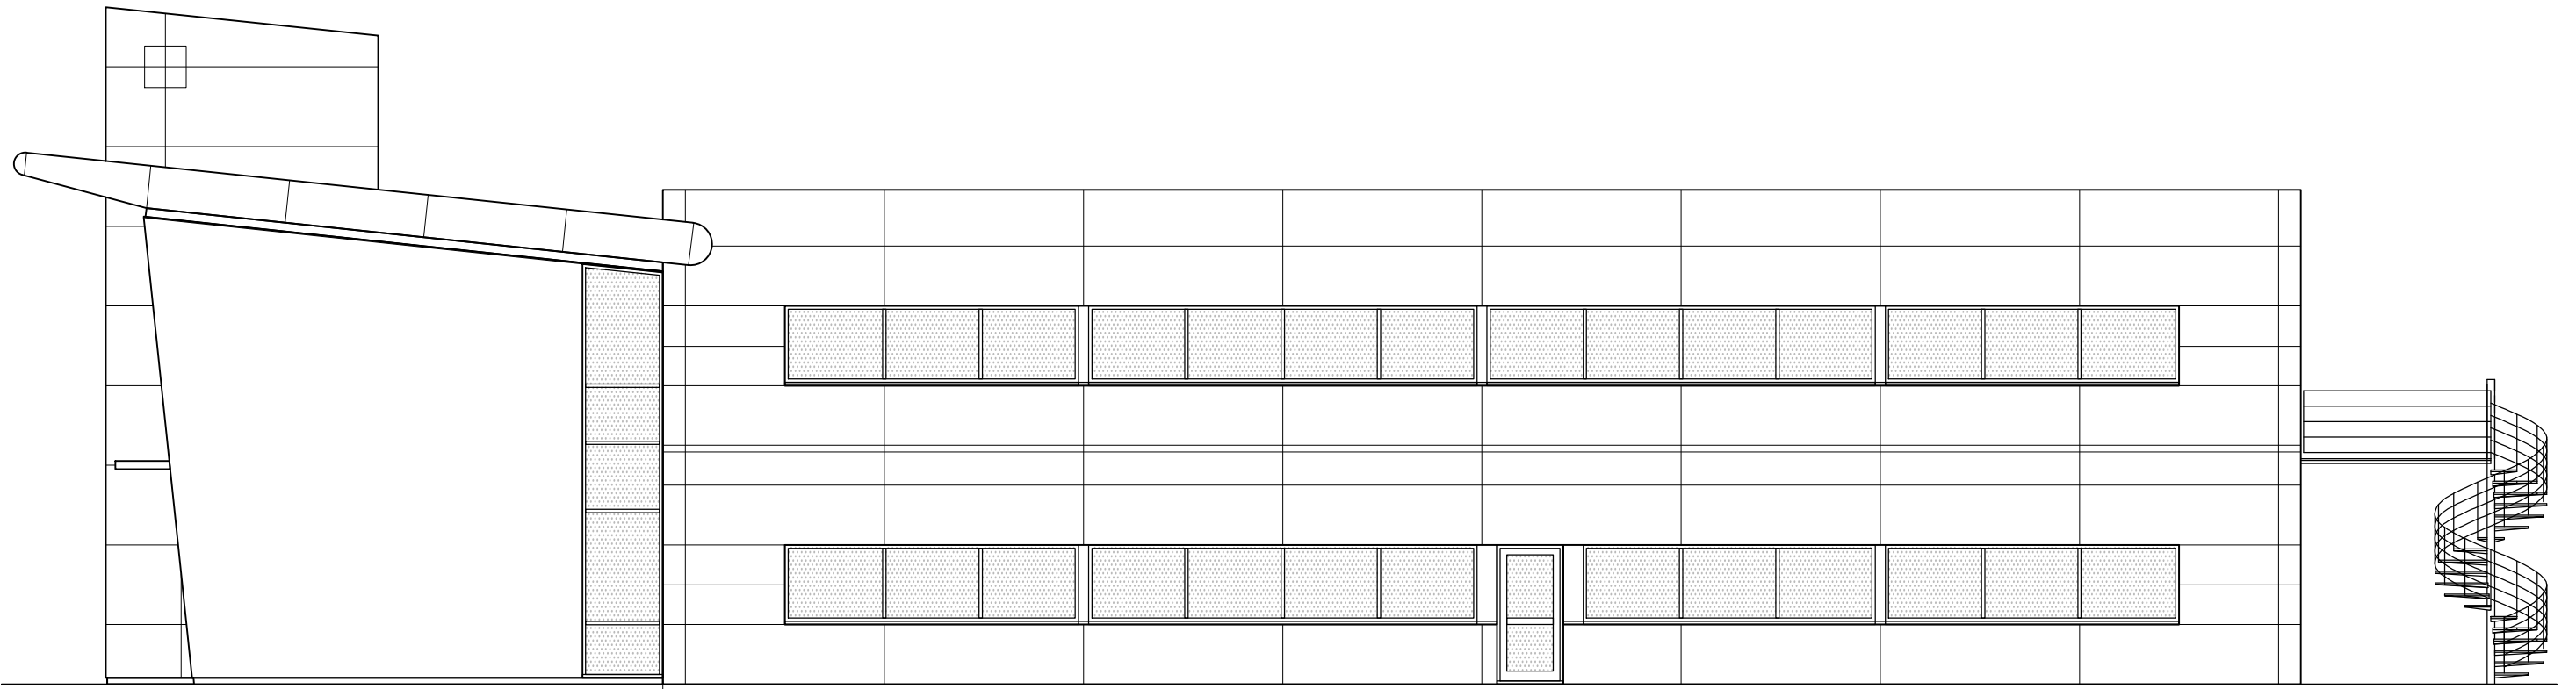

PROPOSED SIDE ELEVATION

NOTES

All stated dimensions to be verified on site and the Architect notified of any discrepancies.
This drawing to be read in accordance with the specification/Bills of Quantities and related drawings.

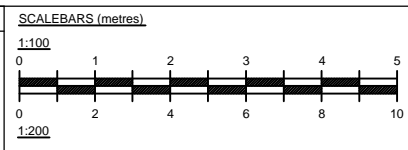

Project
**CHANGE OF USE FROM
 OFFICE TO RESIDENTIAL AT
 STUDIO FOUR**
 37 BROADWATER RD AL7 3AX

Title
EXISTING ELEVATIONS
 SHEET 1 OF 2

Scale 1:100	@ A3
Date MAR 15	Drawn
Drawing Number J1220/P05	Revision

Jonathan D Moffatt BA(hons)DipArch RIBA
 CHARTERED ARCHITECT

245 The Ridgeway, St. Albans, Herts. AL4 9XG
 phone: 01727 845160
 mobile: 07702 132171
 email: jonathan@jdmarchitects.co.uk

JDM
 ARCHITECTS