




PROPOSED REAR ELEVATION
SCALE 1:100 @A3


White aluminium casement windows with clear glass

White aluminium doors with clear glass

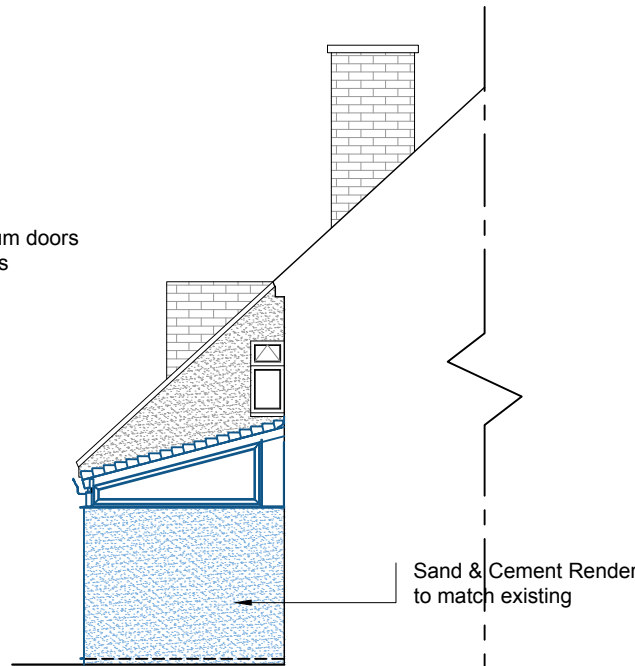

PROPOSED SIDE ELEVATION
SCALE 1:100 @A3


Sand & Cement Render to match existing

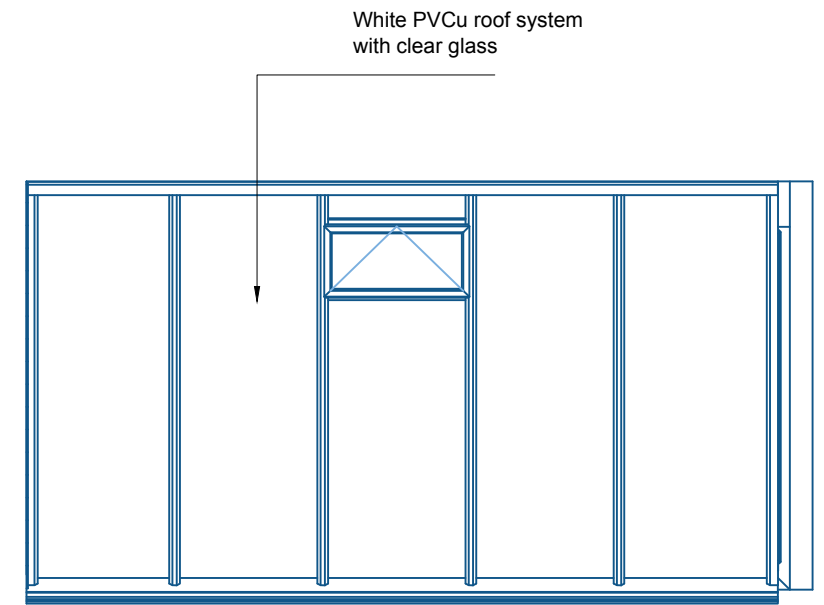

PROPOSED ROOF PLAN
SCALE 1:50 @A3

White PVCu roof system with clear glass

PROPOSED PLAN
SCALE 1:50 @A3

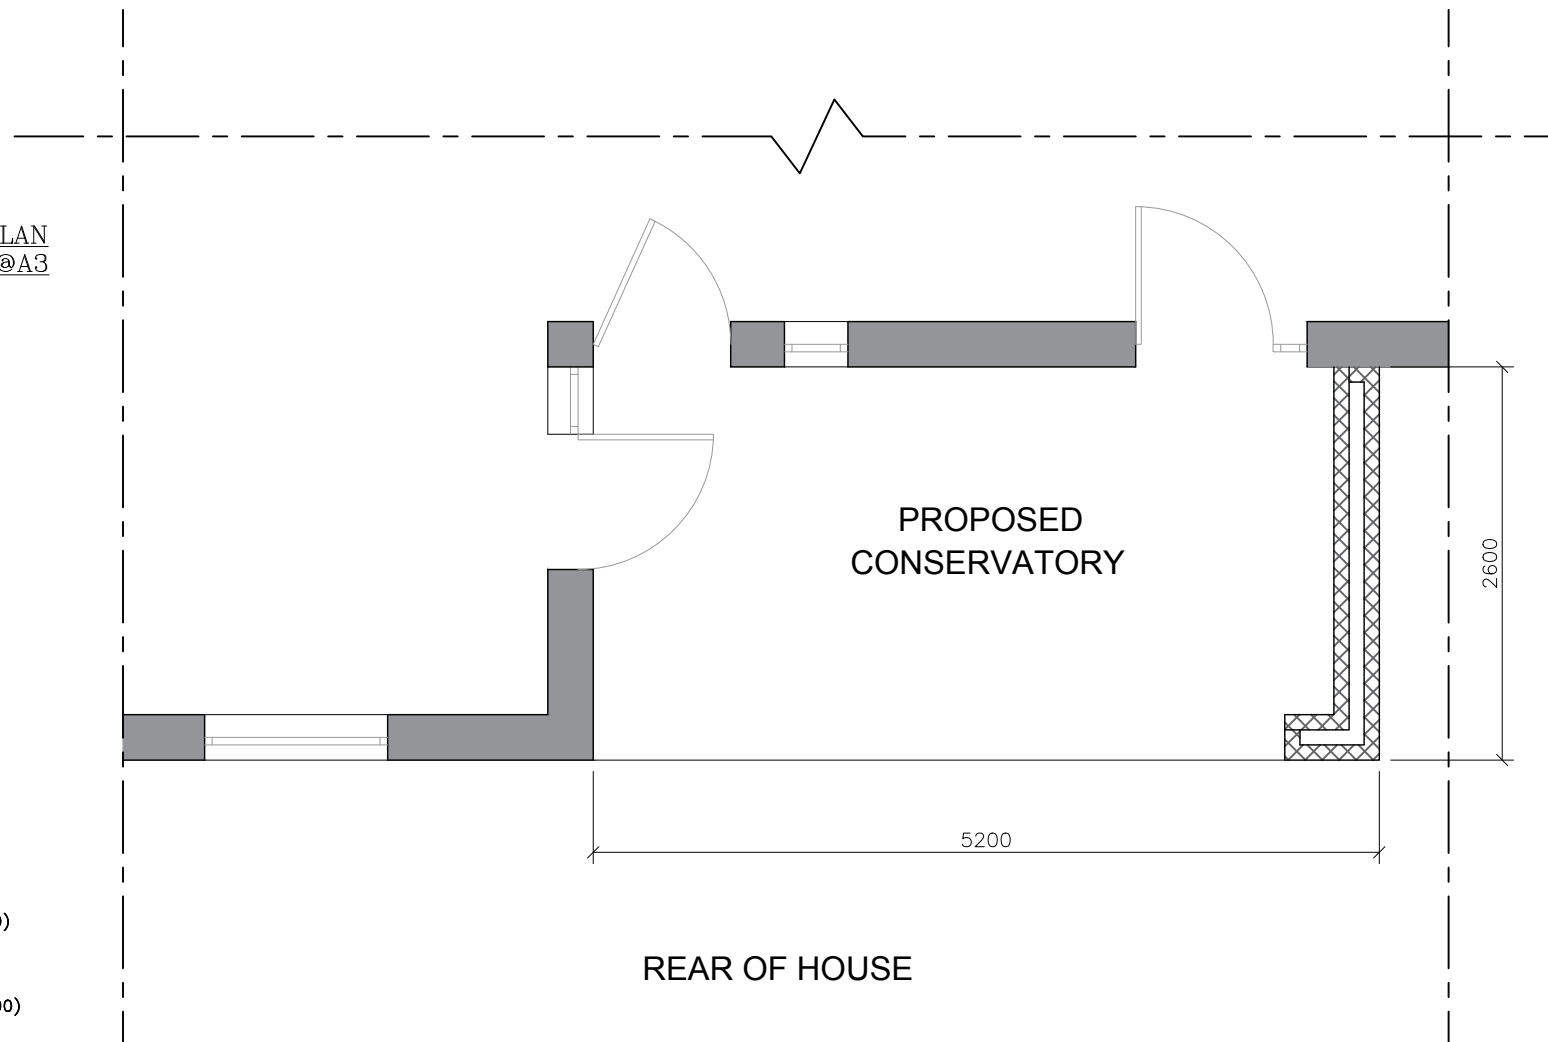


PROPOSED CONSERVATORY

REAR OF HOUSE

5200

2600

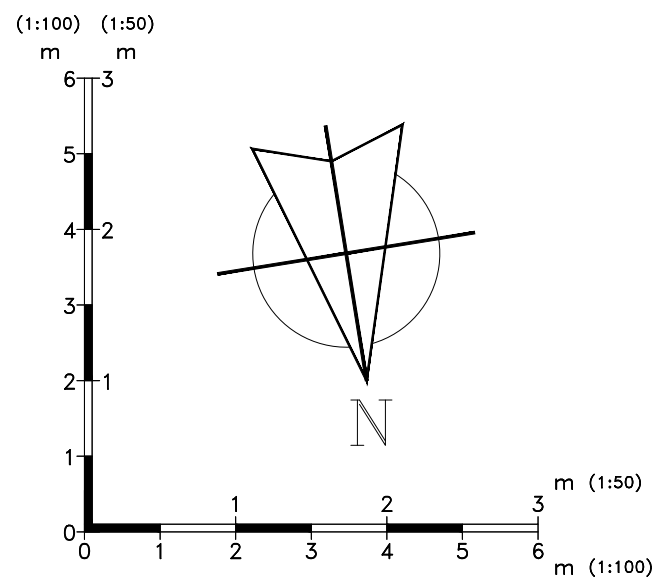

1. All dimensions in millimetres (mm) and levels in metres (m) unless noted otherwise.
2. This drawing to be read in conjunction with all other relevant drawings and specification.
3. All work to comply with the relevant British Standards, Codes of Practice and the Building Regulations.

Revisions:

Customer: Mr & Mrs M Beales
22 Brockwood Lane
Welwyn Garden City
Hertfordshire
AL8 7BG

Drawing Title:
PROPOSED ELEVATIONS AND PLAN

Drawing No: 3835/PP/03 Contract No: CT3835AU

Scale: As Shown Starting Date: 11 Oct 2016

Drawn: FRAN BARCO Size: A3 Revision: . Ref No: .

© Crown copyright. All rights reserved.
License numbers 010031673 and 100042205