


1 Block 02A - Ground Floor Plan
1 : 100 @A1

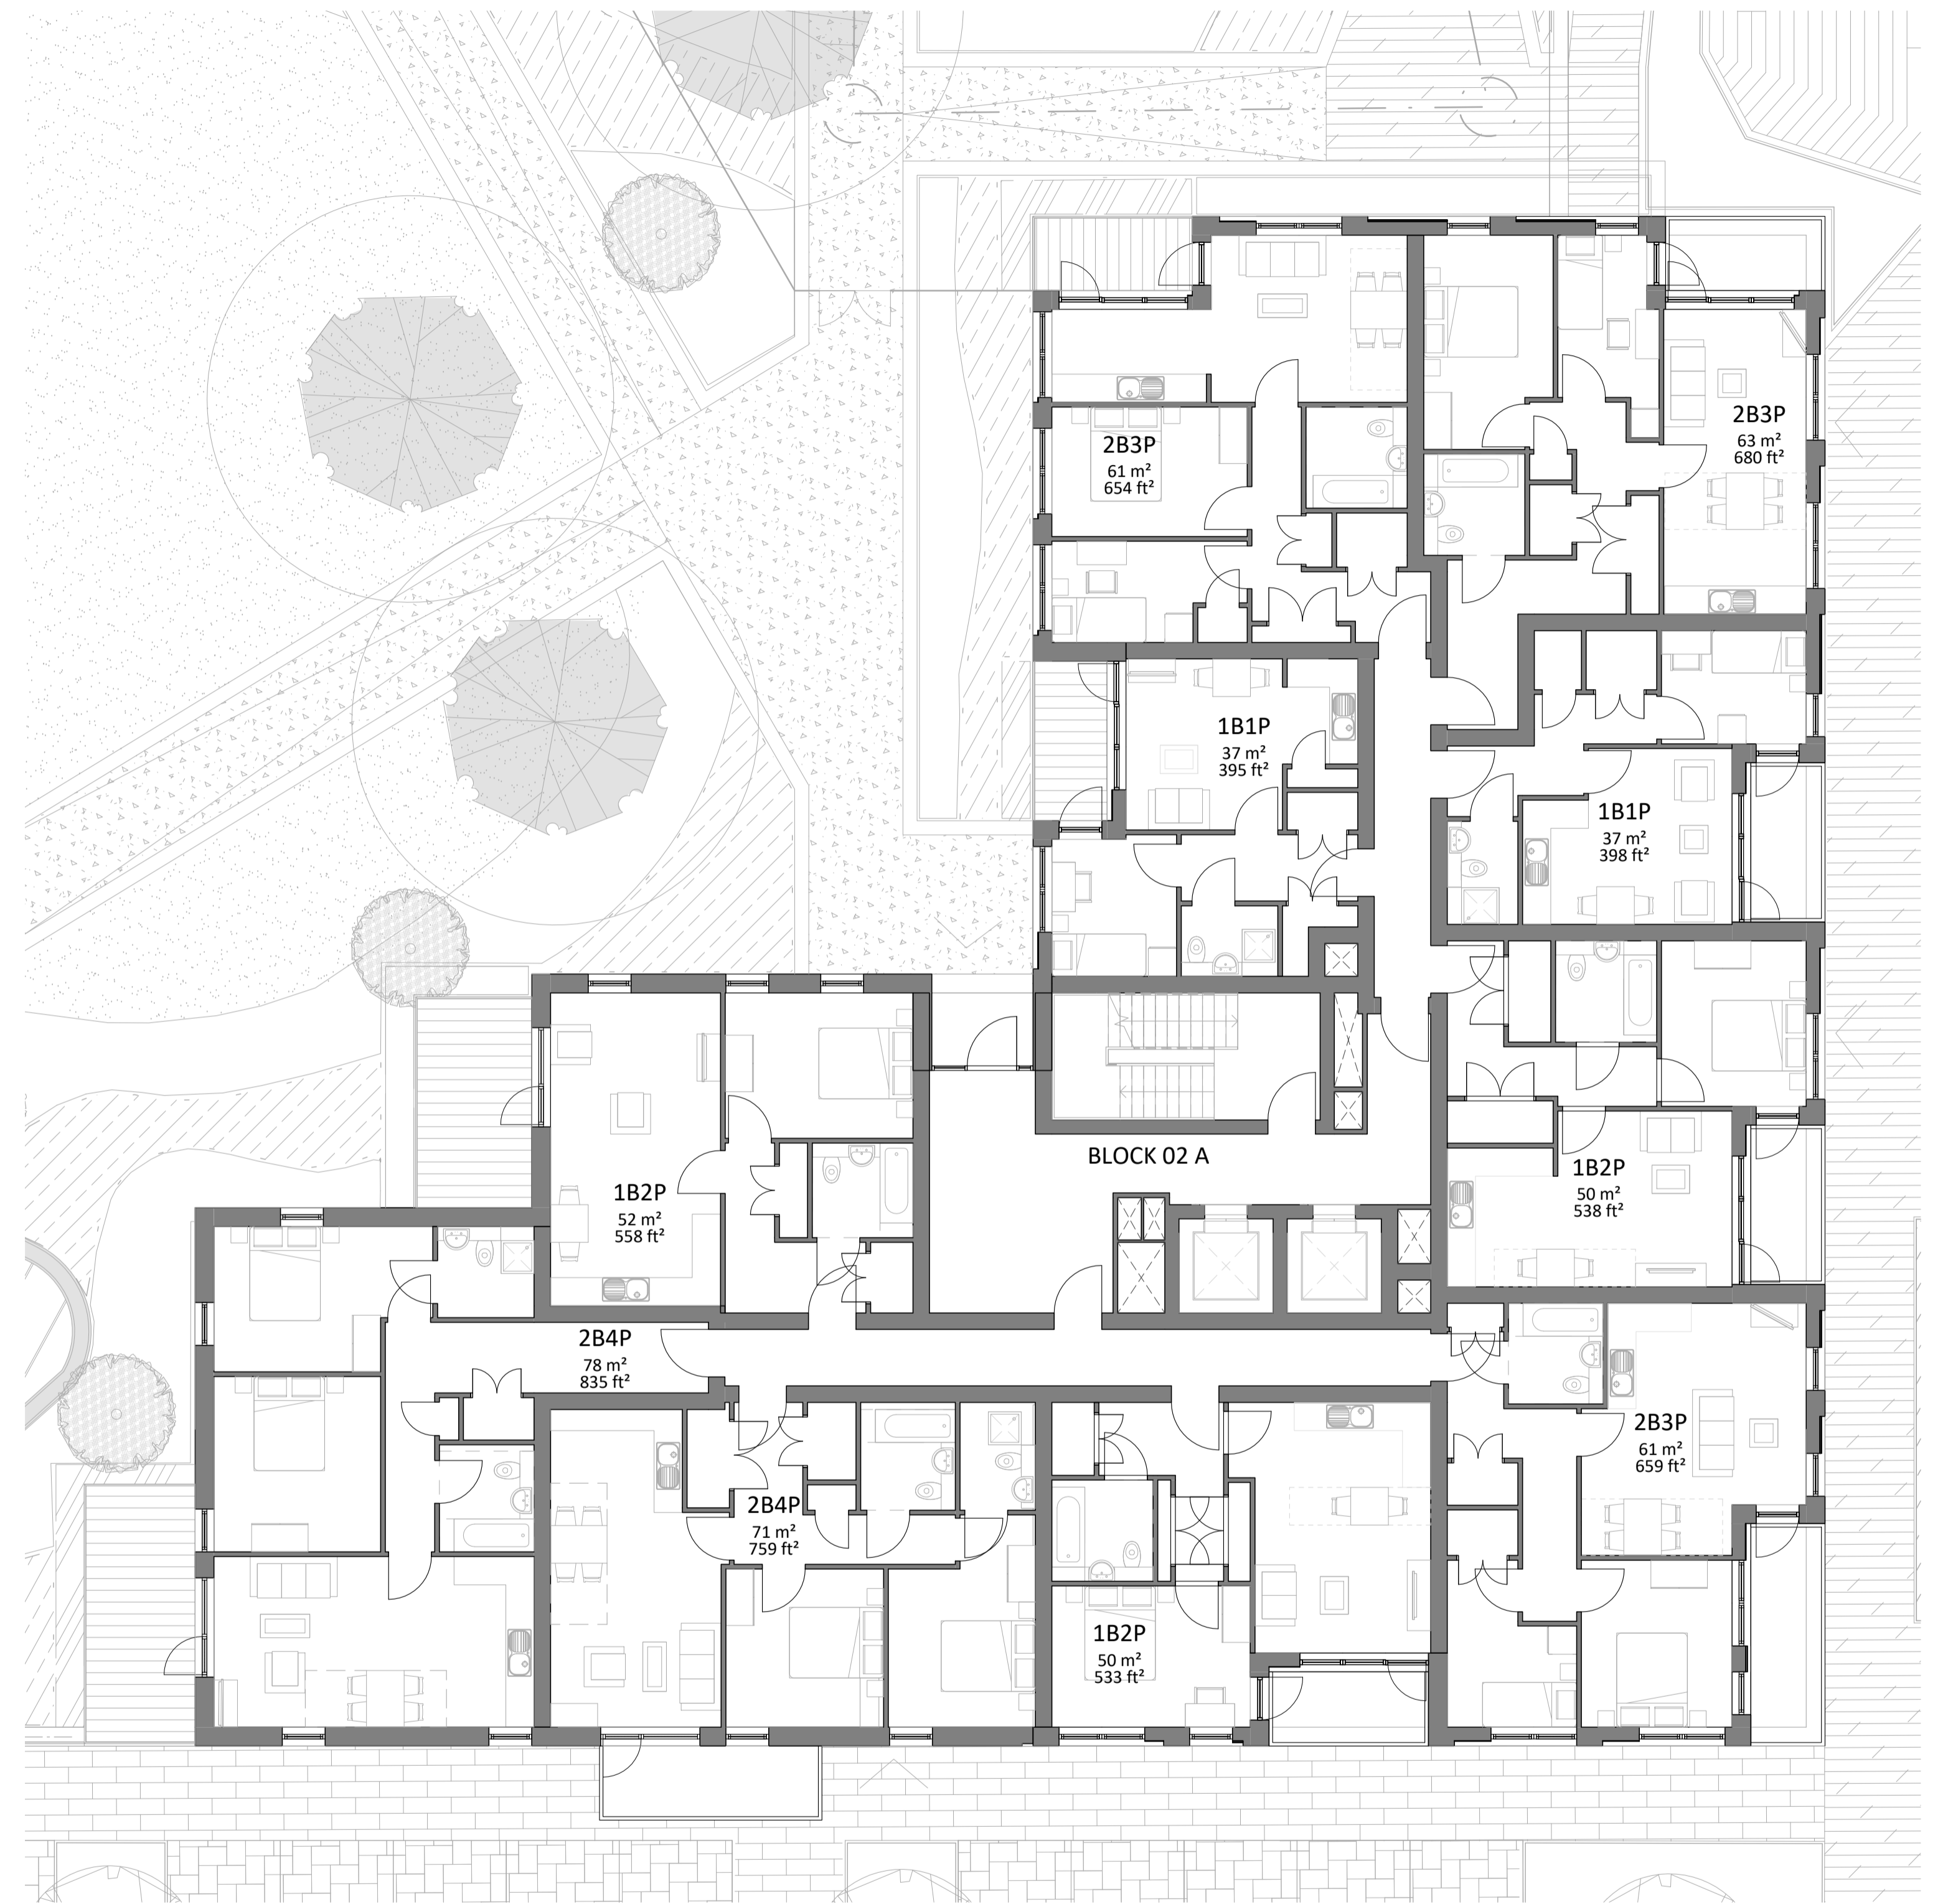



2 Block 02A - First Floor Plan
1 : 100 @A1

NOTES
CONSULTANTS
- Refer to highways consultant's drawings for details
- Refer to landscape consultant's drawings for details
- Landscaping layout is indicative only

AREAS
- Refer to area schedule

© Copyright Reserved. ColladoCollins Partners LLP

Rev	Notes	Date	By	Auth
P1	DRAFT issue for Planning	17-12-12	CS	FVB
P2	Planning Submission	18-01-12	CS	FVB

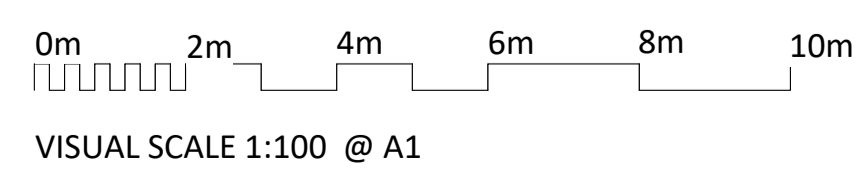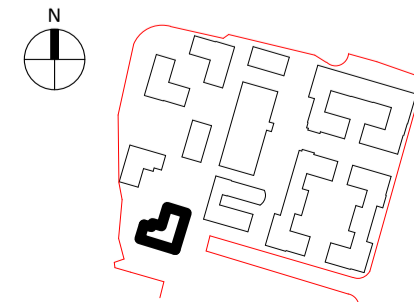

ColladoCollinsArchitects

17-19 Foley Street
London W1W 6DW
T 020 7580 3490
F 020 7580 2917
info@colladocollins.com
www.colladocollins.com

Date: 12/17
Drawn By: MD
Checked by: FVB
Scale @ A1: 1 : 100
Scale @ A3: 1 : 200
CAD File No:

Plusus Estates (WGC) Limited and
Metropolitan Housing Trust
Former Shredded Wheat Factory
Block 02A - Ground & First Floor Plan

PLANNING
16037

P1(N-02)-100