


**1** Block 02C Typical Upper Floor Plan

1 : 100 @A1

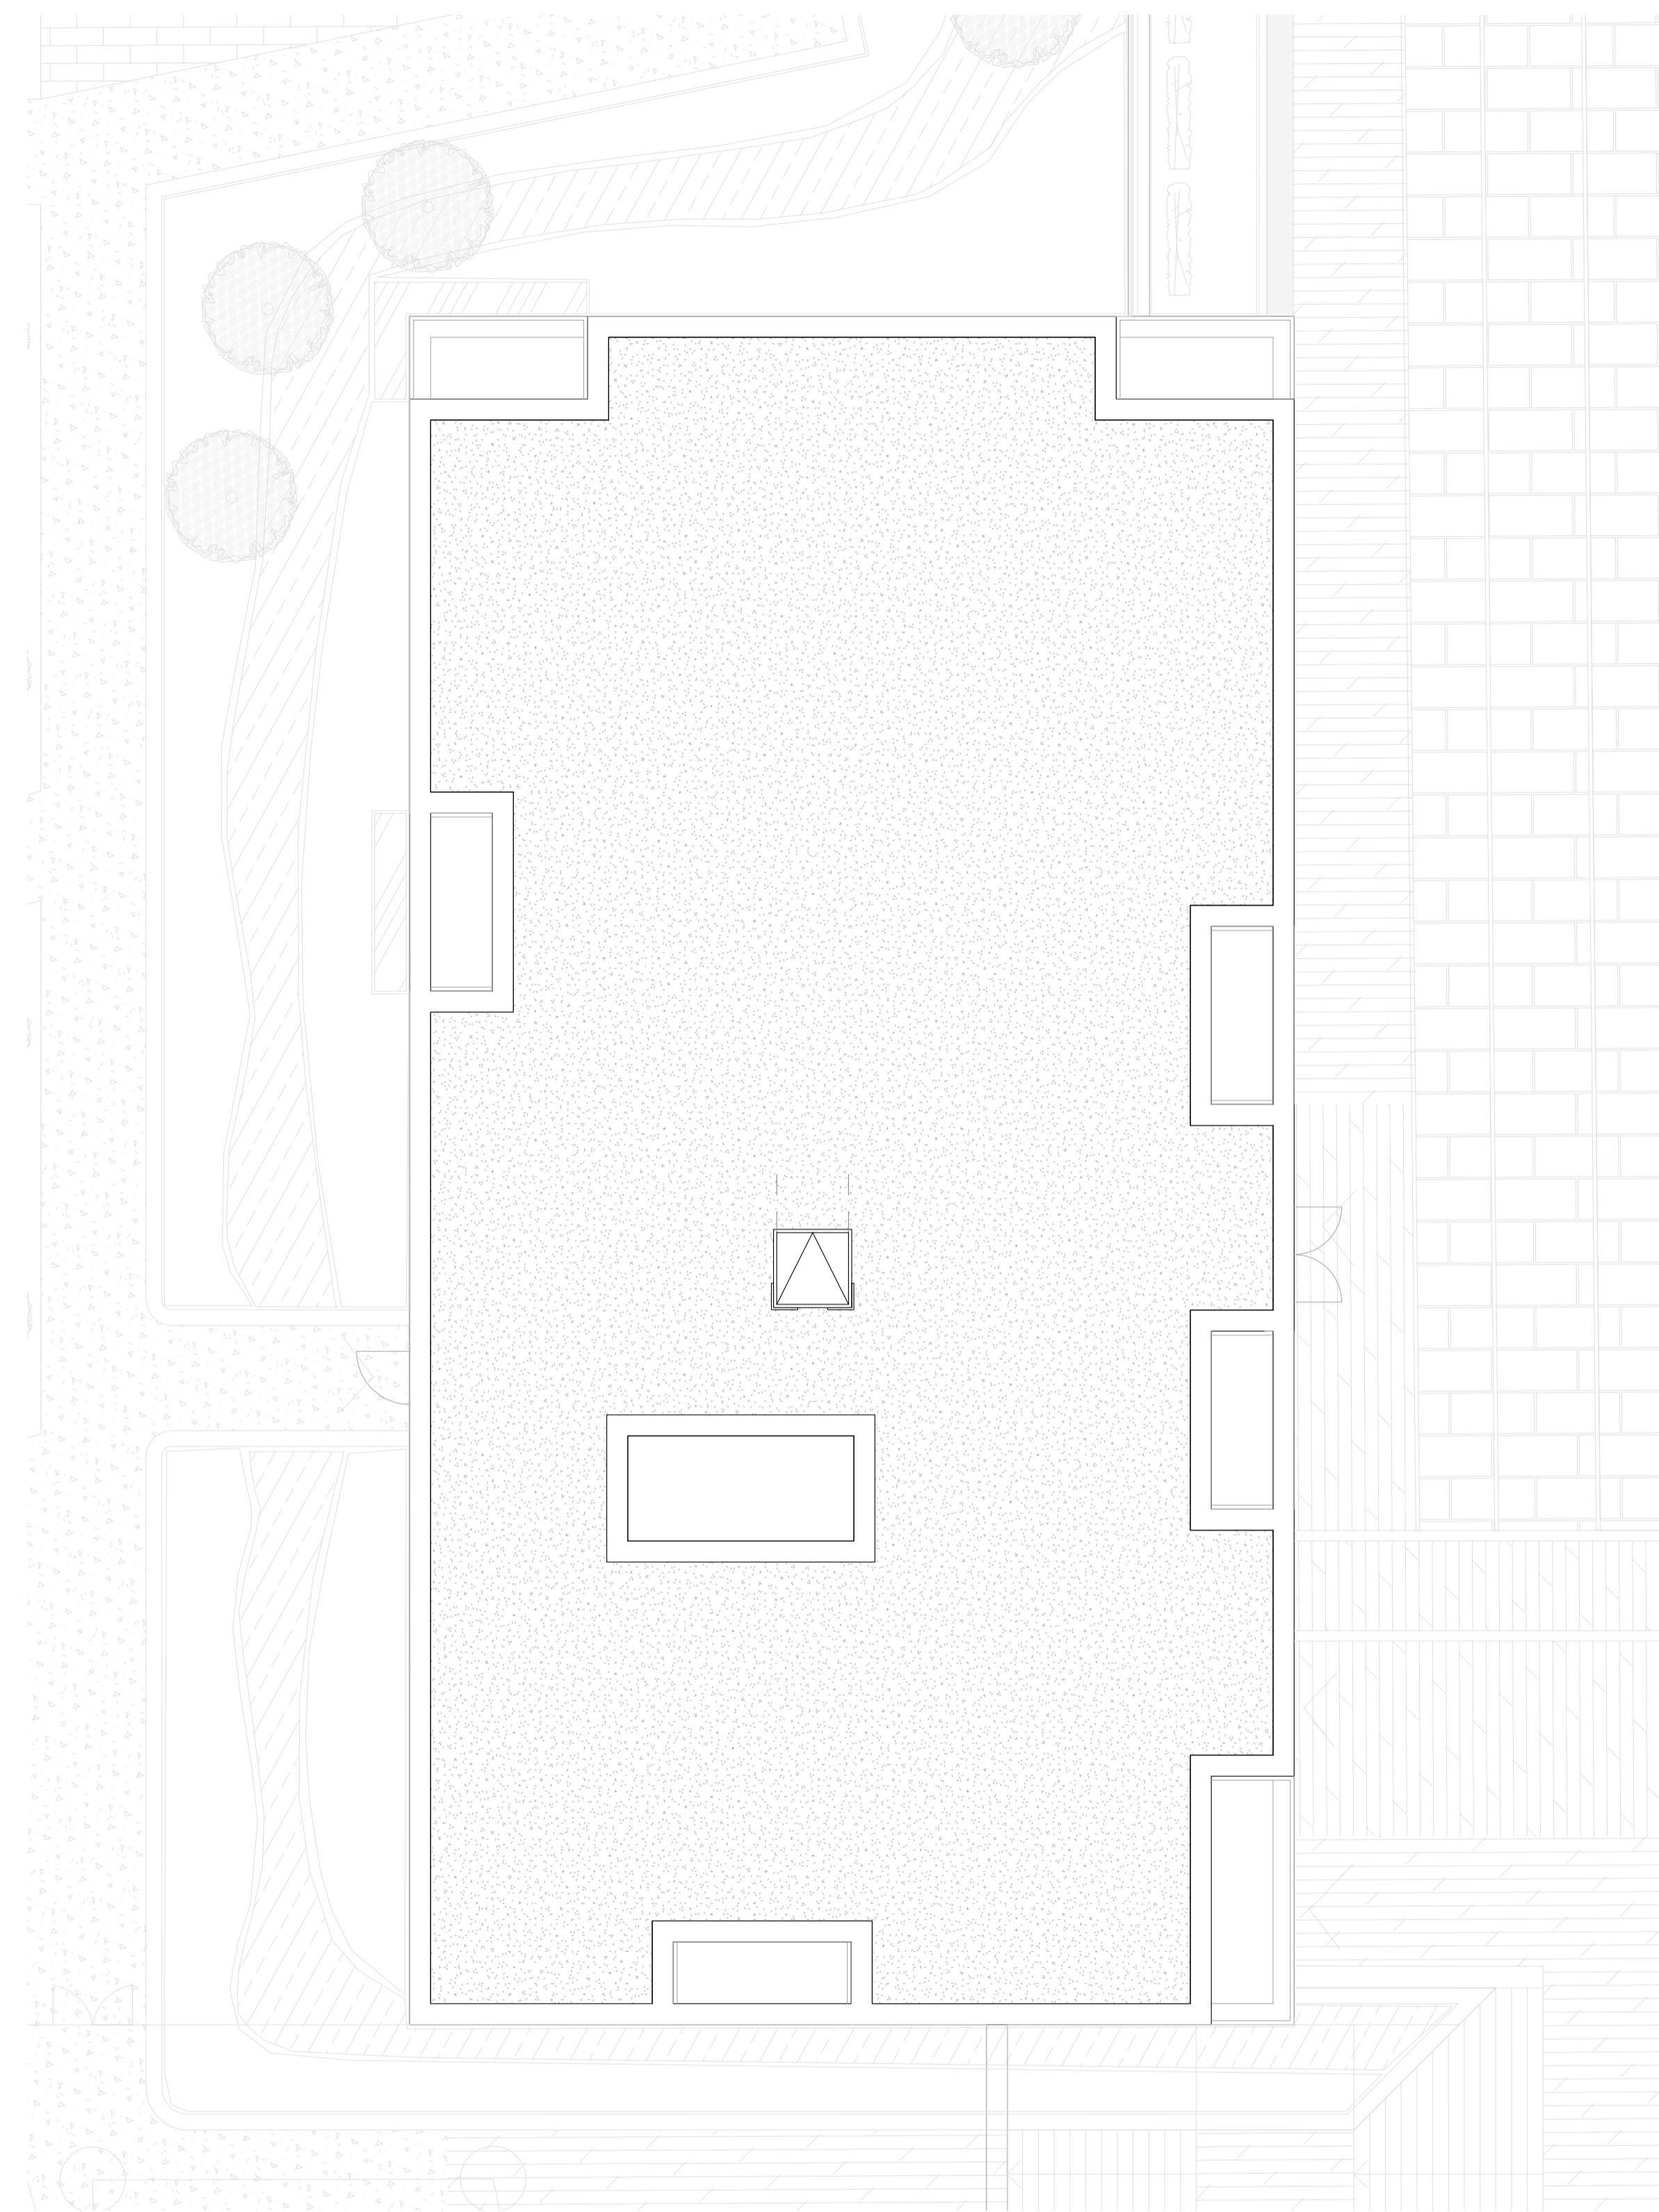

**2** Block 02C Roof Plan


1 : 100 @A1

**NOTES**


CONSULTANTS  
 - Refer to highways consultant's drawings for details  
 - Refer to landscape consultant's drawings for details  
 - Landscaping layout is indicative only

AREAS  
 - Refer to area schedule

© Copyright Reserved. ColladoCollins Partners LLP

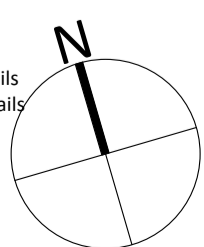

Rev	Notes	Date	By	Auth
P1	DRAFT issue for Planning	17-12-12	CS	FVB
P2	Planning Submission	18-01-12	CS	FVB

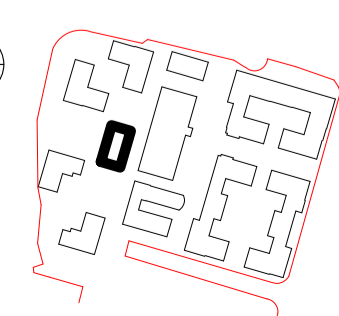

VISUAL SCALE 1:100 @ A1

**ColladoCollinsArchitects**

17-19 Foley Street  
 London W1W 6DW  
 T 020 7580 3490  
 F 020 7580 2917  
 info@colladocollins.com  
 www.colladocollins.com

Date: 11/22/17  
 Drawn By: Author  
 Checked by: Checker  
 Scale @ A1: 1 : 100  
 Scale @ A3:  
 CAD File No:

Plutus Estates (WGC) Limited and  
 Metropolitan Housing Trust

Former Shredded Wheat Factory  
 Block 02C - Typ. Upper & Roof Plan

PLANNING  
 16037

P1(N-02)-105

P2  
 Revision