


**1 Block 06A Ground Floor Plan**

1 : 100 @A1


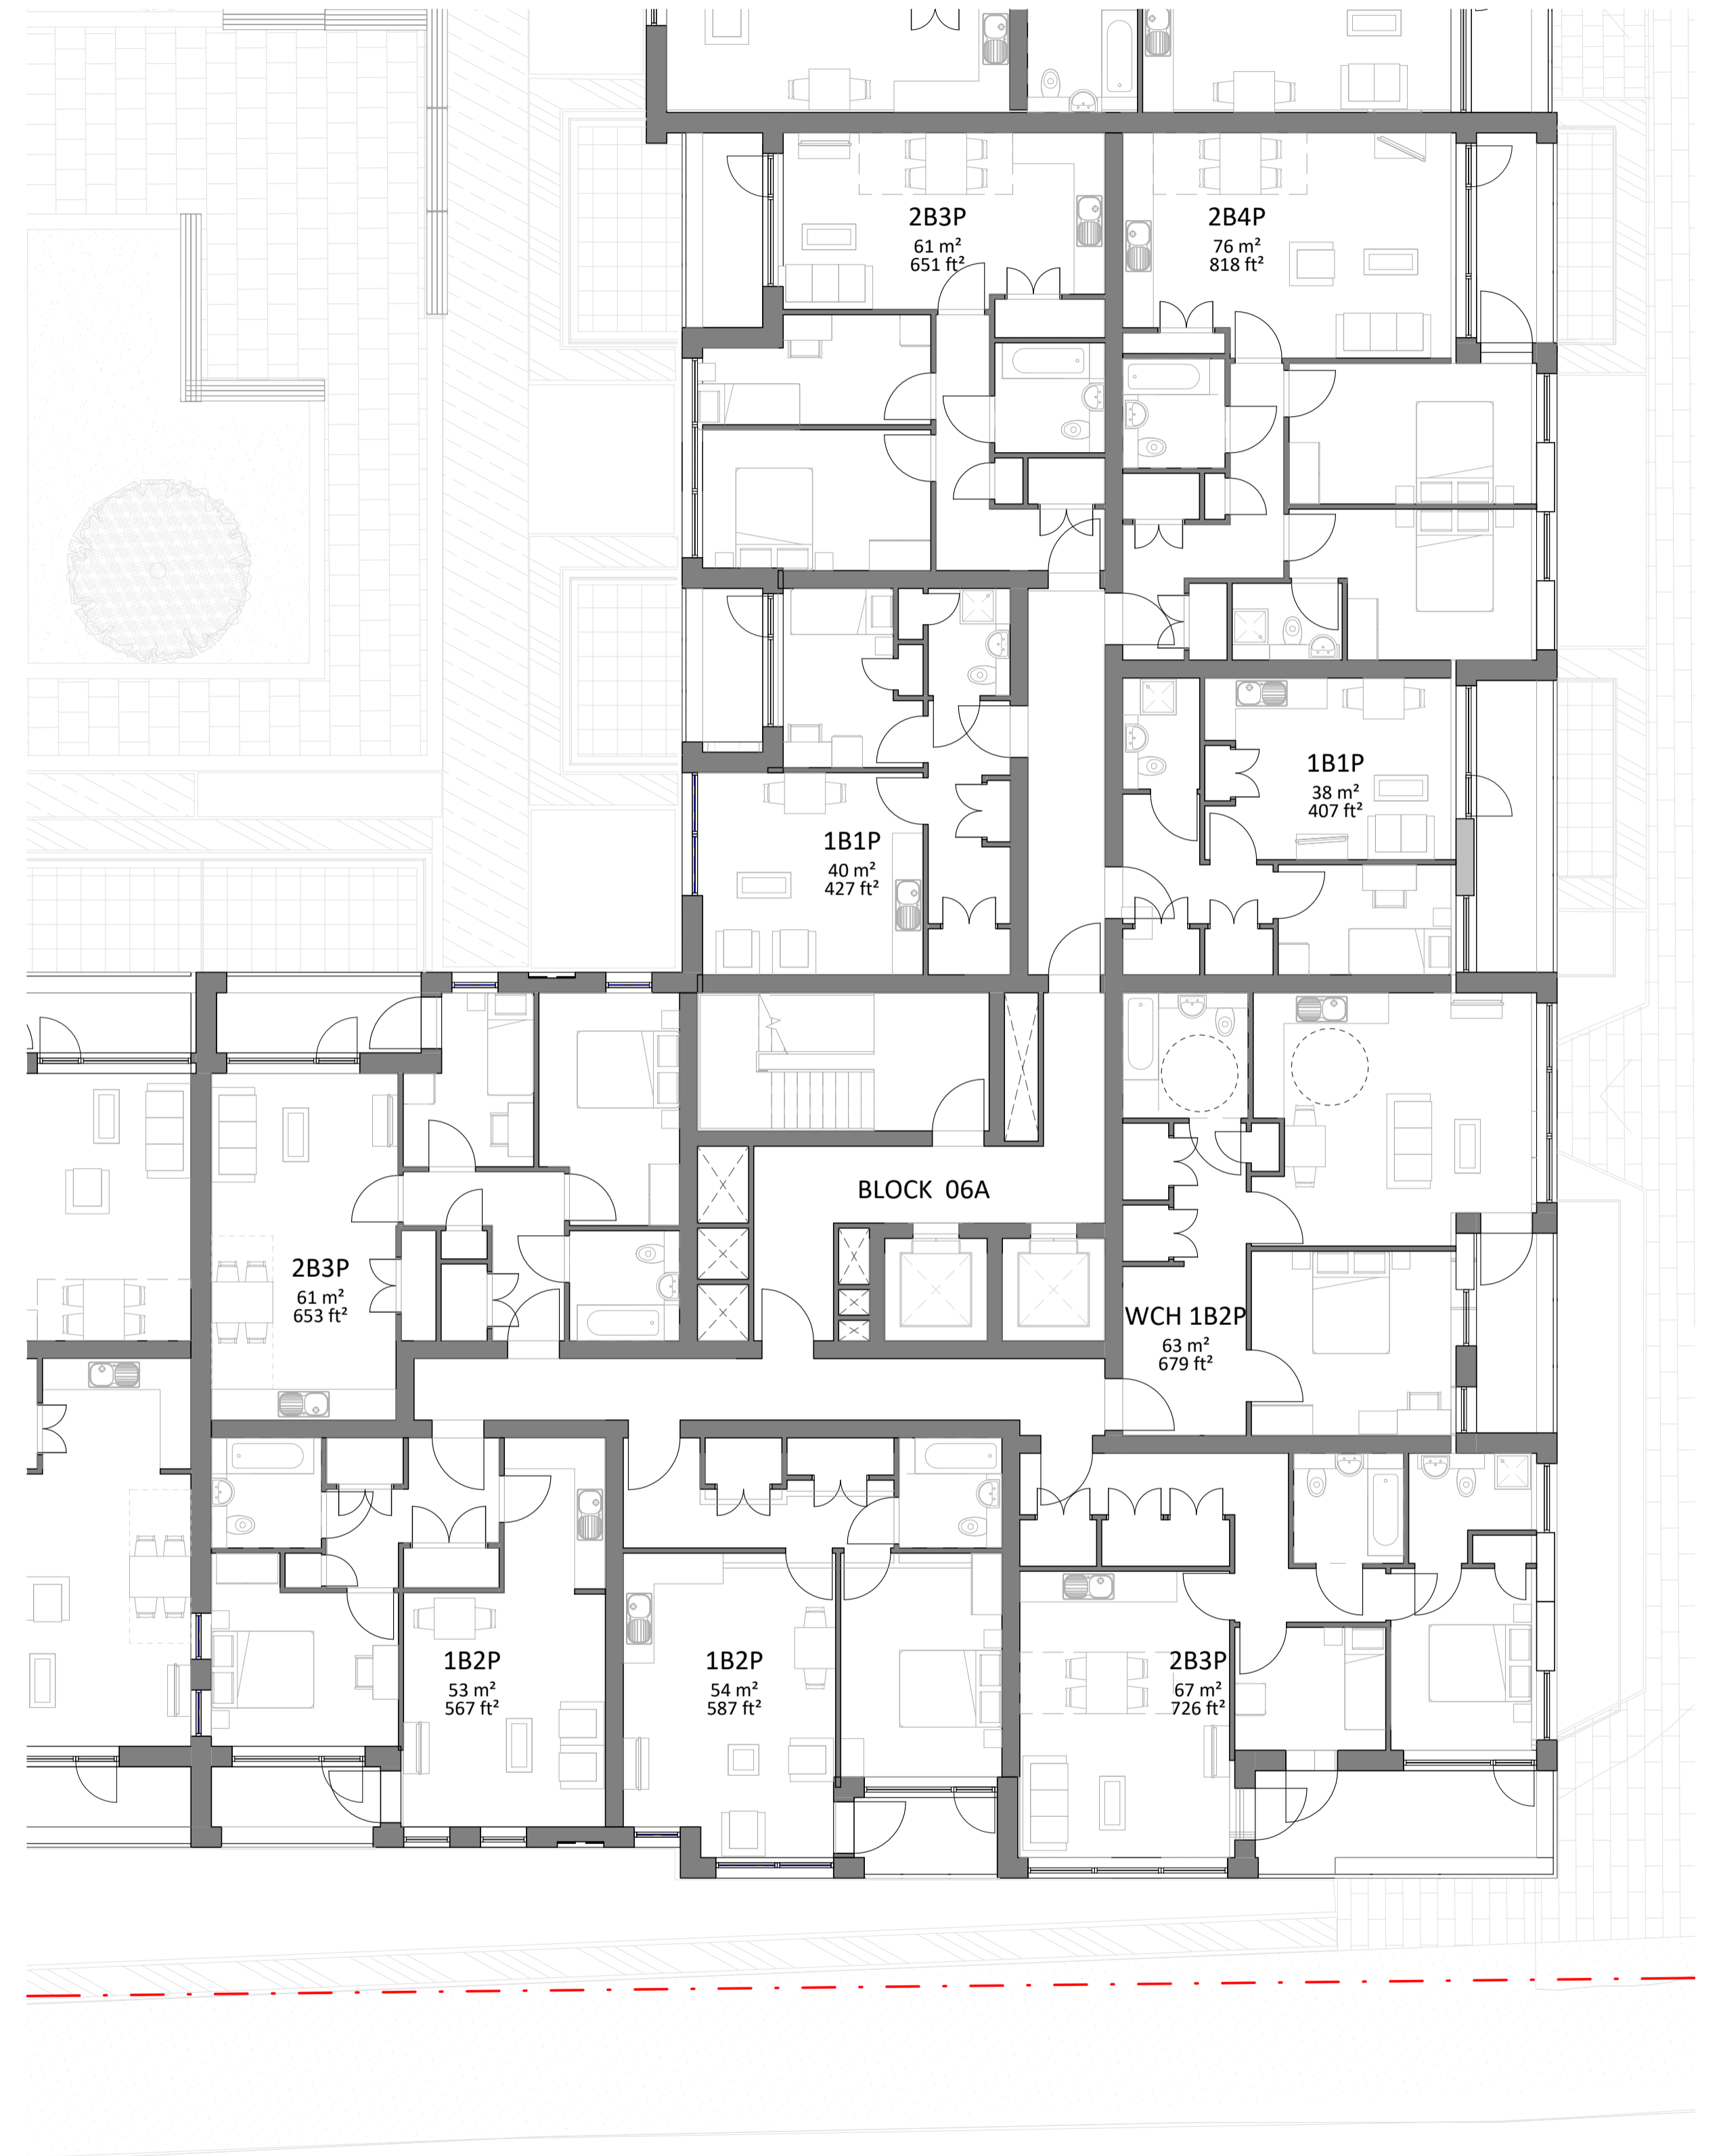


**2 Block 06A Typical Upper Floor Plan**

1 : 100 @A1

**NOTES**  
 CONSULTANTS  
 - Refer to highways consultant's drawings for details  
 - Refer to landscape consultant's drawings for details  
 - Landscaping layout is indicative only  
 AREAS  
 - Refer to area schedule  
 © Copyright Reserved. ColladoCollins Partners LLP

Rev	Notes	Date	By	Auth
P1	DRAFT issue for Planning	17-12-12	CS	FvB
P2	Planning Submission	18-01-12	CS	FvB

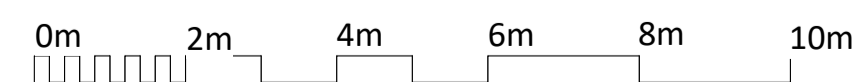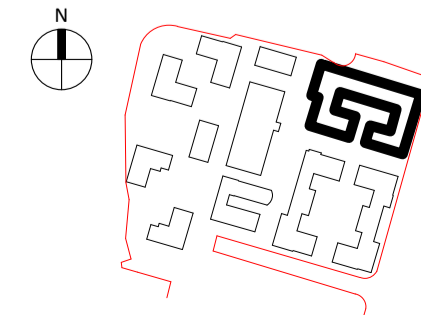

VISUAL SCALE 1:100 @ A1

**ColladoCollinsArchitects**

17-19 Foley Street  
 London W1W 6DW  
 T 020 7580 3490  
 F 020 7580 2917  
 info@colladocollins.com  
 www.colladocollins.com

Date: 09/11/17  
 Drawn By: Author  
 Checked By: Checker  
 Scale @ A1: 1 : 100  
 Scale @ A3:  
 CAD File No:

Plus Estates (WGC) Limited and  
 Metropolitan Housing Trust

Former Shredded Wheat Factory  
 Block 06A - Ground & Typ. Upper Floor Plan

**PLANNING**  
 16037

P1(N-06)-100  
 Revision **P2**