


**1 Block 06D Typical Top Floor Plan**  
1 : 100 @A1

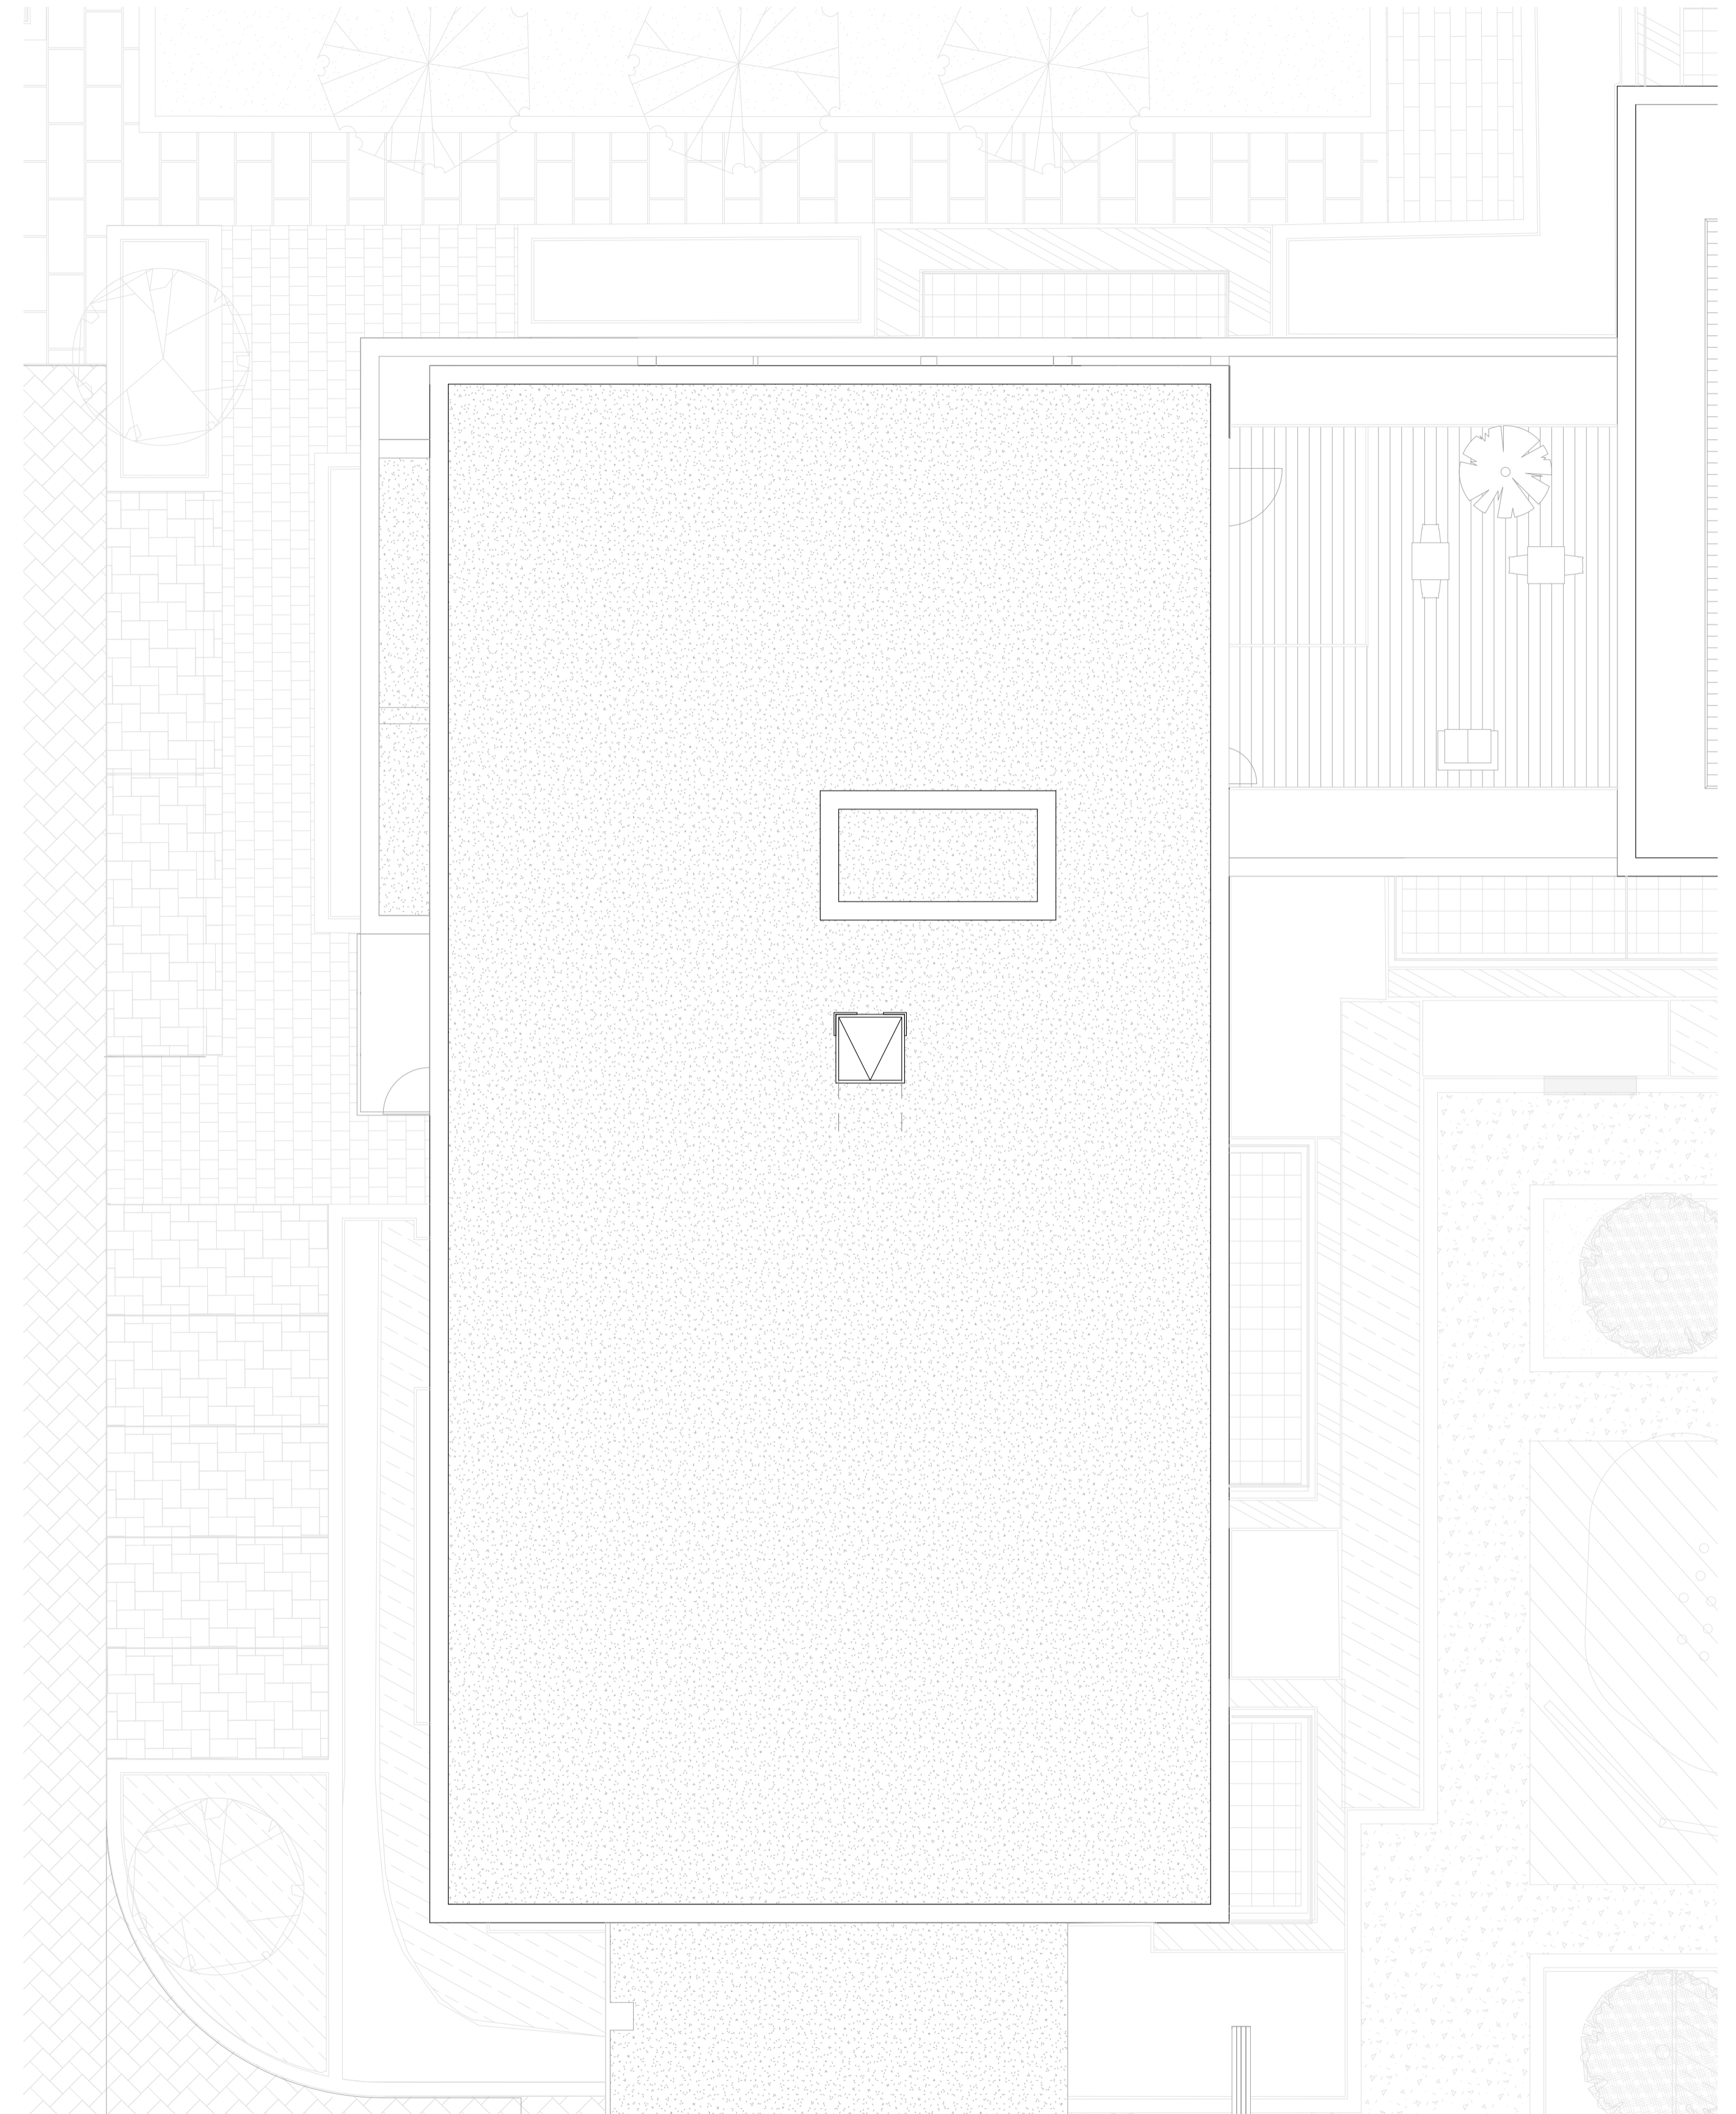



**2 Block 06D Roof Plan**  
1 : 100 @A1

**NOTES**  
CONSULTANTS  
- Refer to highways consultant's drawings for details  
- Refer to landscape consultant's drawings for details  
- Landscaping layout is indicative only

**AREAS**  
- Refer to area schedule

© Copyright Reserved. ColladoCollins Partners LLP

Rev	Notes	Date	By	Auth
P1	DRAFT Issue for Planning	17-12-12	CS	FvB
P2	Planning Submission	18-01-12	CS	FvB

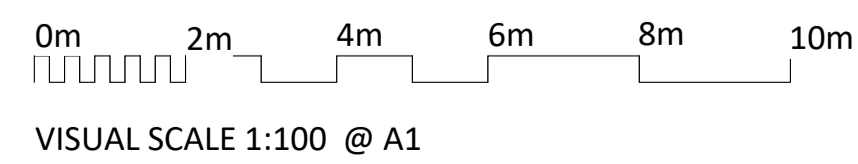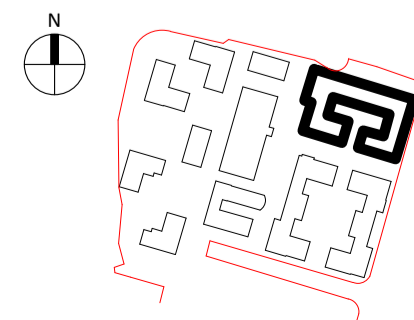

**ColladoCollinsArchitects**

17-19 Foley Street  
London W1W 6DW  
T 020 7580 3490  
F 020 7580 2917  
info@colladocollins.com  
www.colladocollins.com

Date: 12/17  
Drawn By: MD  
Checked by: FVB  
Scale @ A1: 1 : 100  
Scale @ A3: 1 : 200  
CAD File No:

Plutus Estates (WGC) Limited and  
Metropolitan Housing Trust  
Former Shredded Wheat Factory  
Block 06D - Typ. Top Floor & Roof Plan

**PLANNING**  
16037

P1(N-06)-103  
Revision