


2 Block 8 D Top Floor - Private

1 : 100 @A1

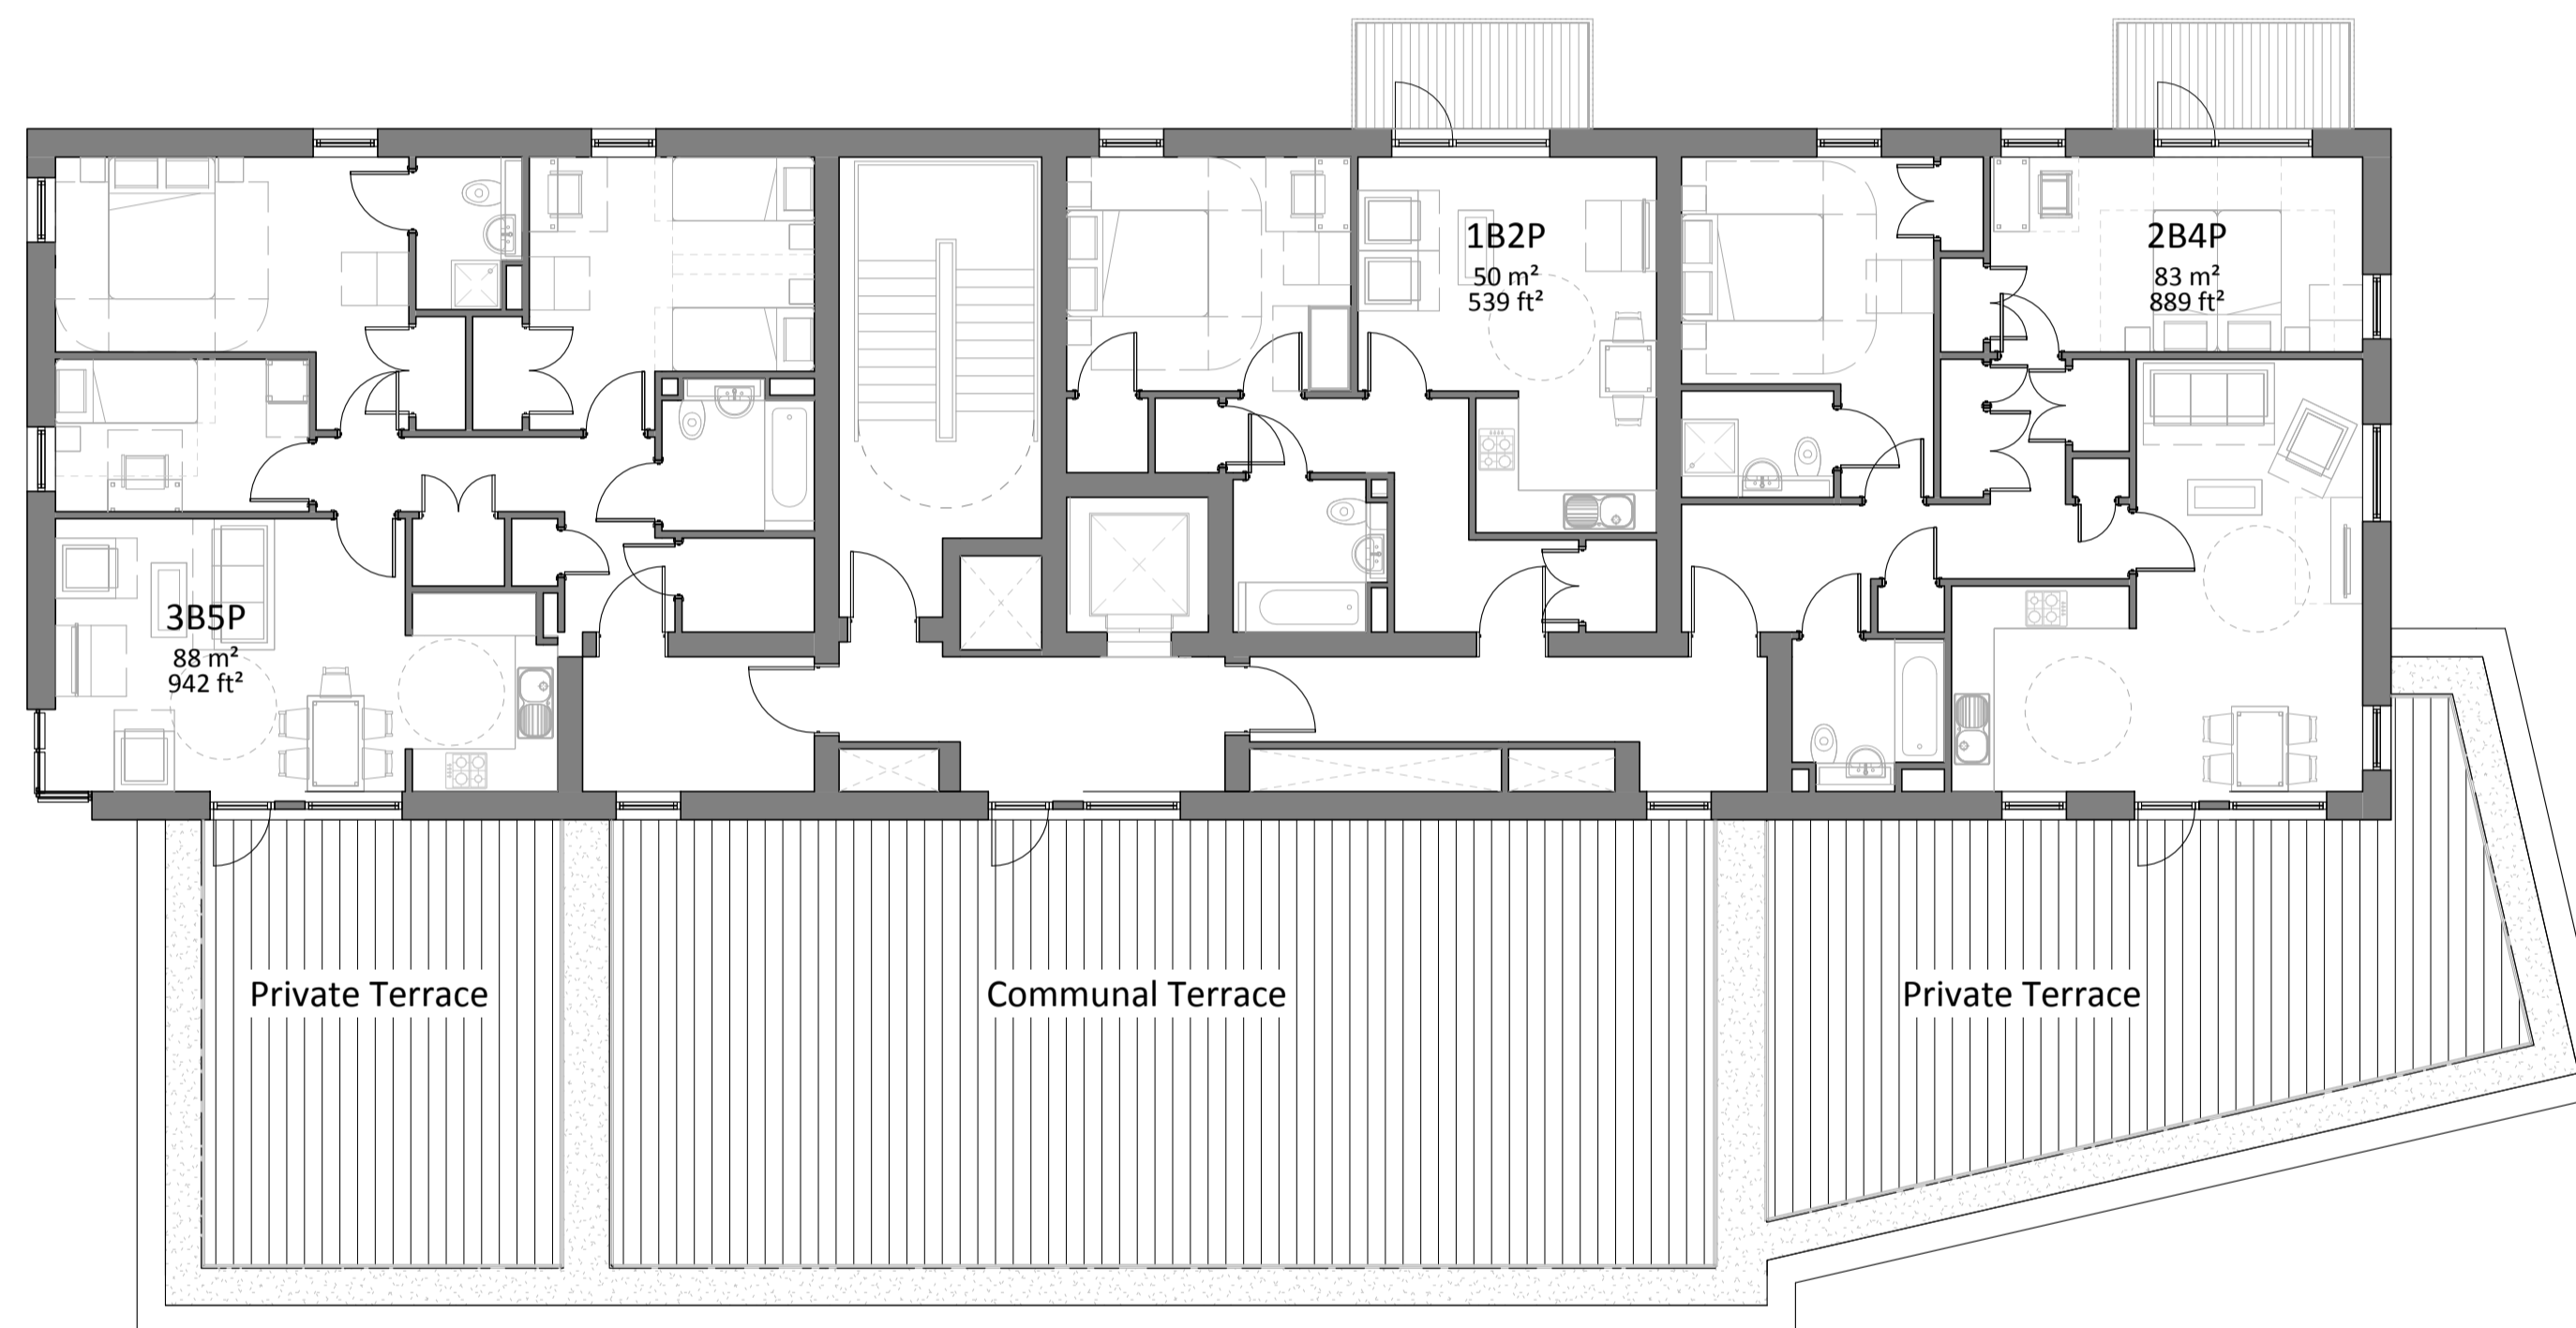



1 Block 8 C Top Floor - Private

1 : 100 @A1

(9C, 10C, 11C, 12C Shared Ownership and 13C private)

NOTES
 CONSULTANTS
 - Refer to highways consultant's drawings for details
 - Refer to landscape consultant's drawings for details
 - Landscaping layout is indicative only
 AREAS
 - Refer to area schedule

Rev	Notes	Date	By	Aut
P1	Draft Planning Set	17-12-20	PM	
P2	Planning Submission	18-01-12	VC	

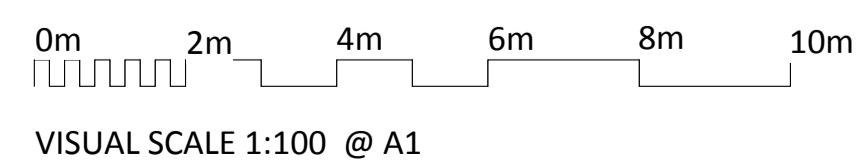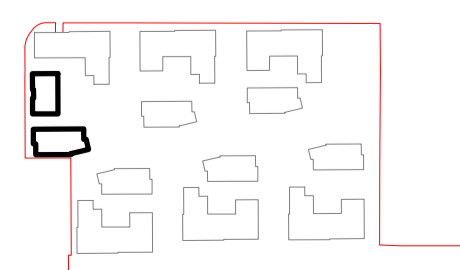

ColladoCollins Architects

17-19 Foley Street
 London W1W 6DW
 T 020 7580 3490
 F 020 7580 2917
 info@colladocollins.com
 www.colladocollins.com

Date: 12/01/18
 Drawn By: LB
 Checked by: PM
 Scale @ A1: As indicated
 Scale @ A3:
 CAD File No:

Plutus Estates (WGC) Limited and
 Metropolitan Housing Trust
 Former Shredded Wheat Factory
 Block 8 C-D Top Floor Plan

PLANNING
 16037

P1(S)-083.1

P2
 Revision