


NOT IN PROJECT DEMISE

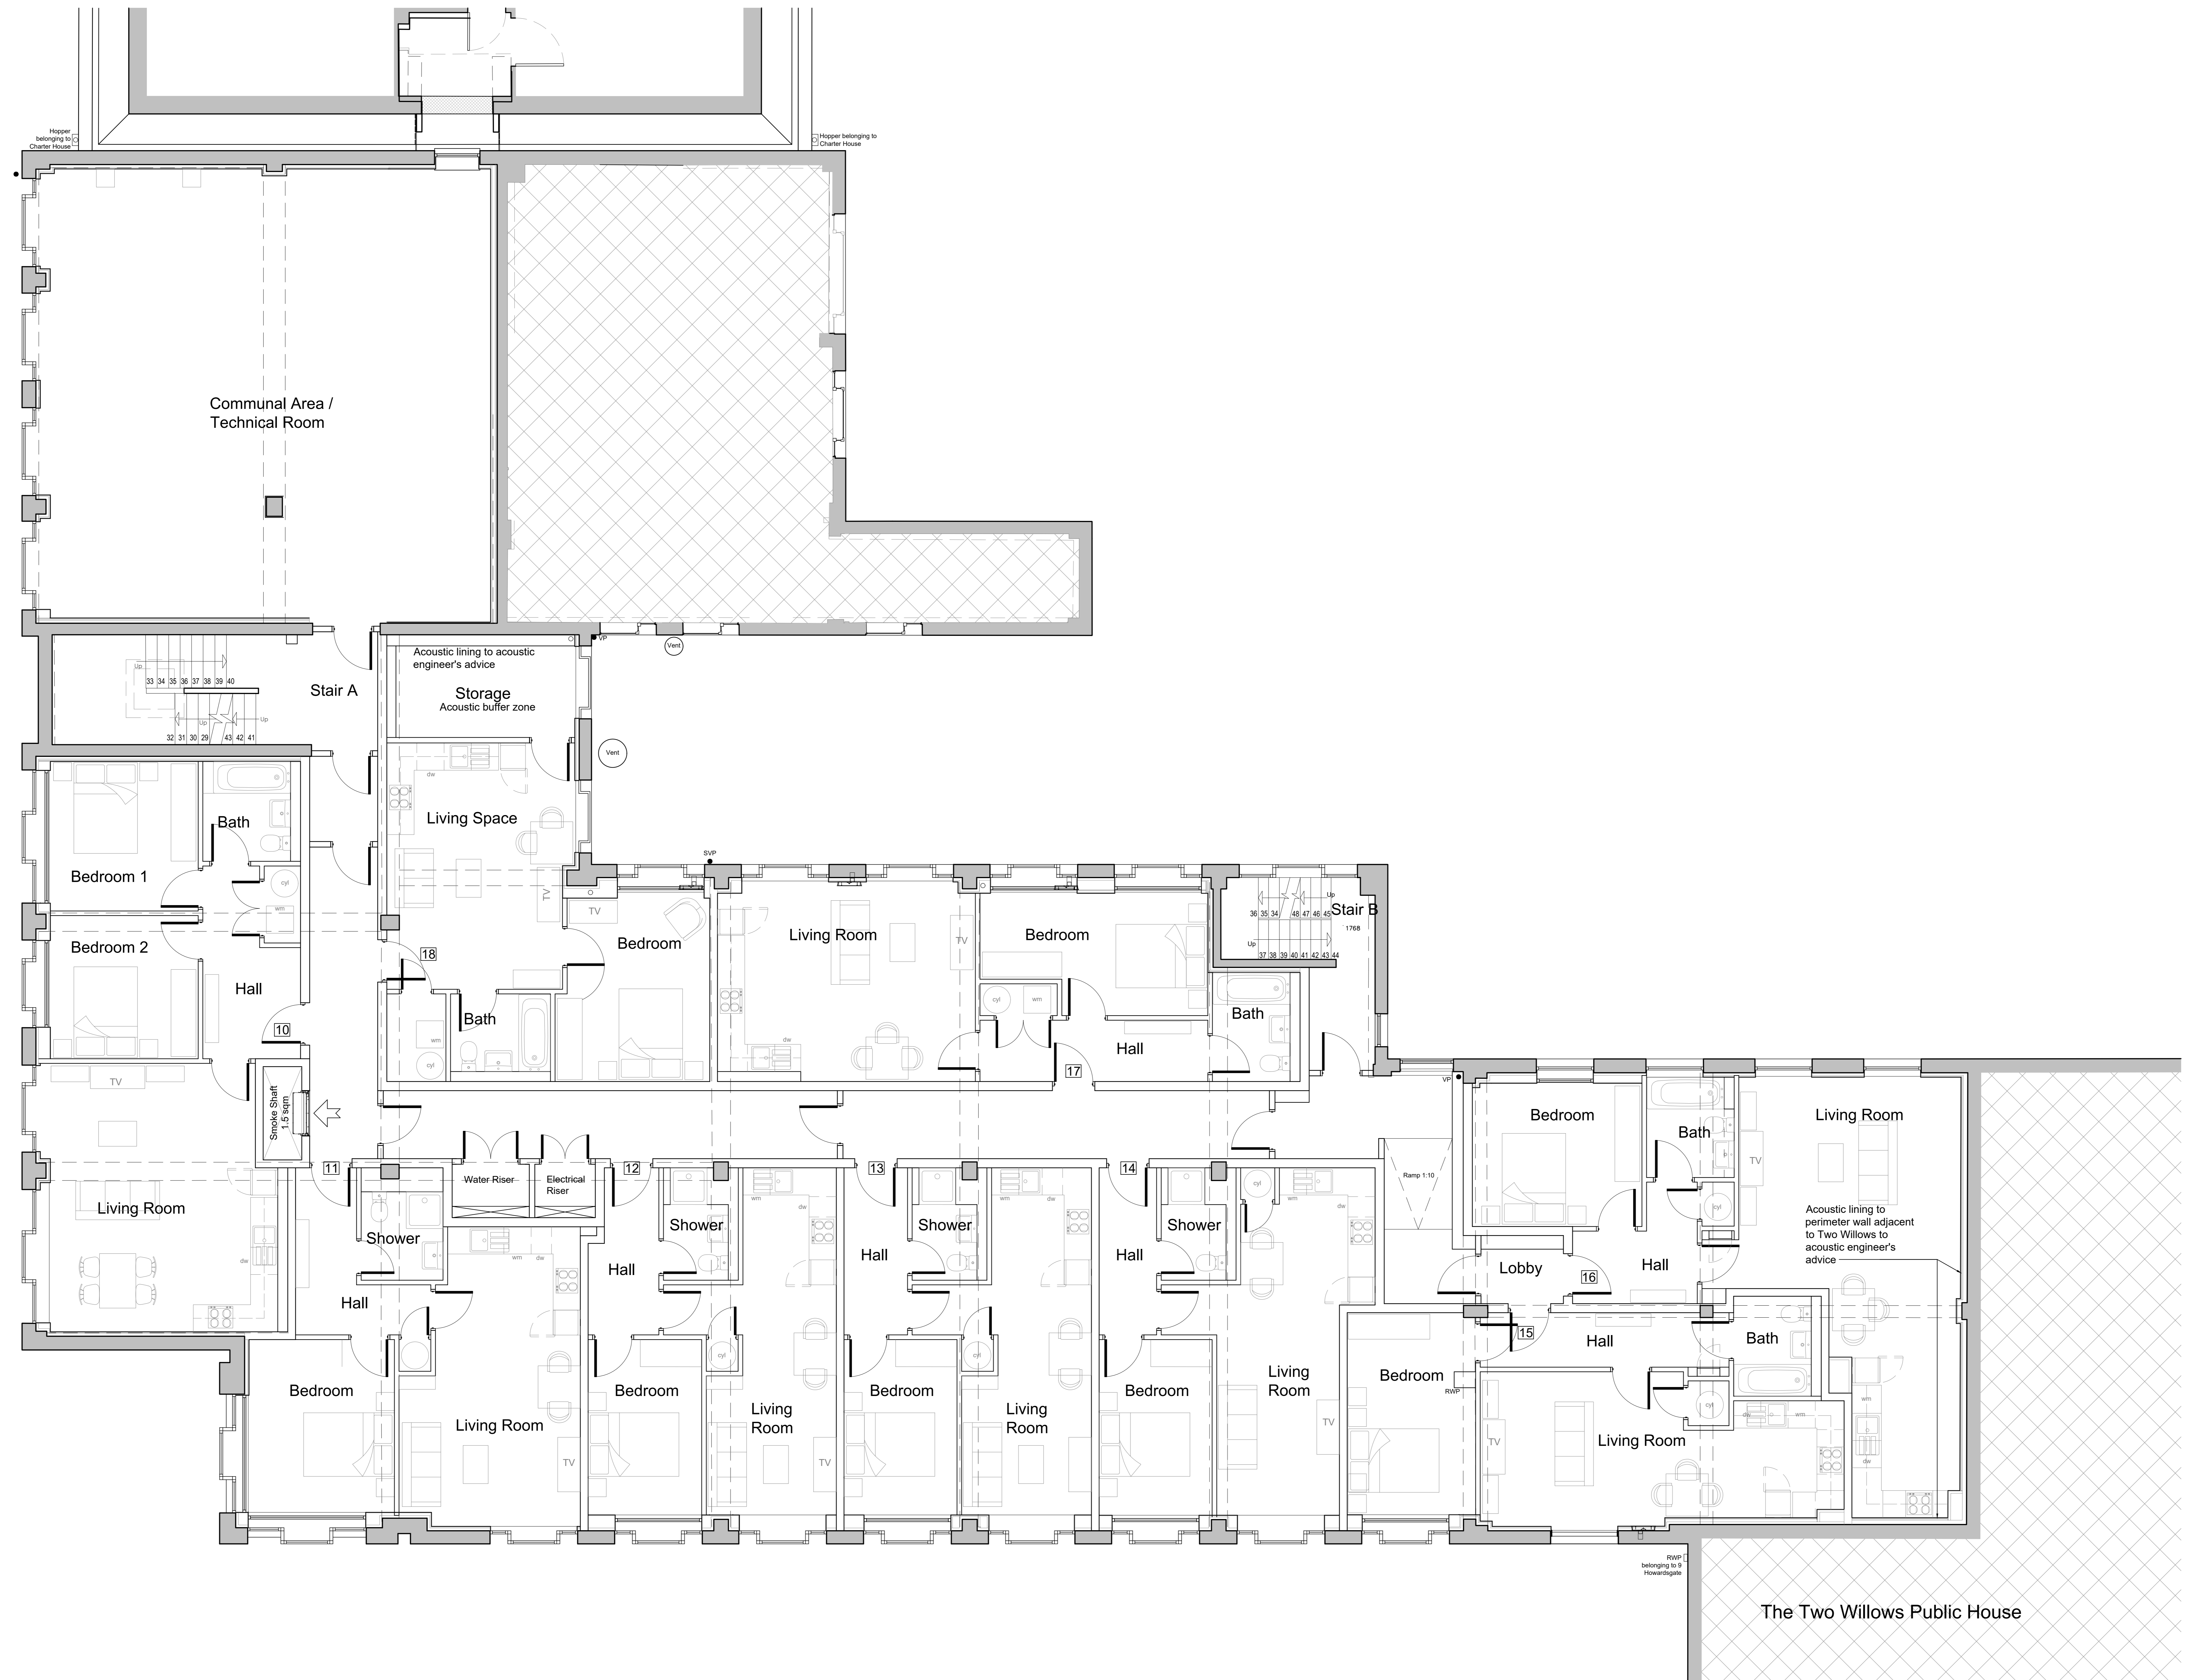

Proposed Second Floor Plan
SCALE: 1:50 @ A0

P4	PLANNING	AA	JM	18/04/2018
P3	Planning	JM	PO	08/07/2017
P2	Flat 14 revised to acoustic engineer's advice	JM	AA	18/06/2017
P1	UPDATED TO ACOUSTIC ENGINEER'S ADVICE (FLAT 15 OMITTED, KITCHEN 14, SECONDARY GLAZING TO BEDROOMS)	JM	PO	12/06/2017
PO	PRELIMINARY	WB	JM	08/12/2016

househamhenderson
39 Moreland Street London, EC1V 8BB
+44 20 7940 3170
info@househamhenderson.com

Client: GPL 2014

Project: Fountain House Welwyn Garden City

Drawing: Proposed Second Floor Plan

Scale	Date	Author	Checked
1:50 @ A0	08.12.2016	WB	JM

Workstage	Status
2	PLANNING

Rev	Description	By	Check	Date
4898	A_019			P4

Scale only for planning purposes. Floor plan alterations to be approved by househamhenderson architects.

The Two Willows Public House