

RESIDENTIAL DEVELOPMENT

Notes
 © This drawing is copyright of Condy and Lofthouse Ltd. and may not be reproduced in any way without their specific permission.
 All dimensions are to be checked on site. Do not scale from this drawing, work to figured dimensions only. Any queries please contact condylofthouse architects.

Materials Prohibited

Materials prohibited from use, except where used in accordance with 'Good Practice in the Selection of Construction Materials (March 2017)' or unless required by the Contract:

- high alumina cement in the structural elements;
- wood wool slabs in permanent formwork to concrete;
- calcium chloride admixtures for use in reinforced concrete;
- asbestos or asbestos-containing products, as defined in the 'Control of Asbestos at Work Regulations, as amended 2012' or any other statutory modification or re-enactment thereof;
- any naturally occurring or man made mineral fibres (for example, rock-wool or slag wool) with a thickness of 3 microns or less and a length of 200 microns or less, unless they are appropriately sealed to prevent migration of fibres;
- aggregates for use in reinforced concrete which do not comply with:
 - 'BS EN 12620:2002 Properties of aggregates used in concrete'
 - 'BS EN 13399:2002 Properties of aggregates used in mortar'
 - 'BS EN 12620:2002 (Parts 1 & 2) properties of lightweight aggregates'
- 'Guidance on avoiding alkali-silica reaction and limitations on alkali content in BRE Digest 330 (2004)' & 'Concrete Society Technical Report 30 (1999)';
- lead, lead paint or any other materials containing lead which may be ingested, inhaled or absorbed, except where copper alloy fittings also containing lead are specifically required in drinking water pipework by any relevant statutory requirement or where lead flashings or other lead roof coverings are specifically provided for in the Contract;
- urea formaldehyde foam or materials which may release formaldehyde in quantities which may be hazardous with reference to the limits set by the Health and Safety Executive:
 - calcium silicate bricks or tiles;
 - vermiculite unless it is established as being fibre-free; calcium silicate bricks or tiles;
 - any products containing cadmium referred to in Statutory Instrument 'SI 2006/3311 Controls on dangerous substances and preparations Regulations 2006'. Reference should also be made to 'HSE EX329 Cadmium and lead';
 - any new timber treated with pentachlorophenol;
 - non galvanneal mild steel structural fixings for building elements particularly susceptible to erosion;
 - concrete used in circumstances where it is susceptible to alkali/silica reaction;
 - materials containing chlorofluorocarbons (CFC's);
 - solvent based paints except where water based paints are unsuitable for use; and
 - any new materials not in accordance with statutory requirements, British Standards, Codes of Practice and good building practice current at the date of incorporation of the relevant materials into the Works or the specifications thereof.

Notes

- Scheme design is subject to relevant Statutory Approvals.
- Drawing based on topographical survey ref: TS18-448X1.
- Tree information based on Arboricultural Survey ref: BS5837.
- Refer to Deacon Design information for landscaping and materials.
- Refer to Canham Consulting information for levels.

Additional Notes

All levels indicated are existing site levels based on Topographical Survey ref: TS18-448X1.

KEY

- Site Boundary
- Previous Consent Footprint
- Existing Buildings
- Proposed Building
- Vehicular Access & Parking
- Paths
- Patio Areas
- Existing Tree - Retained
- Existing Tree - Removed
- Tree Root Protection Area
- New Tree
- CS Cycle Shelter - 8 Spaces
- Hedge

SCHEDULE OF ACCOMMODATION:

CARE HOME	Units	Beds/ Suites	GA m ²
Ground Floor	2	27	1490
First Floor	2	31	1477
Second	2	52	1455
Third Floor	1	13	1313
TOTAL BEDS/SUITES & GA		90 Beds/ 15 Suites	5735

PARKING
 33 car parking spaces
 incl. 3No. disabled

NON-MATERIAL AMENDMENT APPLICATION

⊗ Hedge indicated. 22.09.2021
 ○ NMA Issue 15.09.2021



Client
 Marbrook


Project
 Broadwater Road
 Welwyn Garden City
 AL7 3AX

Title
 Site Plan - As Proposed

Scale 1:200@A1
Date 15.09.2021
Drawn By MP

Drawing No 17-132-310
Revision A

Unit 17 Connect Business Village
 24 Derby Road
 Liverpool L5 9PR
 0151 207 4371
 info@condylofthouse.co.uk
 www.condylofthouse.co.uk

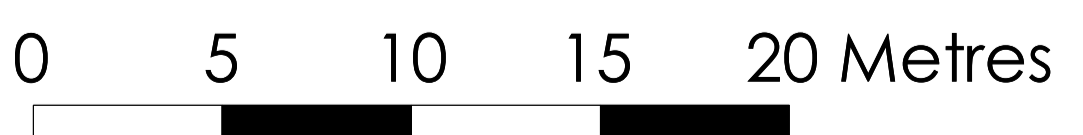

Scale Bar
SITE PLAN - AS PROPOSED