



This drawing to be read in accordance with the specification/Bills of Quantities and related drawings. No Dimensions to be scaled from this drawing. All stated dimensions to be verified on site and the Architect notified of any discrepancies.

0 50

Scale bar 50mm at 1:1

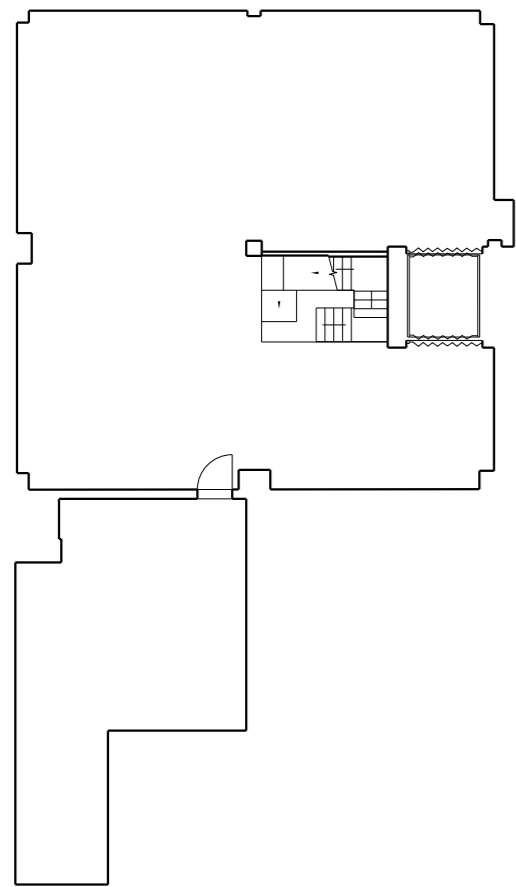

BASEMENT PLAN

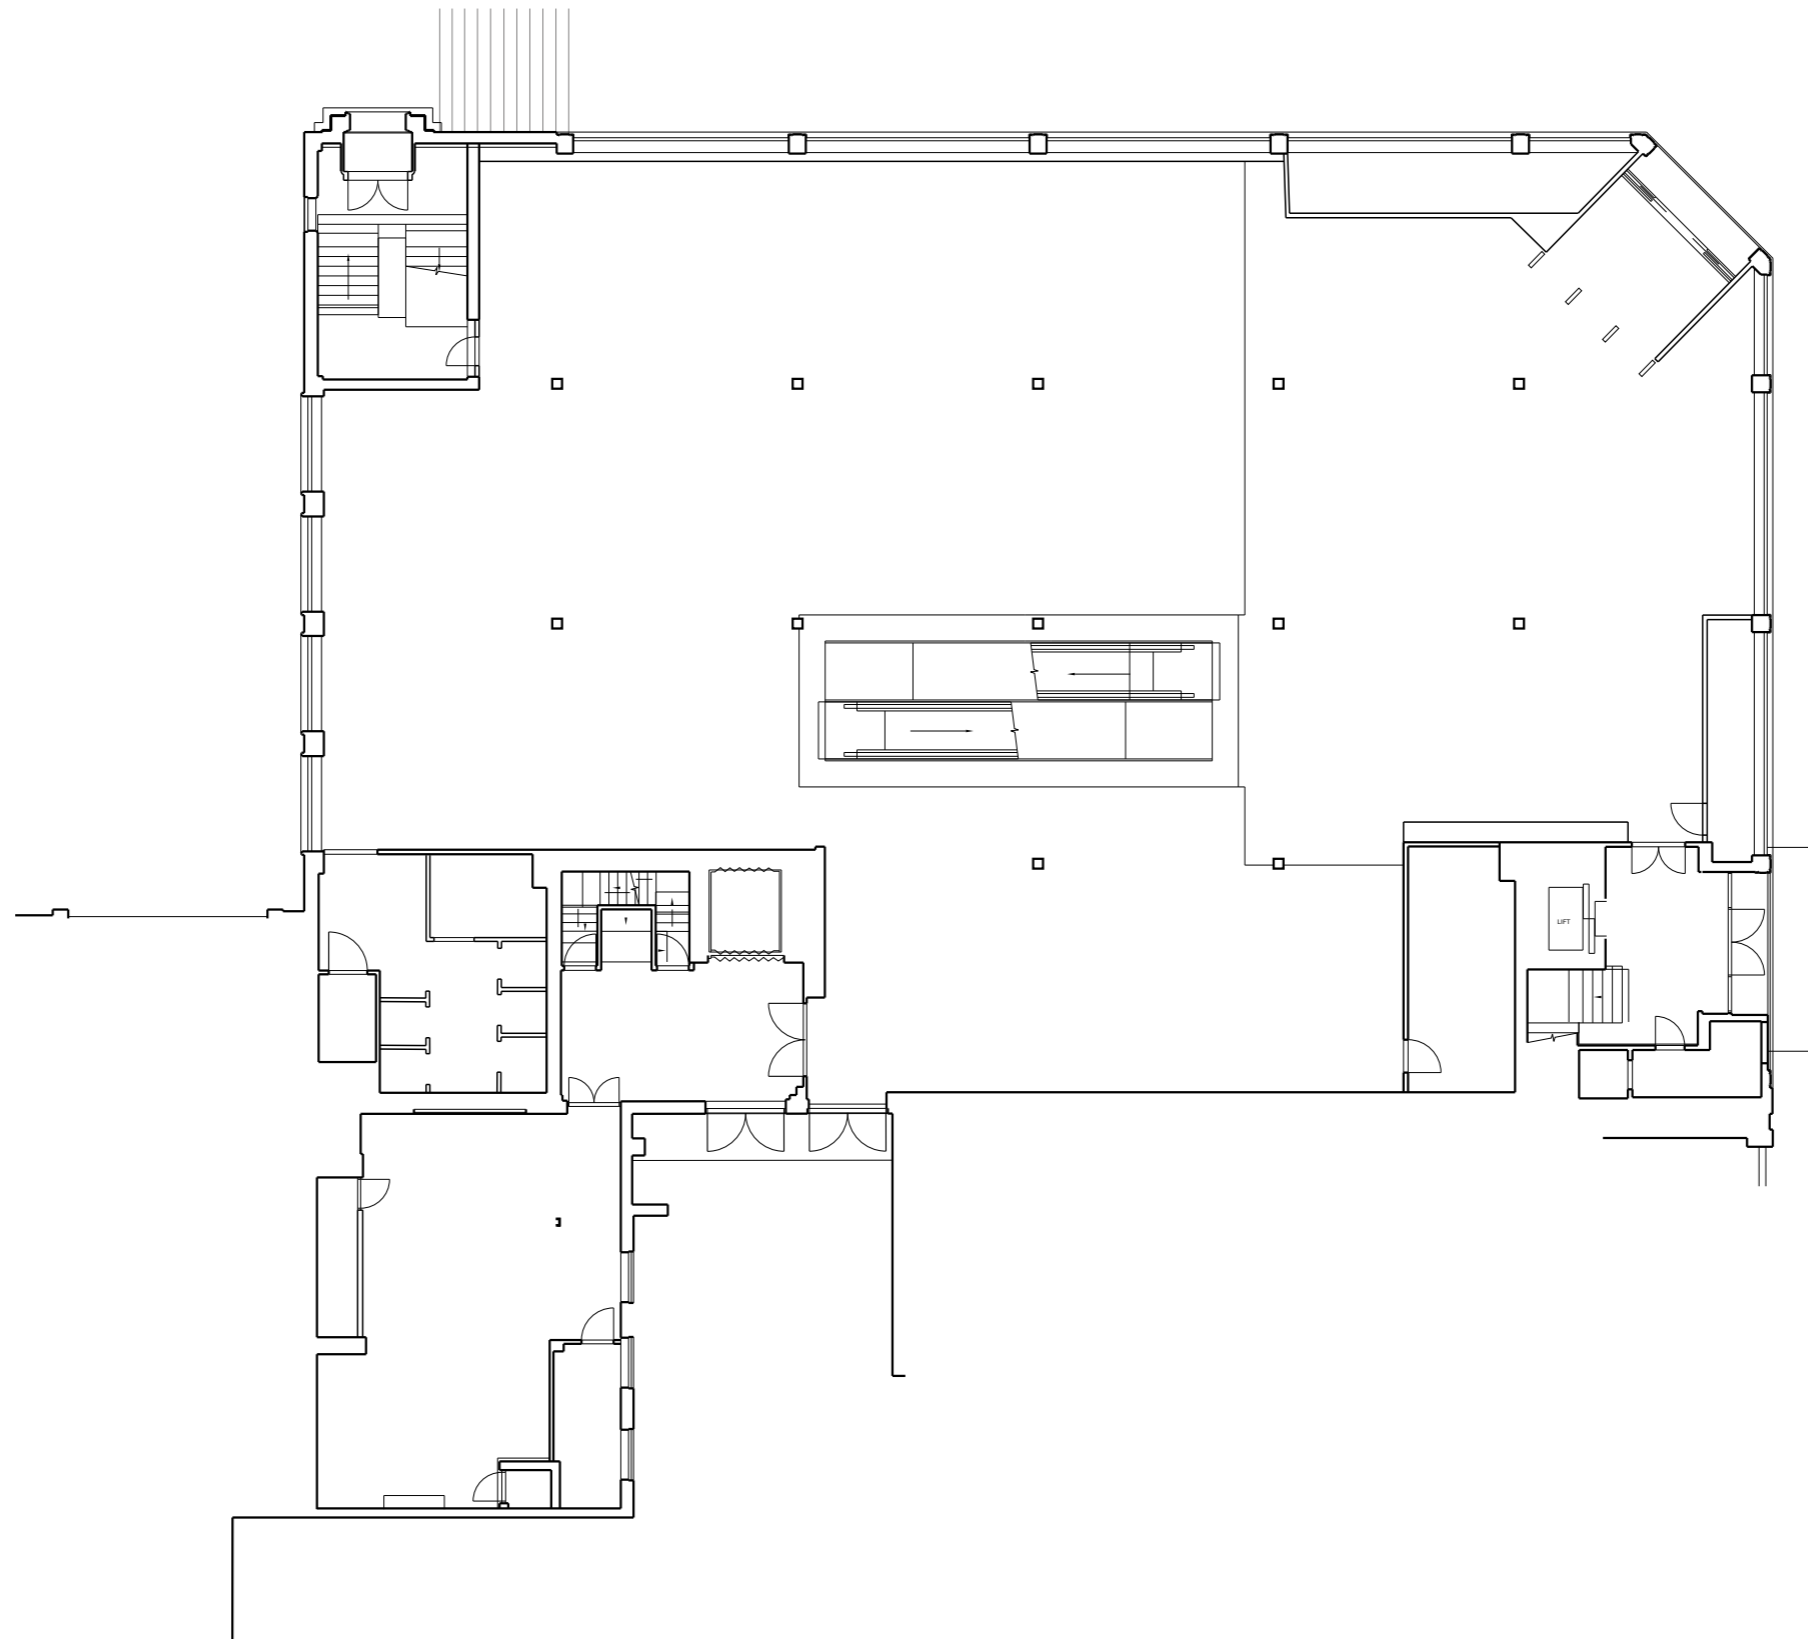

GROUND FLOOR PLAN

# PLANNING

REV	DATE	NOTE	IN

Project

RETAIL AND RESIDENTIAL  
DEVELOPMENT  
26 STONEHILLS  
WELWYN GARDEN CITY

Title

EXISTING BASEMENT &  
GROUND FLOOR PLANS

Scale	Date
1:200 @ A3	MAY 2019

Drawn	Checked
JT	RC

Drawing Number	Revision
7654/P002	-

**Saunders**  
Architecture + Urban Design