


This drawing to be read in accordance with the specification/Bills of Quantities and related drawings. No Dimensions to be scaled from this drawing. All stated dimensions to be verified on site and the Architect notified of any discrepancies.



Scale bar 50mm at 1:1

NOTES:
BASED ON EXISTING SURVEY INFORMATION.
SUBJECT TO STRUCTURAL ADVICE REGARDING
REMOVAL OF EXISTING WALLS.

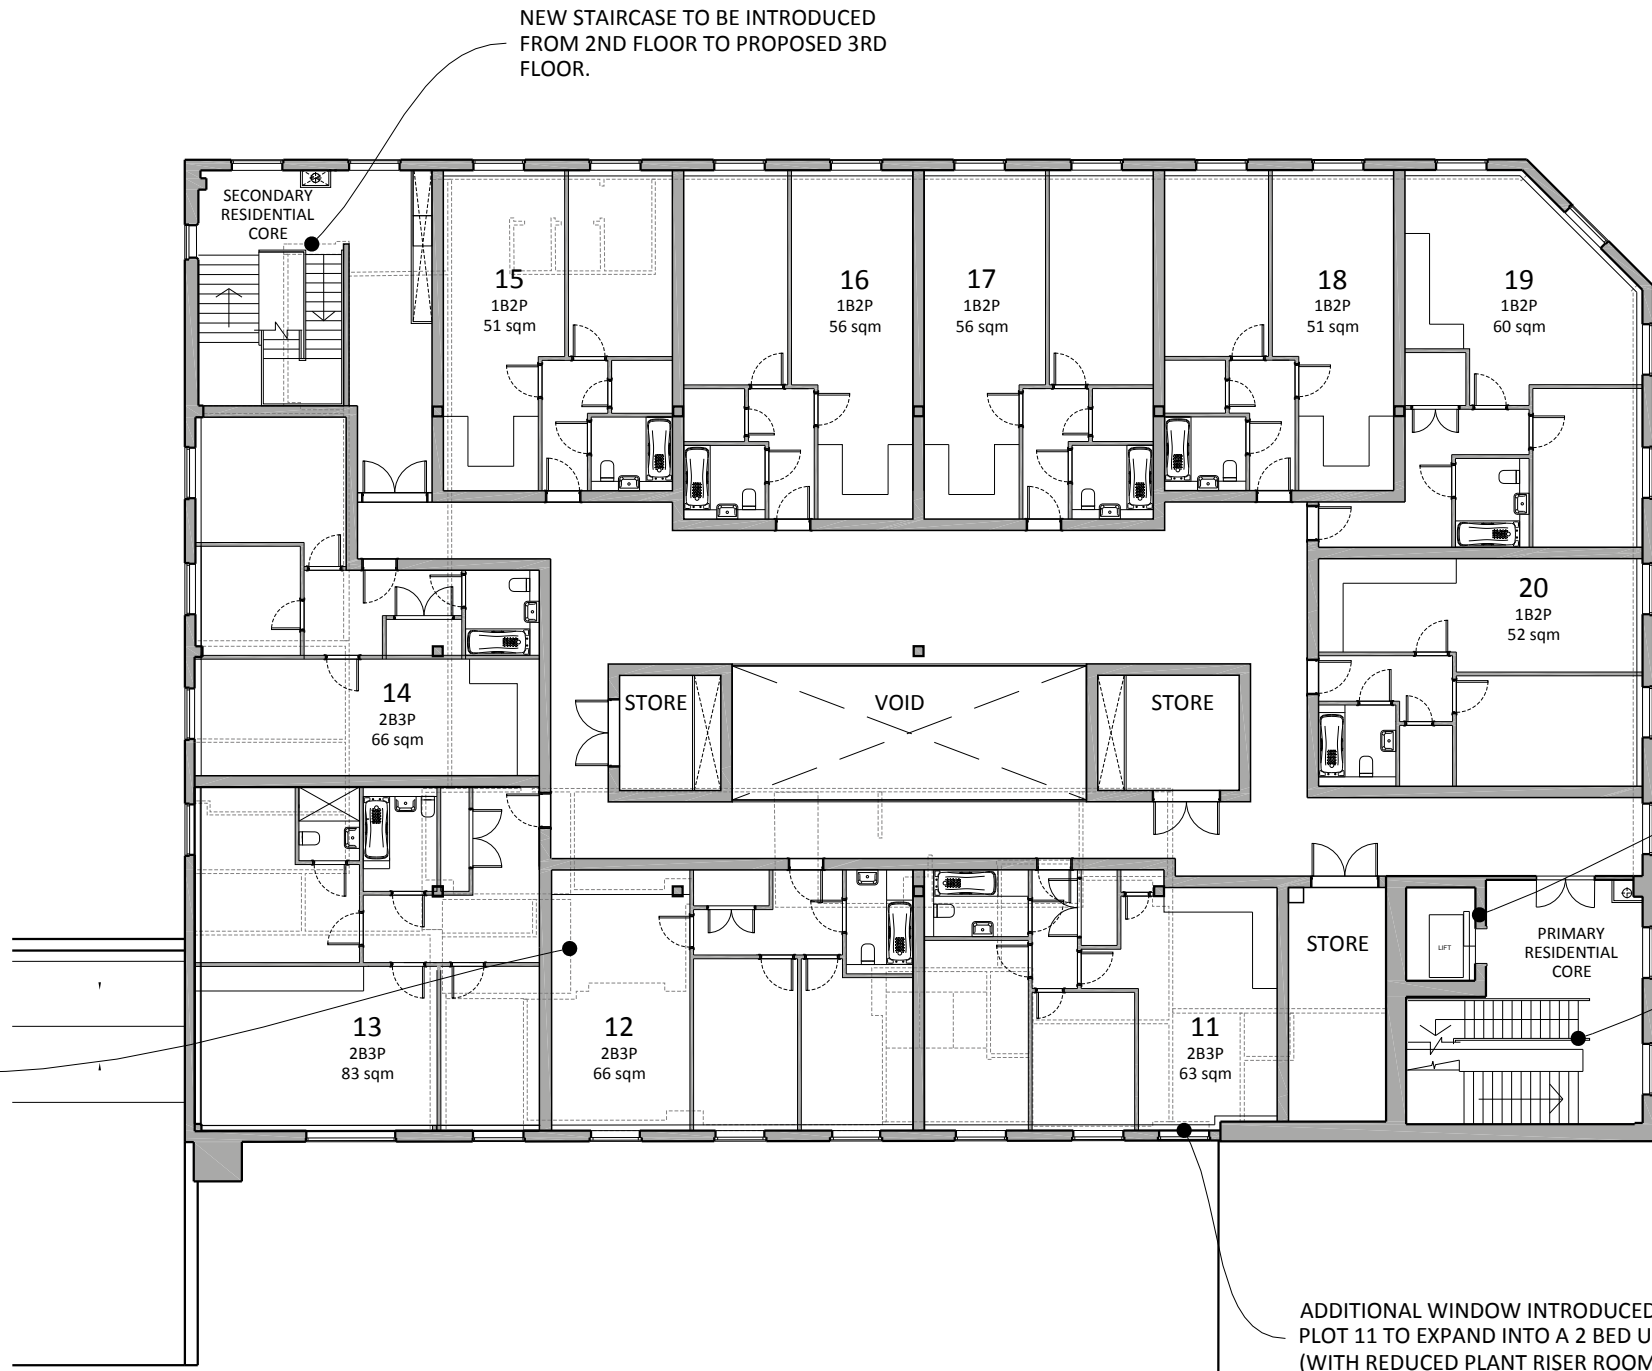

SECOND FLOOR PLAN

RESIDENTIAL ACCOMMODATION SCHEDULE

FLATS	GROUND FLOOR	FIRST FLOOR	SECOND FLOOR	THIRD FLOOR	TOTAL
Retail Unit	-	-	-	-	-
1B/2P	-	6	6	6	18
2B/3P	-	4	4	1	9
TOTAL	0	10	10	7	27

NEW LIFT REQUIRED TO EXTEND TRAVEL UP TO PROPOSED 3RD FLOOR. EXISTING LIFT SHAFT TO BE SURVEYED IN DUE COURSE BY SPECIALIST.

NEW STAIRCASE TO BE INTRODUCED FROM 2ND FLOOR TO PROPOSED 3RD FLOOR.

PLANNING

REV	DATE	NOTE	BY

Project
**RETAIL AND RESIDENTIAL DEVELOPMENT
 26 STONEHILLS
 WELWYN GARDEN CITY**

Title
PROPOSED SECOND FLOOR PLAN

Scale 1:200 @ A3	Date MAY 2019
Drawn JT	Checked RC
Drawing Number 7654/P103	Revision -

Saunders
 Architecture + Urban Design
saundersarchitects.com | 01707 385300 | London | Manchester | Bristol | Welwyn