


ELEVATION 3 (WEST ELEVATION)

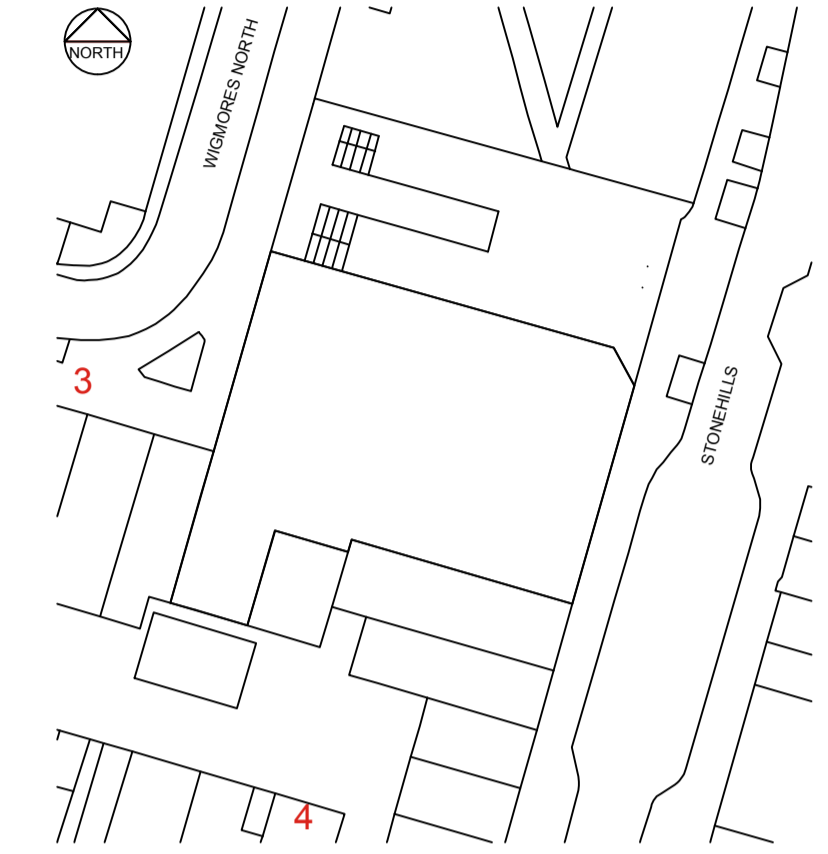

KEY PLAN (NTS)


note:
All drawings and schedules are subject to local authority approval, building regulations and other statutory approvals together with structural and civil engineers details, energy specialist's criteria, M & E, and other key specialists' details. Any tolerances and differential movement between elements is to be accommodated within the design. Final design is to be phased and fully coordinated to ensure a robust solution to meet appropriate legislative and safety standards.

note:
Final materials and fenestration are to be fully in accordance with local authority approved materials schedule.

STOP-THINK!
Risk of falling.
Provide suitable working platform for fall protection measures (relevant to the technique used for installation - e.g. if installed from the floor or from the scaffold working platform).

STOP-THINK!
Heavy object.
Risk assessment for manual handling to be carried out based on the total weight of materials used and if necessary the use of mechanical means for movement + placing on site, where appropriate.

Revisions:

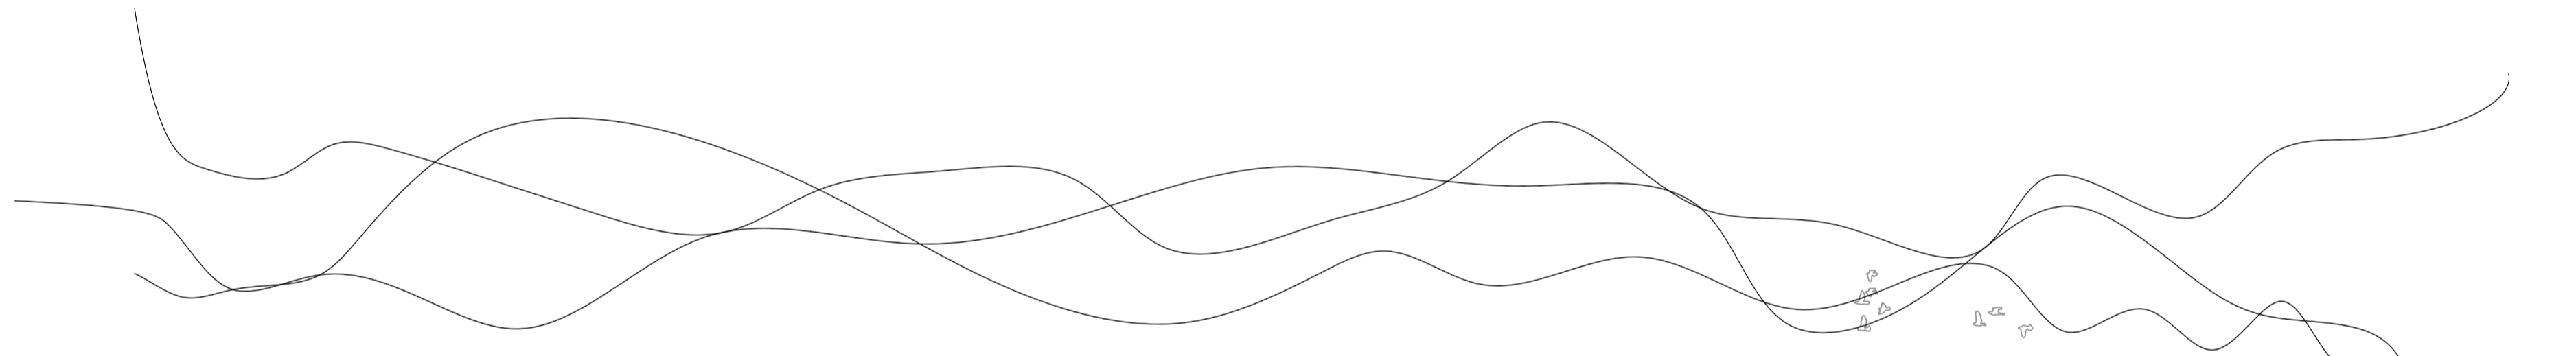

ELEVATION 4 (SOUTH ELEVATION)

client:
YOUR HOME WELWYN (1) LTD

project:
RETAIL AND RESIDENTIAL DEVELOPMENT,
26 STONEHILLS,
WELWYN GARDEN CITY

description:
Proposed Elevations
NMA Planning 02




head office:
the old stone masons, 10 st johns st,
aberbavenny, monmouthshire, np7 5rt
tel: 01873 851125 fax: 01873 851127

newport:
first floor, 5 gold tops,
newport, south wales. np20 4pg
tel: 01633 245020

e: mail: info@jdwarchitects.co.uk
w: www.jdwarchitects.co.uk

Drawn: _____ scale: _____
1:100 @A1
date: _____ sheet of: _____
Aug 22

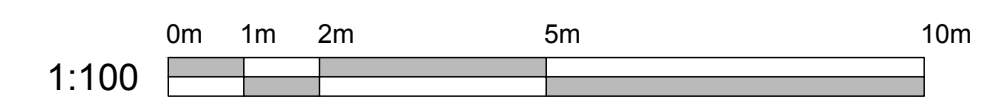

job drwg. no: **jw984-231** rev: _____