



GROUND FLOOR

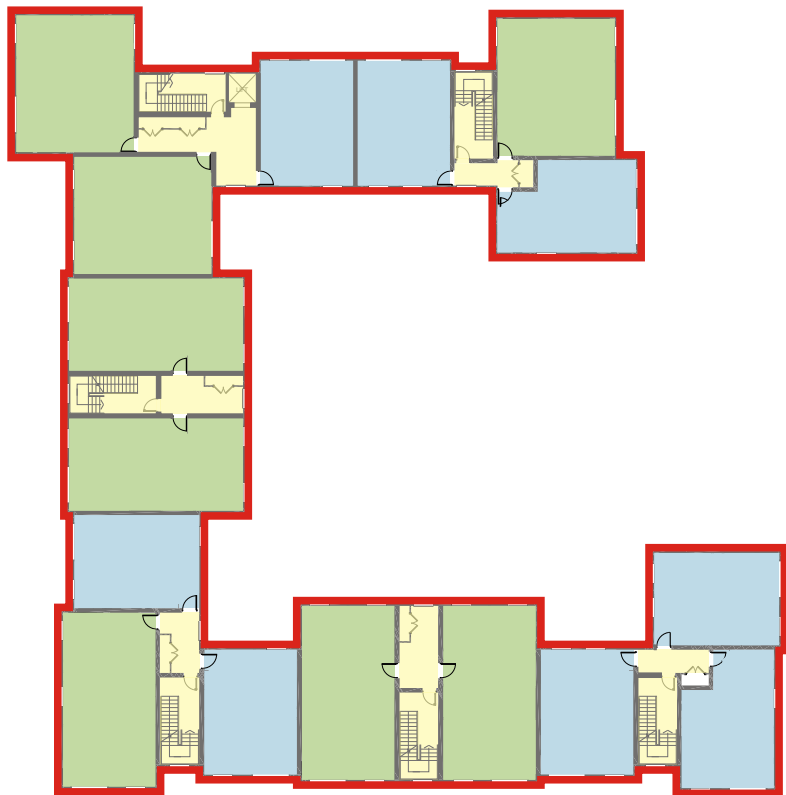


FIRST FLOOR



SECOND FLOOR

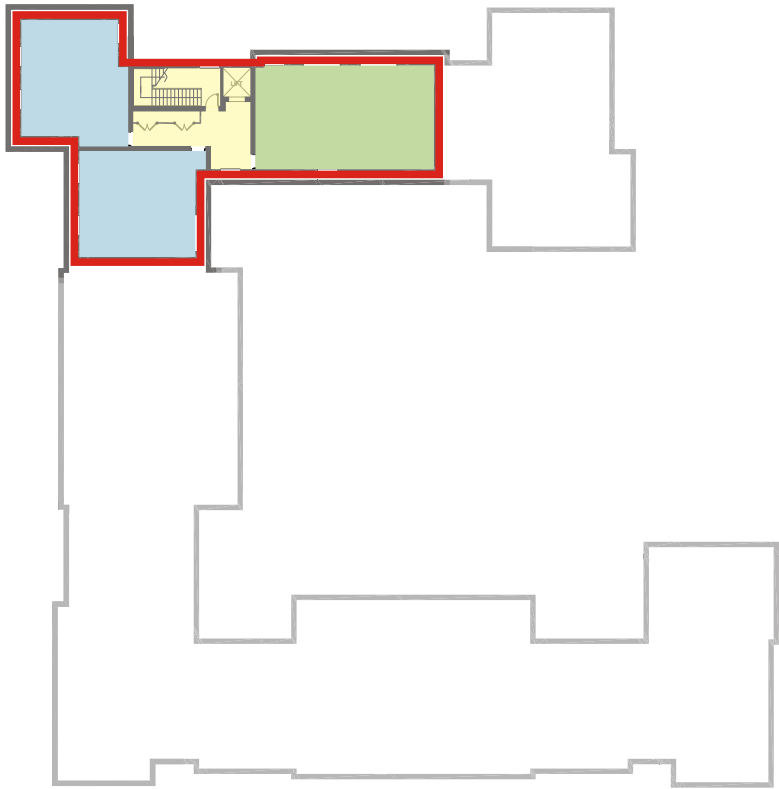


THIRD FLOOR

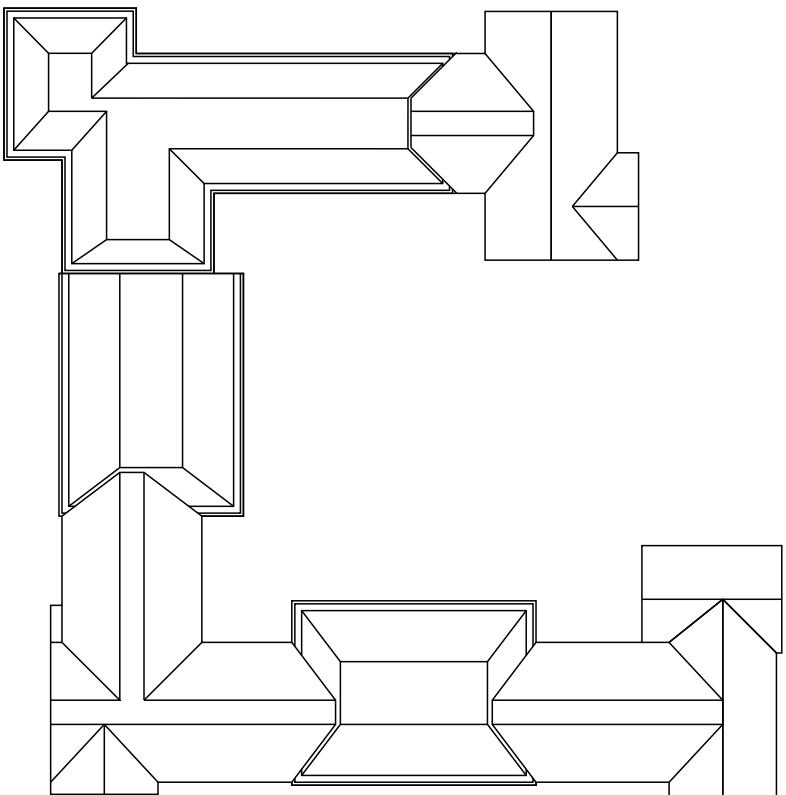


ROOF PLAN

NOTES

This drawing to be read in accordance with the specification/Bills of Quantities and related drawings.
No Dimensions to be scaled from this drawing. All stated dimensions to be verified on site and the Architect notified of any discrepancies.

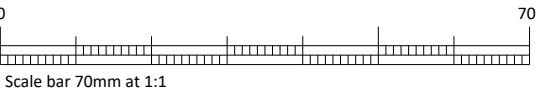

KEY PLAN

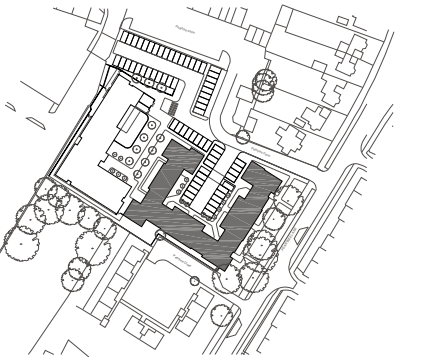

KEY

- 1 BED ROOM FLAT
- 2 BED ROOM FLAT
- CIRCULATION AREA
- BIN AND CYCLE STORE
- STOREY OUTLINE

FOR PLANNING

C	25/11/20	AMENDMENTS TO 3RD FLOOR AND ROOF PLAN	RS
B	17/09/20	ROOF LAYOUT PLAN AMMENDMENTS	JH
A	06/12/19	DRAWINGS UPDATED TO REFLECT CURRENT DRAINAGE STRATEGY, ROOFSCAPE TO RESIDENTIAL DEVELOPMENT UPDATED	AE
REV	DATE	NOTE	IN

Project

YMCA
PEARTREE LANE
WELWYN GARDEN CITY

Title

PROPOSED
BLOCK PLANS

Scale 1:500 @ A2	Date SEP 2019
Drawn JH	Checked MB
Drawing Number 8057/P120	Revision C

Saunders
Architecture+UrbanDesign