


PROPOSED SECOND FLOOR PLAN - 1:50 SCALE

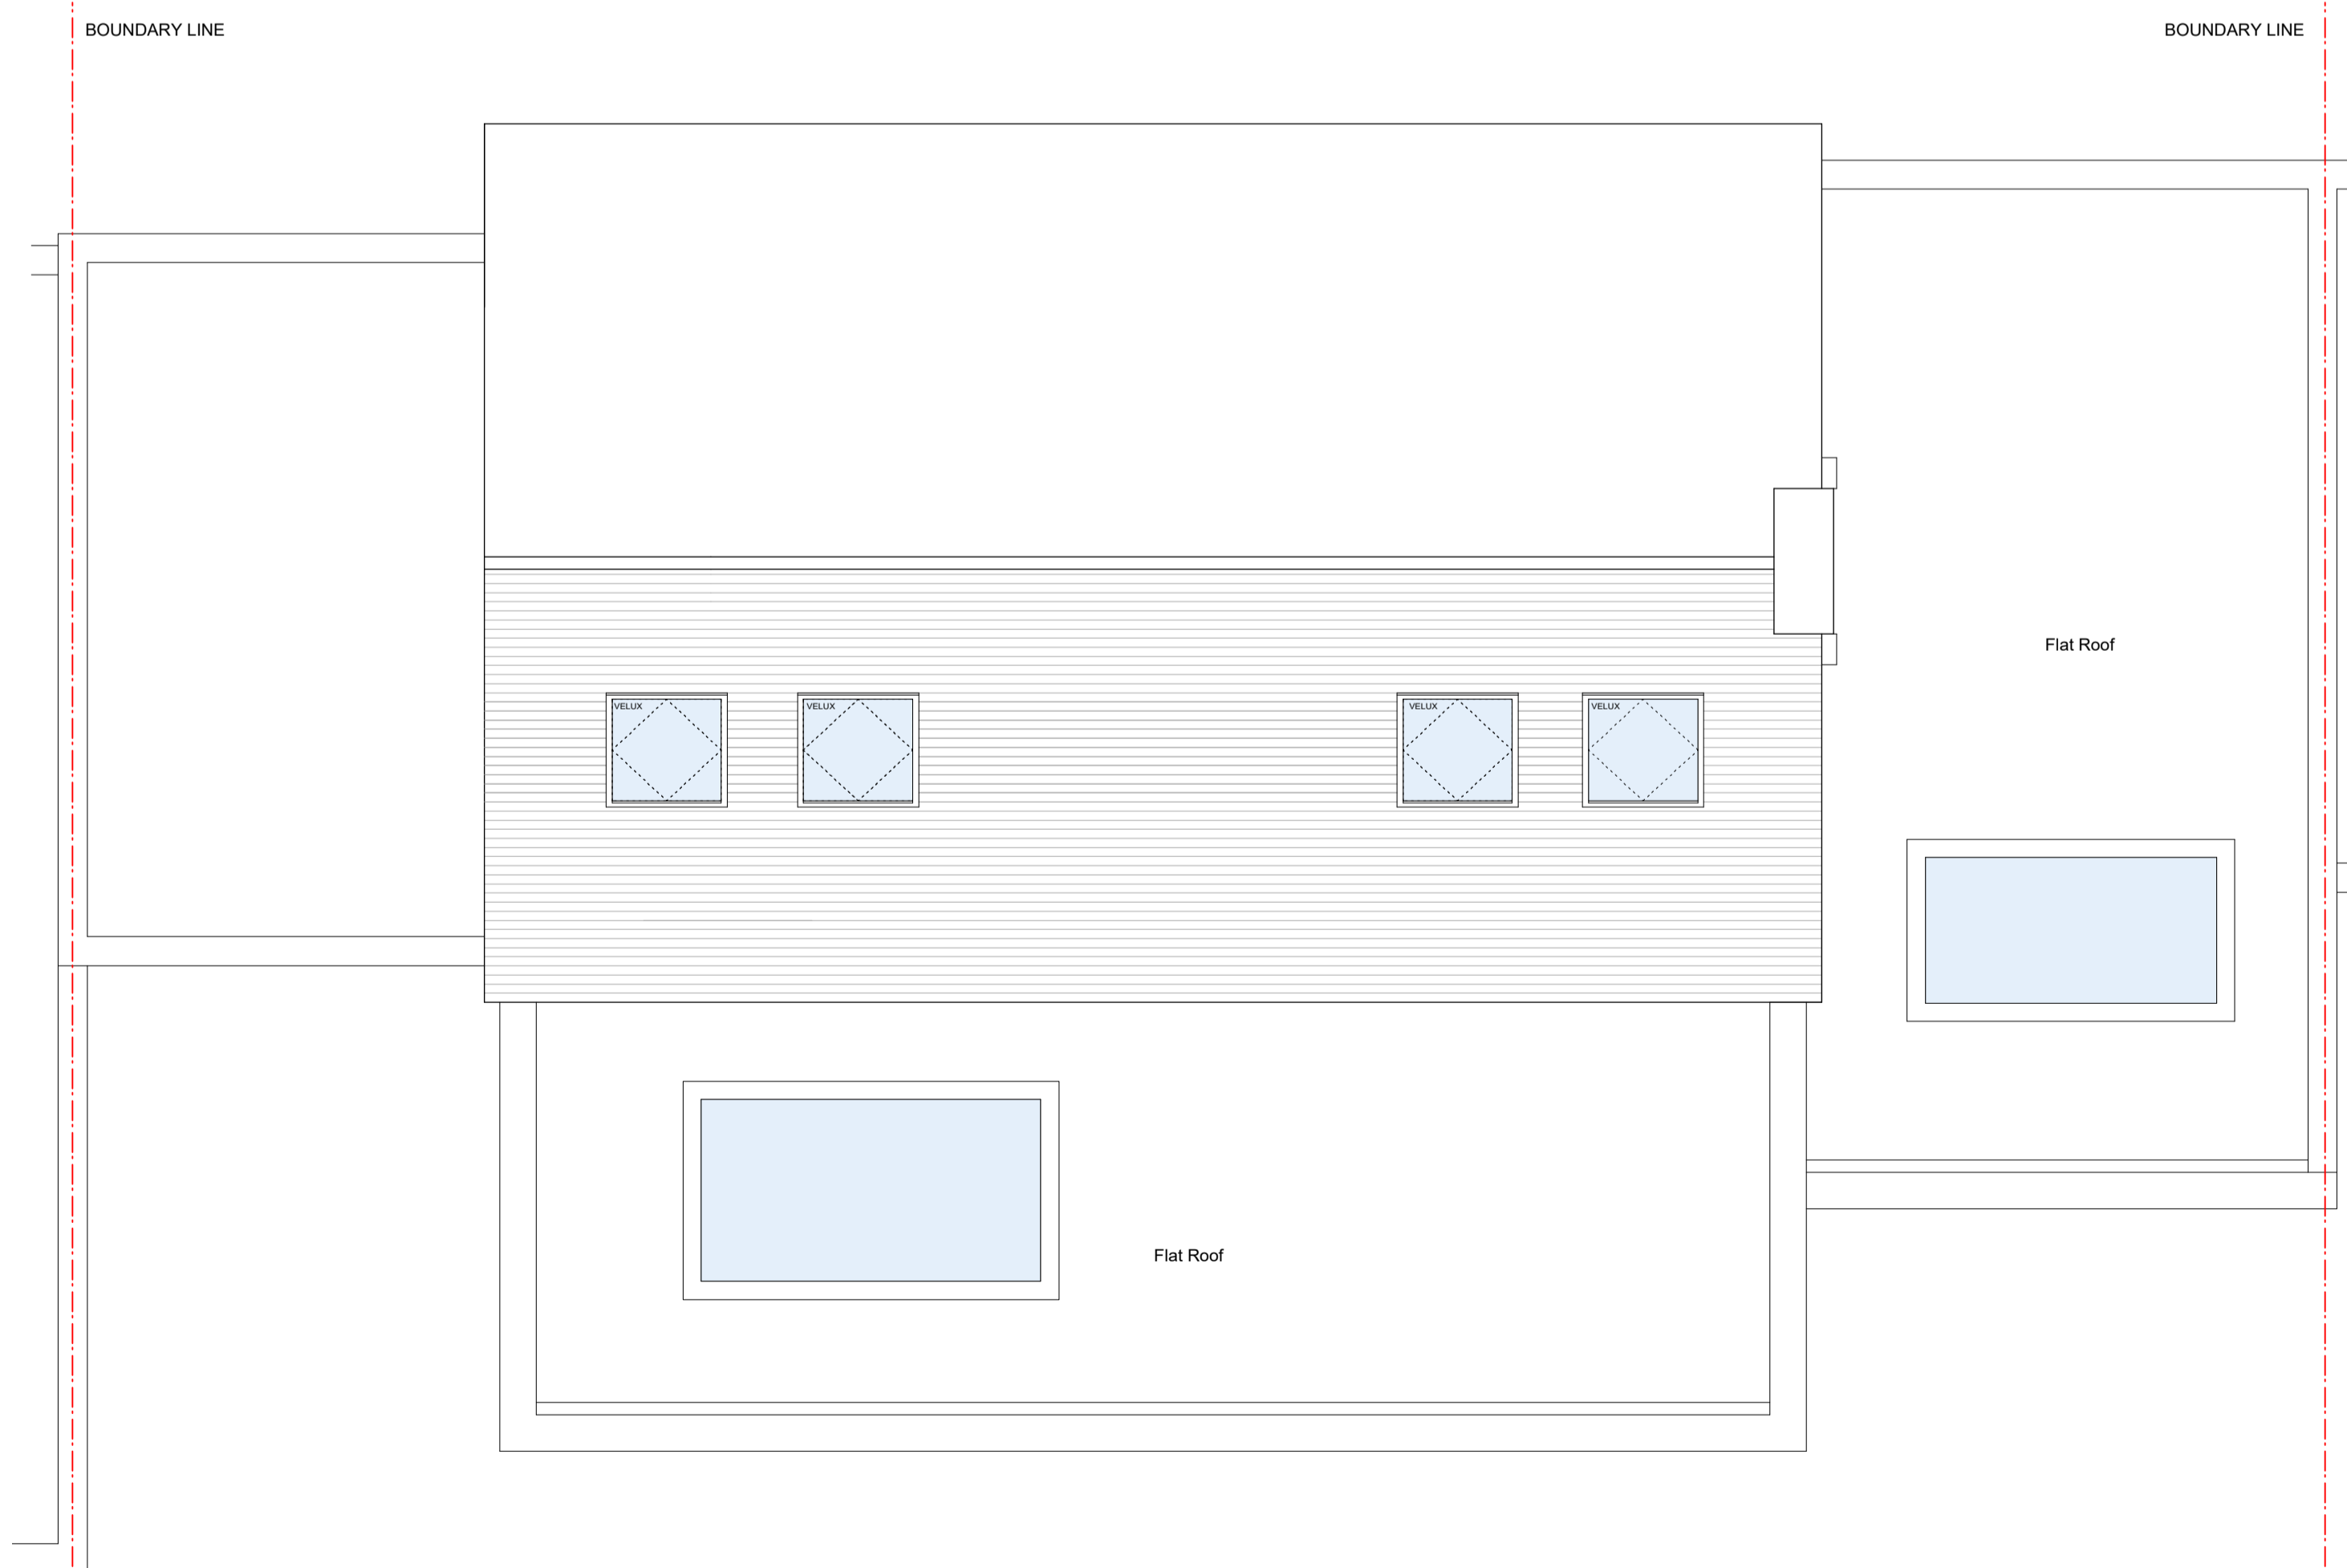

PROPOSED ROOF PLAN - 1:50 SCALE



PROPOSED FRONT ELEVATION - 1:100 SCALE





PROPOSED SIDE ELEVATION - 1:100 SCALE

PROPOSED SIDE ELEVATION - 1:100 SCALE



PROPOSED REAR ELEVATION - 1:100 SCALE

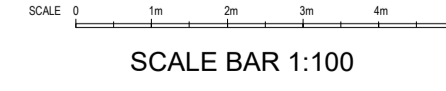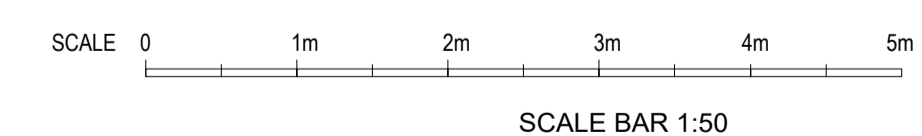

SCALE BAR

NOTE
ALL DIMENSIONS ARE TO BE CHECKED ON SITE. DESIGN TEAM TO BE INFORMED IF ANY DISCREPANCIES ARE FOUND.

LEGEND

A	12/11/20	FRONT ELEVATION VELUX REMOVED AND ROOFLIGHTS REVISED AS PER WELWYN AND HATFIELD'S REQUEST
NO.	DATE	DESCRIPTION



FABRICK
31 CHENNELLS CLOSE
HITCHIN,
SG4 0EA
E: scriven_daniel@hotmail.com
T: 07772 168978

PROJECT TITLE
**37 SHERRARDSPARK ROAD,
WELWYN GARDEN CITY, AL8 7JY**

CLIENT NAME
TRACEY WALTON

DRAWING TITLE
**PROPOSED SECOND FLOOR AND ROOF
PLAN AND ELEVATIONS**

STATUS
PLANNING

DRAWN BY
DS

DATE
04/09/20

PAPER SIZE
A1

SCALE
1:50 / 1:100

DRAWING NUMBER
P/03

REVISION
A