




1 View from front of the building




2 View from side of the building where new fire escape is being installed




3 View of Aquarius house from the site entrance

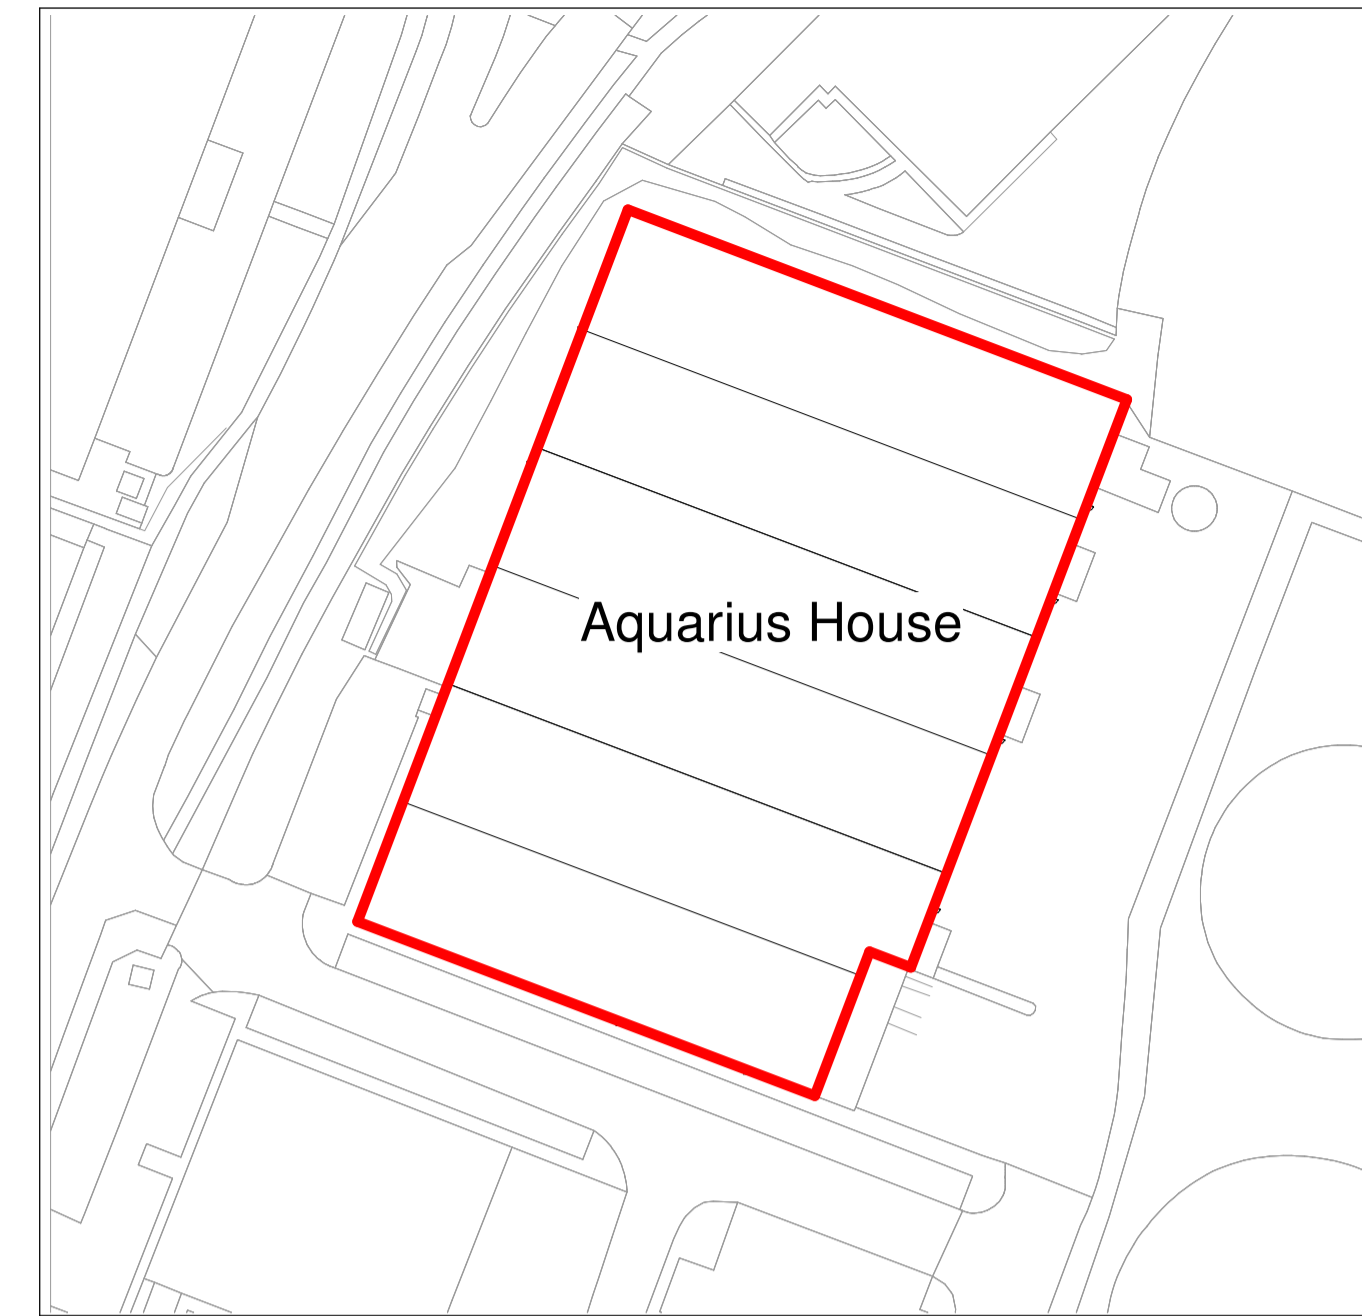


Key Plan - Existing
1 : 1000

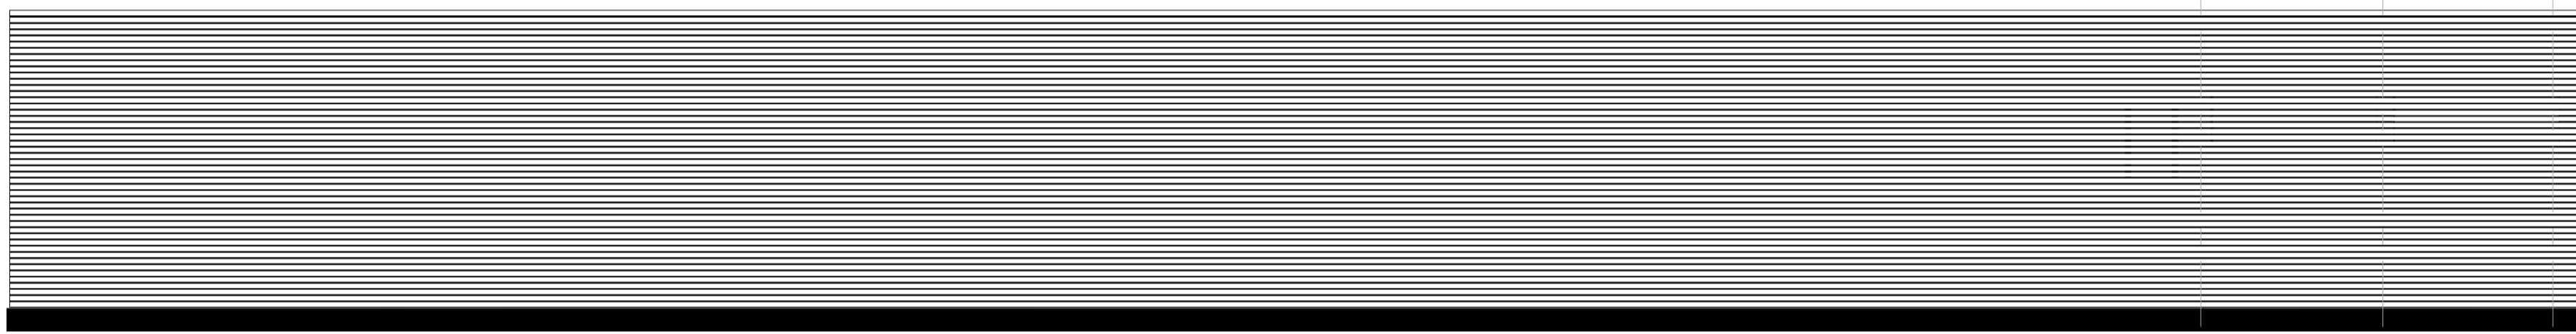

1 Existing Side Elevation
1 : 150

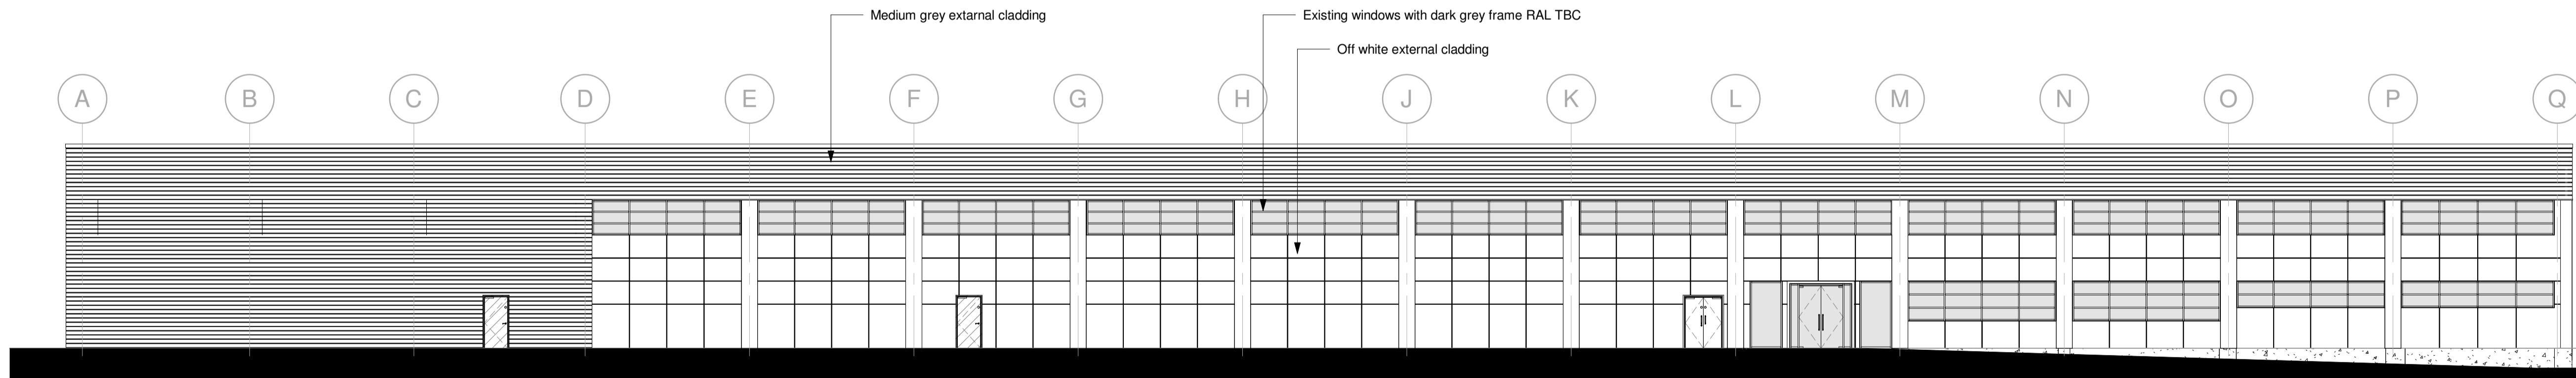

2 Existing Front Elevation
1 : 150

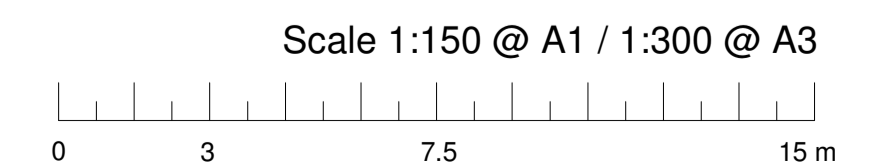

Written dimensions on these drawings shall take precedence over scaled dimensions. Contractors shall verify and be responsible for all dimensions and conditions on the project and Woodhouse Contracts Ltd must be notified of any variations from the dimensions and conditions shown on these drawings prior to commencement of any work. All contractors are deemed to have made themselves aware of site conditions prior to entering into any contract. This drawing is the property of Woodhouse Contracts Ltd. copyright is reserved by them and the drawing is issued on condition that it is not copied, reproduced, retained or disclosed to any unauthorised person either wholly or in part without the consent in writing from Woodhouse Contracts Ltd.

Issued For Planning Approval ALF 17.03.21

| Revision | Description | Drawn | Date |
|----------|-------------|-------|------|
| | | | |

Client: Ocado Retail Limited

Title: Existing External Elevations

Number: 200721_145_EX_EL

Project Status: Existing

Revision: -

First Issue Date: -

Project Site: Aquarius House
Bessemer Road
Welwyn Garden City
AL7 1HH

Scale: As indicated @ A1



Woodhouse Contracts Ltd, 40 Beaconsfield Road
Hatfield, Hertfordshire. AL10 8BB
T: 01707 255 300

E: sales@woodhouseworkspace.com
W: www.woodhouseworkspace.com