


1:500 LOCATION PLAN

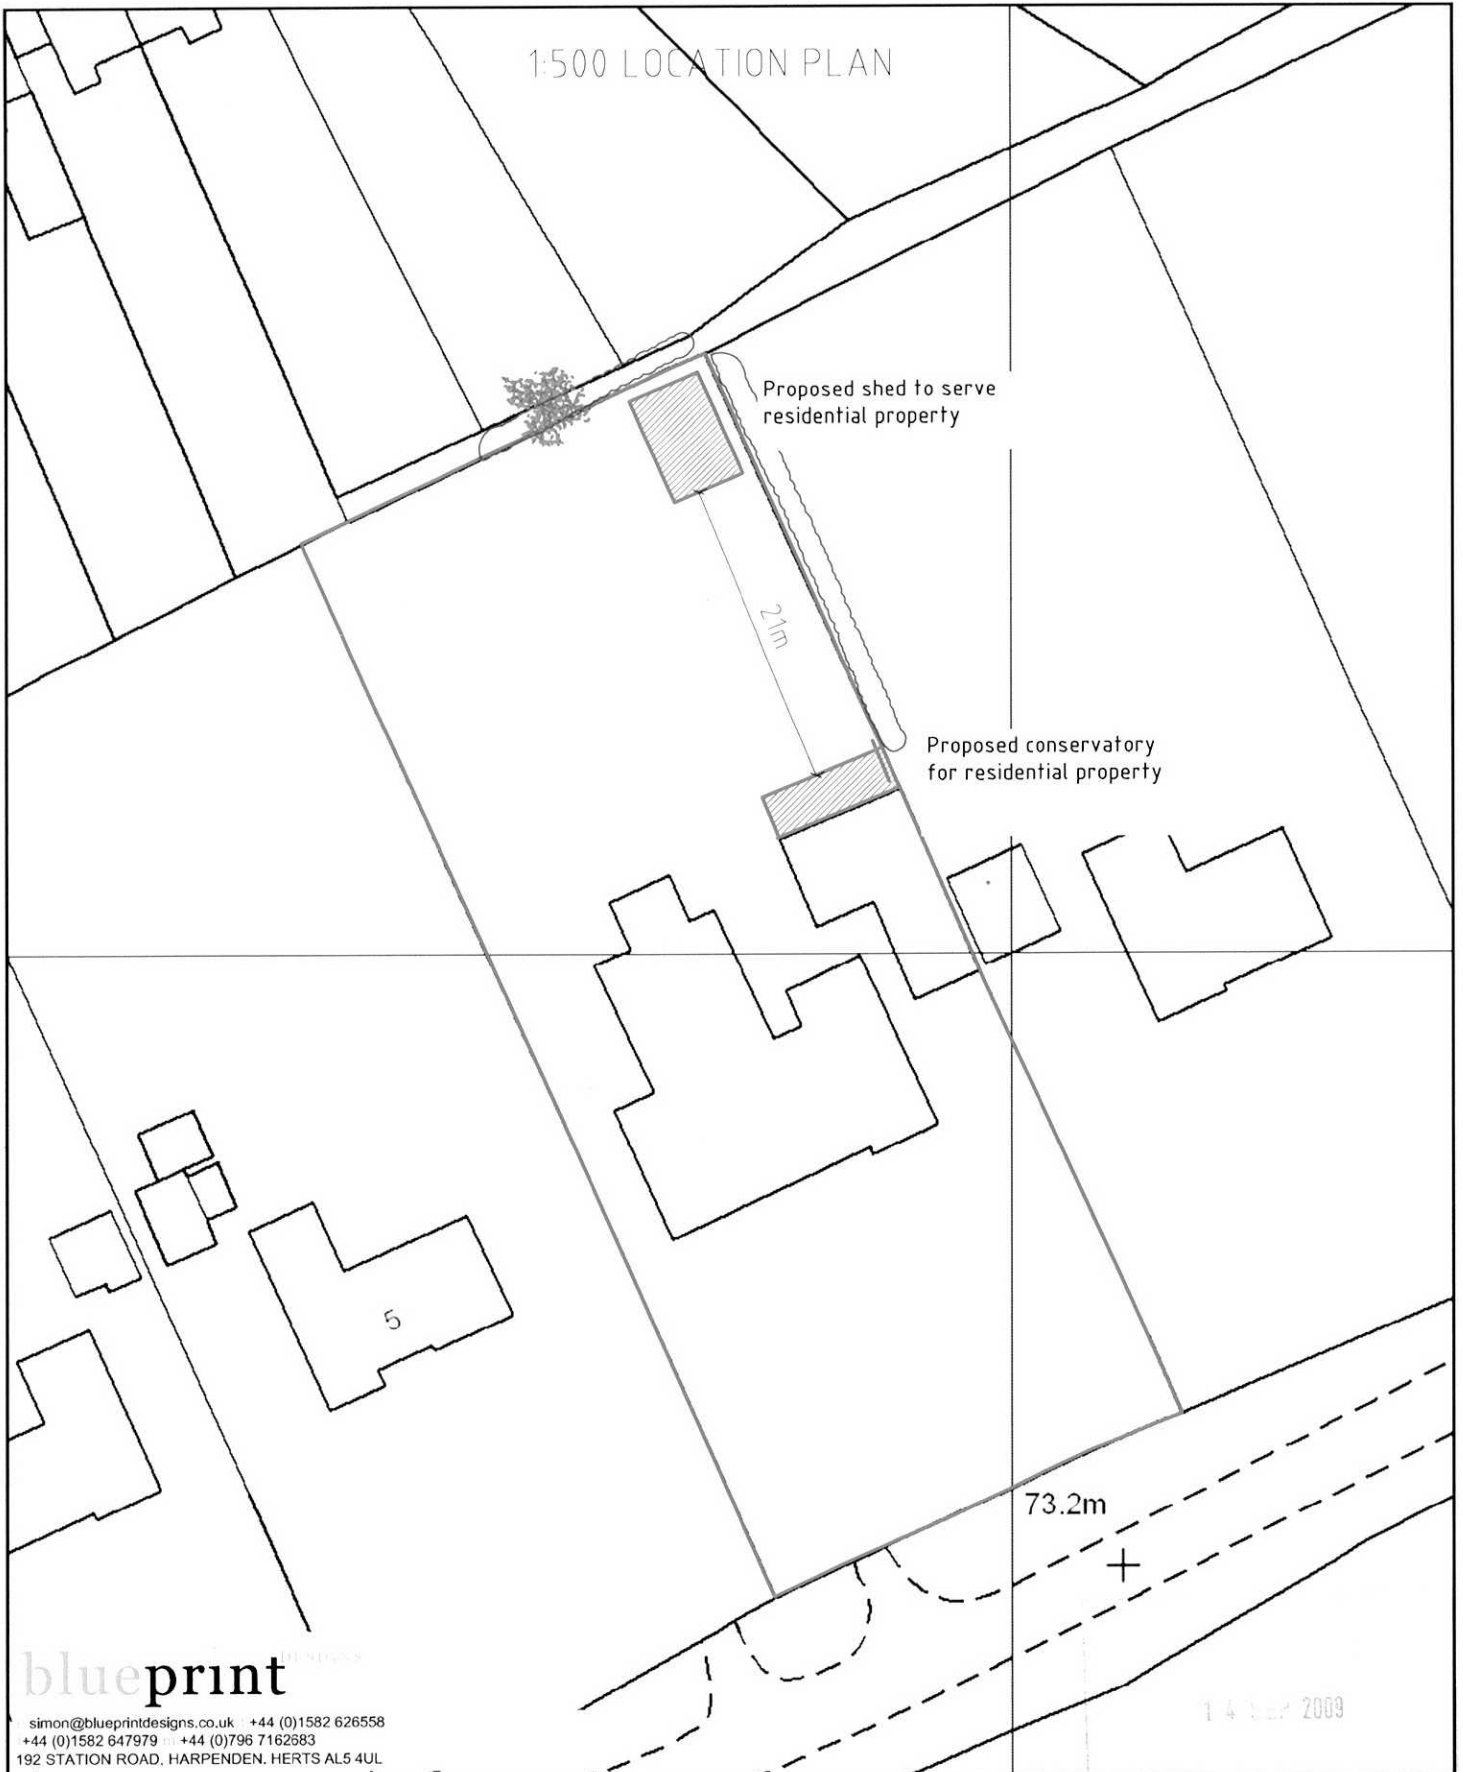

blueprint

simon@blueprintdesigns.co.uk +44 (0)1582 626558
 +44 (0)1582 647979 +44 (0)796 7162683
 192 STATION ROAD, HARPENDEN, HERTS AL5 4UL

14 SEP 2009

Frank Thellan 4 Wilkins Green Lane Hatfield AL10 9RT Tel: 01707 269594	Rev	Date	Description	By	Chk
	Drawn.	Date.	11/09/09	Scale:	1:500
Description Conservatory to residential property and shed to serve residential property Location Plan	Drawing No.		BDL/EXT/312	Pages:	7 of 7
				Size:	A4
				Rev:	