




1. Splayed Curves.
2. Timber gates 1.5m high to be electric.
3. RCC Slab 9m x 6m and finished with Tarmac.
4. Driveline 50 - Block Paving. Brindall in colour

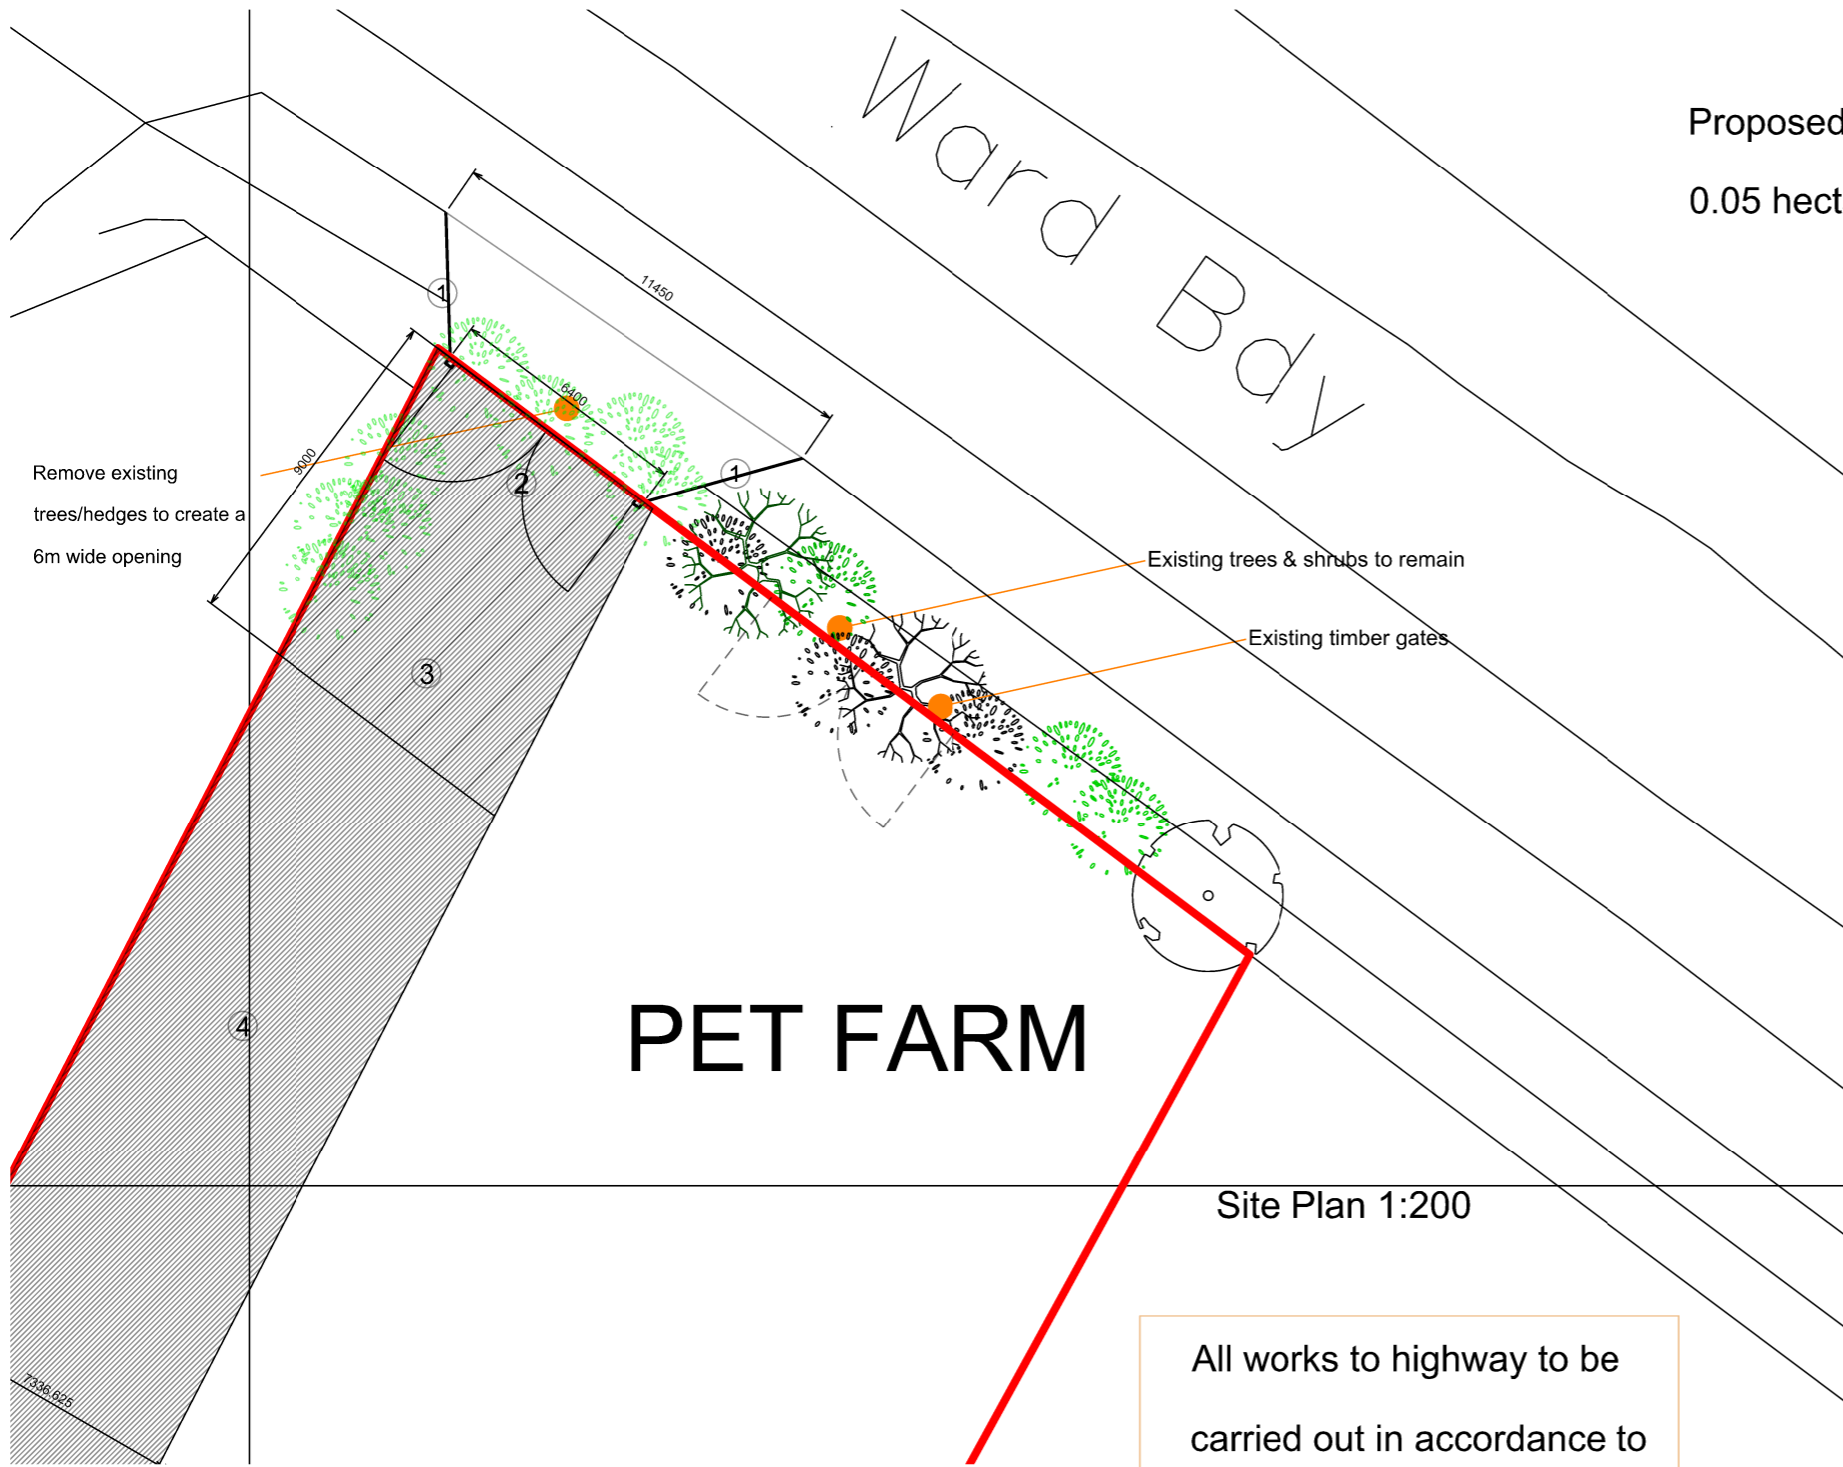

Proposed Hardstanding
0.05 hectare

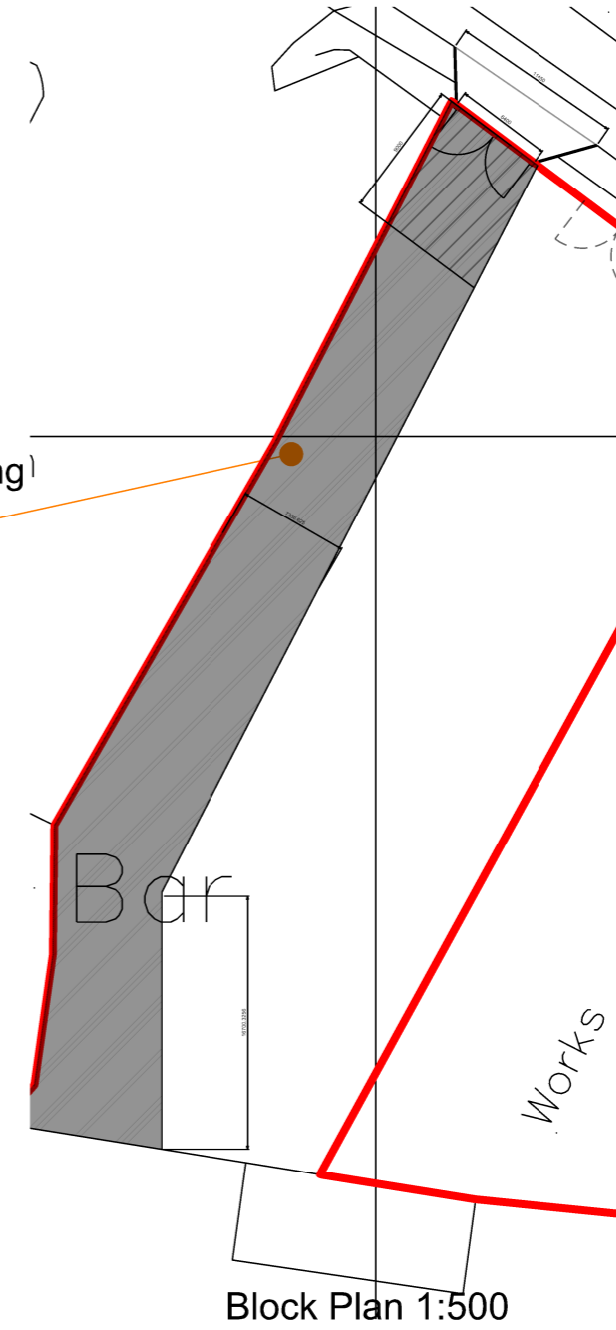

All works to highway to be carried out in accordance to Highway Regulations.

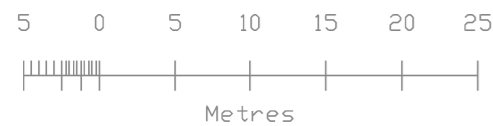


General Information:

Copyright:
This drawing and any decision hereon is the copyright of the architect/designer and must not be reproduced without written consent.

Discrepancies:
Contractors must check all dimensions on site. Only figured dimensions are to be used.
All discrepancies must be reported to the architect/designer before proceeding.

- Construction Drawing
- Planning
- Preliminary

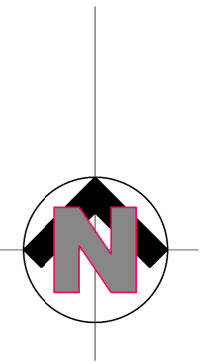

CLIENT:
Ms Maria Antoniou
SITE:
Pet Farm
Bell Bar
Brookmans Park
Great North Road
AL9 7AY

DRAWING TITLE:
Proposed Site & Block Plan

DRAWING NUMBER:
231_L(0)002

CHECKED BY
HM

DATE: 01.04.2014 SCALE: Planning STATUS: HM SHEET: A3