





Rear Existing Elevation
1:100

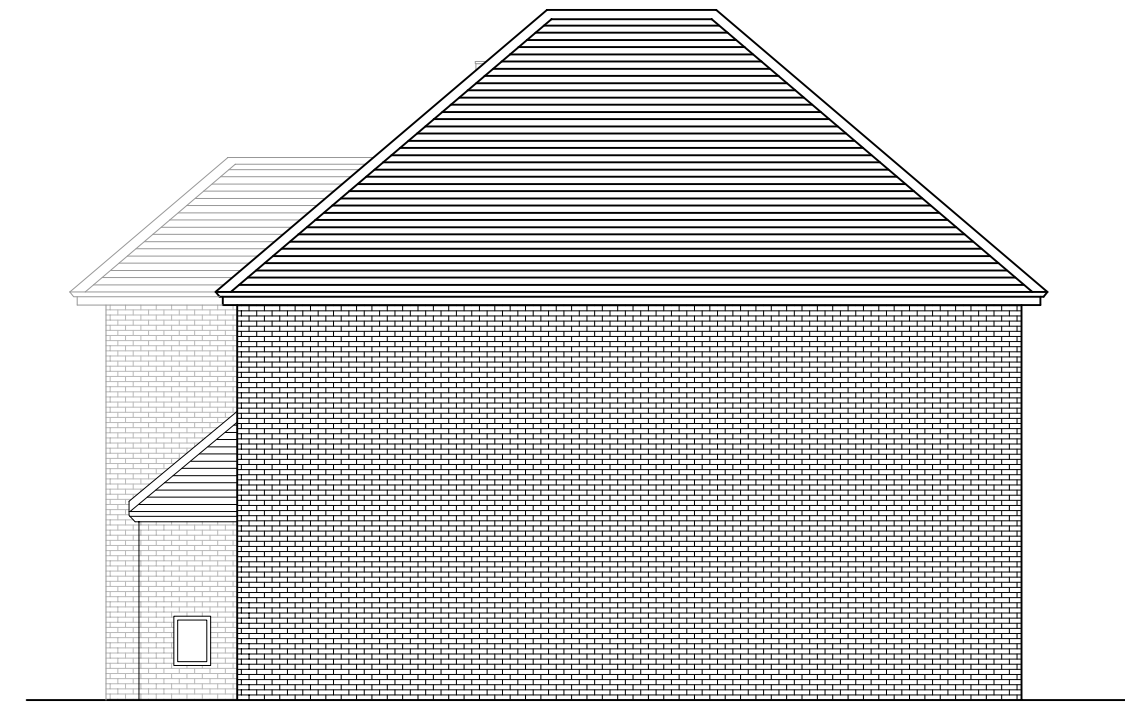

End Existing Elevation
1:100

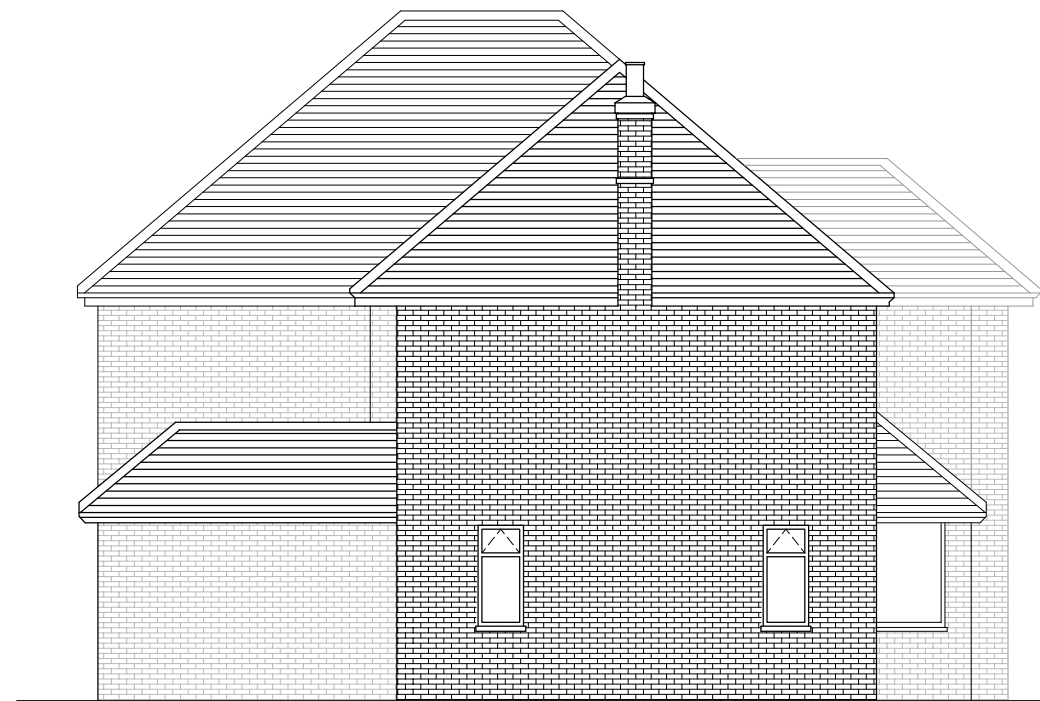

End Existing Elevation
1:100

NOTES:
Do not scale from this drawing. All dimensions to be verified on site.
Not for construction. Drawing to read in conjunction with other relevant consultants information and specification.

Project Title
8 Wilkin's Green Lane, Hatfield

Drawing Scale 1:100 @ A3 Date 17.11.15

Drawing Status Planning draft

Drawing Title
Existing Elevations

Drawing Number
003

Lee J Davidson RIBA
Chartered Architect
Email: ribalee@gmail.com
Tel: 07884 006 129