


EXISTING CELLAR / BASEMENT FLOOR PLAN  
1:100 @ A1



EXISTING GROUND FLOOR PLAN  
1:100 @ A1

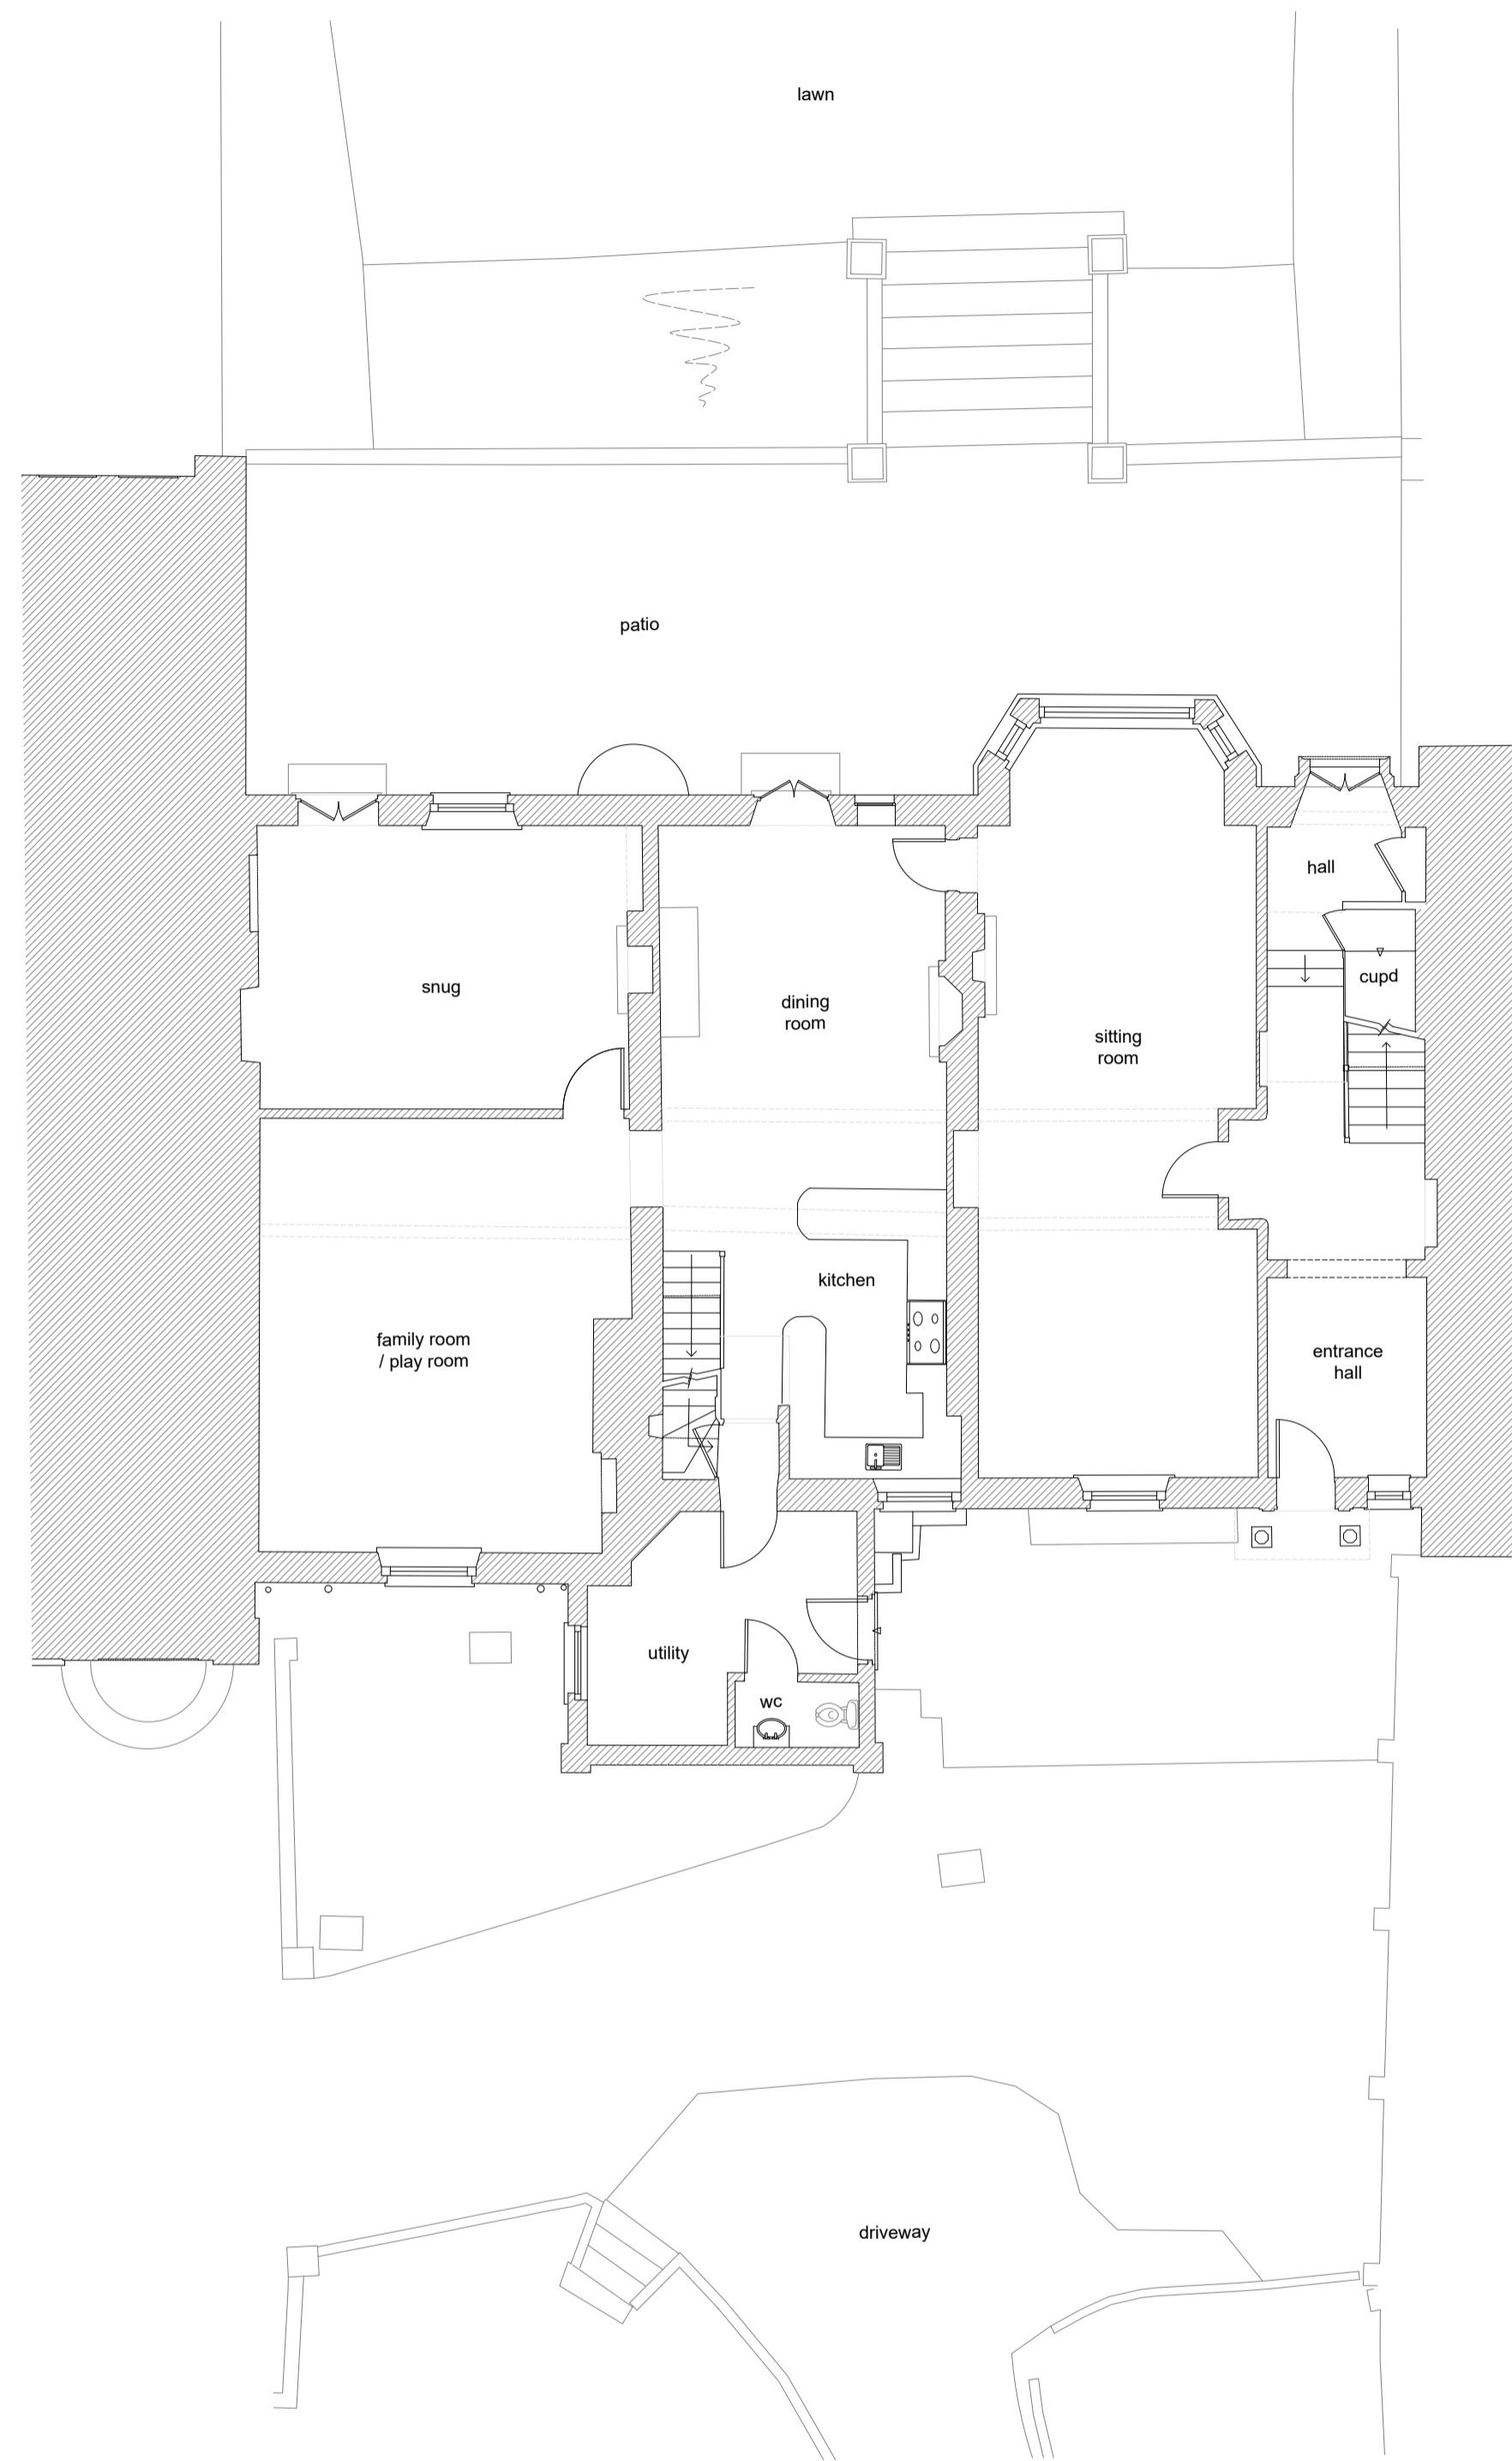

EXISTING FIRST FLOOR PLAN  
1:100 @ A1

NOTES:  
1. DRAWING TO BE USED FOR THE STATUS INDICATED ONLY.  
2. ALL DIMENSIONS AND SETTING OUT SHALL BE CHECKED AND CONFIRMED AND ANY DISCREPANCIES TO BE REPORTED TO THE ARCHITECT PRIOR TO COMMENCEMENT OF ANY WORK.  
3. ALL WORK AND MATERIALS TO BE IN ACCORDANCE WITH CURRENT STRUCTURAL REGULATION, RELEVANT CODES OF PRACTICE AND BRITISH STANDARDS.  
4. DRAWING TO BE READ IN ACCORDANCE WITH RELEVANT CONSULTANTS AND SUB-CONTRACTORS DRAWINGS AND SPECIFICATIONS.  
5. THIS DRAWING IS THE PROPERTY OF JW BESPOKE LIMITED AND IS NOT TO BE USED IN WHOLE OR IN PART WITHOUT WRITTEN CONSENT.

NO.	REVISION	DATE	PROJECT:	TITLE:
			WARREN WOOD PARK, BROCKMANS PARK	EXISTING PLANS
CLIENT:			PRIVATE CLIENT	DRAWING STATUS:
SCALE:			1:100	PLANNING
SHEET:			A1	DRAWING REF:
DATE:			JUNE 23	REV:
			003	