


COMPUTER GENERATED IMAGE - VIEW FROM TOP OF DRIVE



COMPUTER GENERATED IMAGE - FRONT



COMPUTER GENERATED IMAGE - REAR

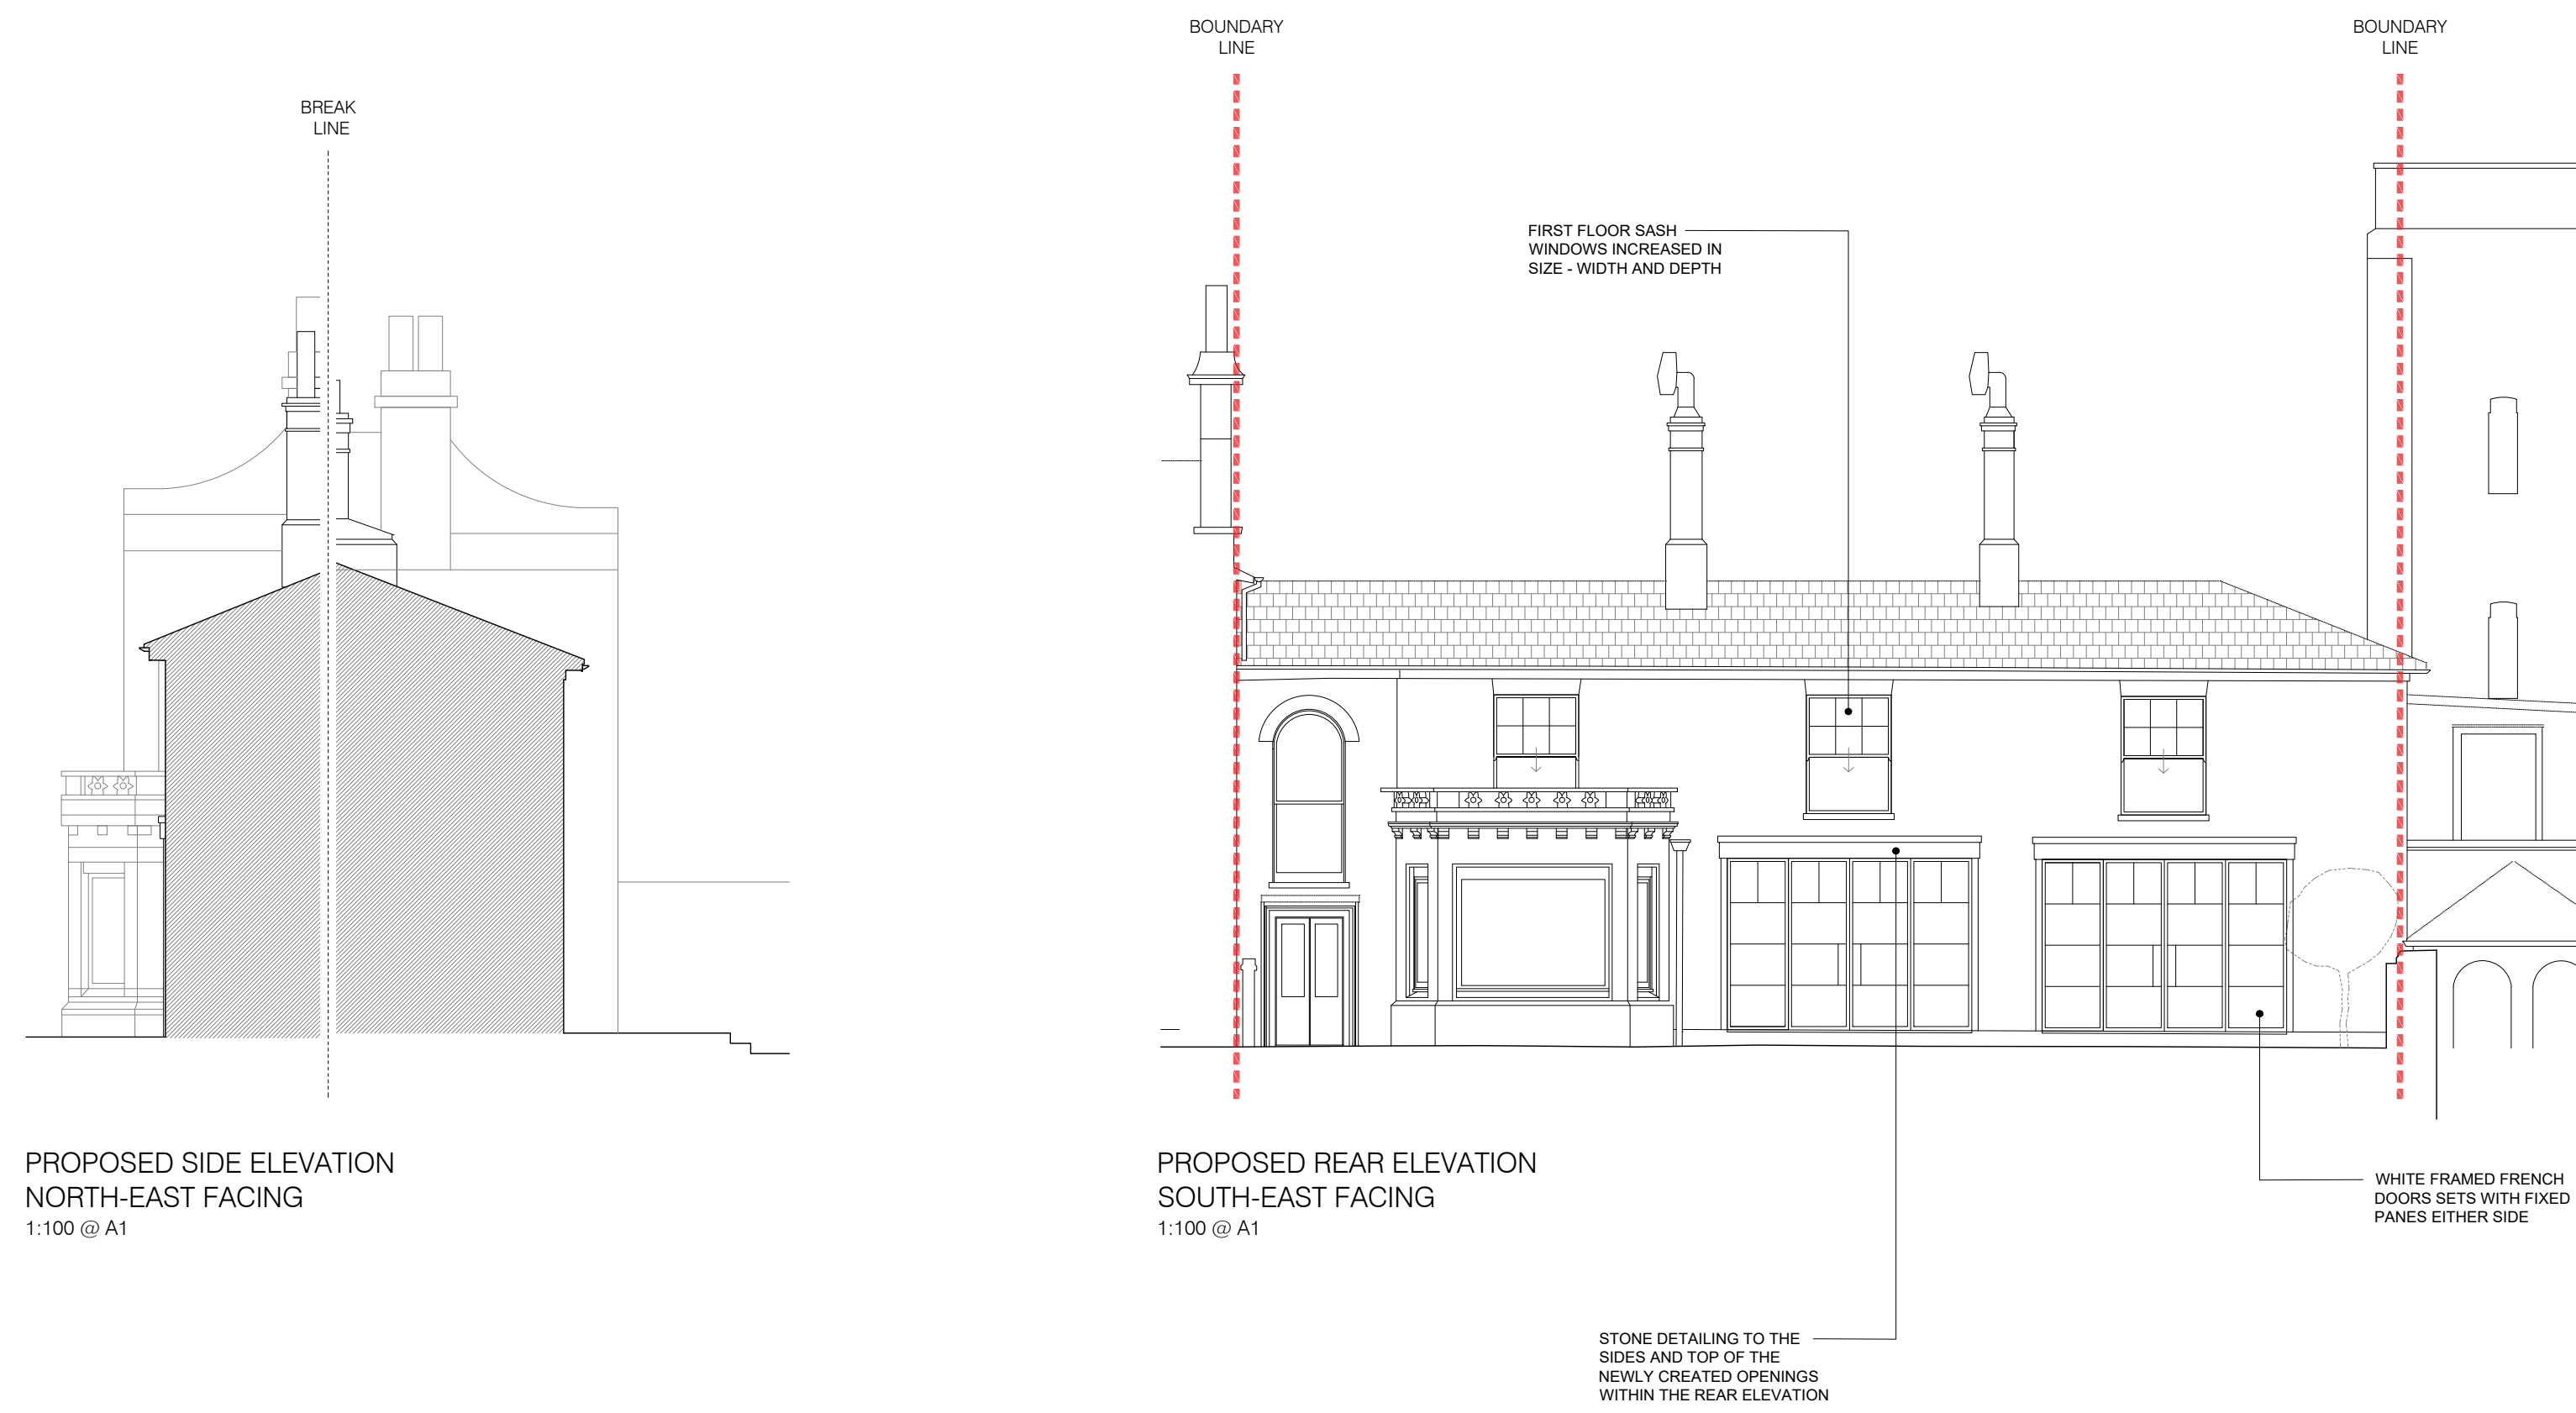

NOTES:  
1. DRAWING TO BE USED FOR THE STATUS INDICATED ONLY.  
2. ALL DIMENSIONS AND SETTINGS SHOWN SHALL BE CHECKED AND CONFIRMED AND ANY DISCREPANCIES TO BE REPORTED TO THE ARCHITECT PRIOR TO COMMENCEMENT OF ANY WORK.  
3. ALL WORK AND MATERIALS TO BE IN ACCORDANCE WITH CURRENT STATUTORY LEGISLATION, RELEVANT CODES OF PRACTICE AND BRITISH STANDARDS.  
4. DRAWING TO BE READ IN ACCORDANCE WITH RELEVANT CONSULTANTS AND SUB-CONTRACTORS DRAWINGS AND SPECIFICATIONS.  
5. THIS DRAWING IS THE PROPERTY OF JW RESPONSE LIMITED, AND IS NOT TO BE USED IN WHOLE OR IN PART WITHOUT WRITTEN CONSENT.

NO.	REVISION	DATE	PROJECT	TITLE
			WINGS 2, WARREN WOOD PARK, BROCKMANS PARK	PROPOSED ELEVATIONS & COMPUTER GENERATED IMAGES
CLIENT			PRIVATE CLIENT	DRAWING STATUS
SCALE			A1	PLANNING
DATE			JUNE 23	DRAWING REF.
1:100			006	REV.