



PROPOSED GRANNY ANNEXE - PLANS
1:100 @ A1




PROPOSED GRANNY ANNEXE - FRONT ELEVATION
1:100 @ A1

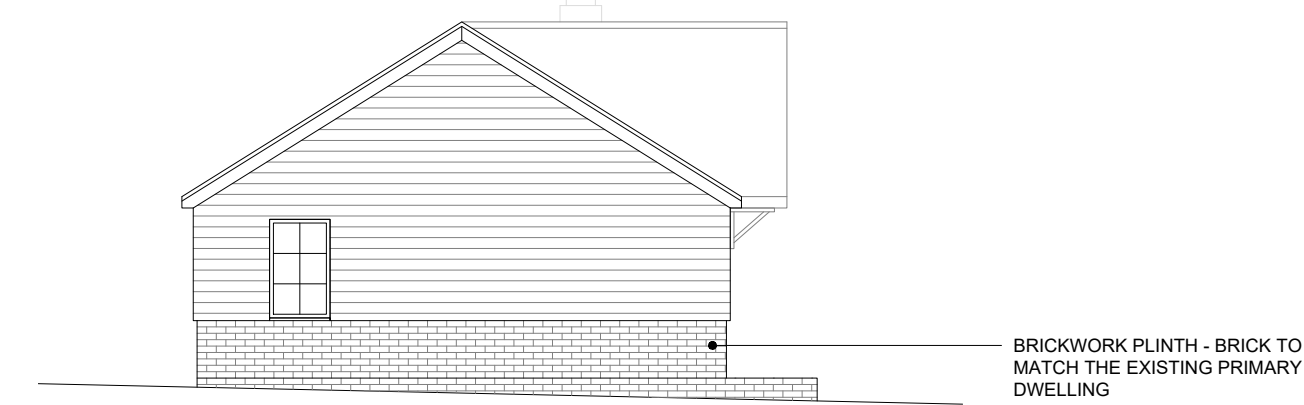


PROPOSED GRANNY ANNEXE - SIDE ELEVATION (NORTH)
1:100 @ A1

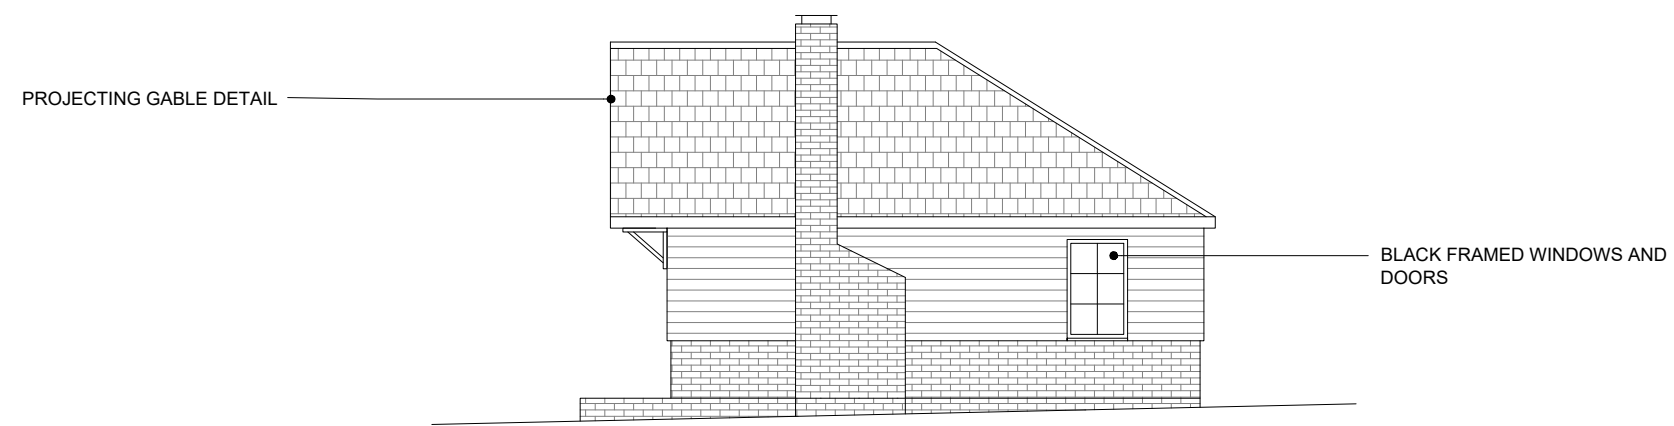


PROPOSED GRANNY ANNEXE - SIDE ELEVATION (SOUTH)
1:100 @ A1

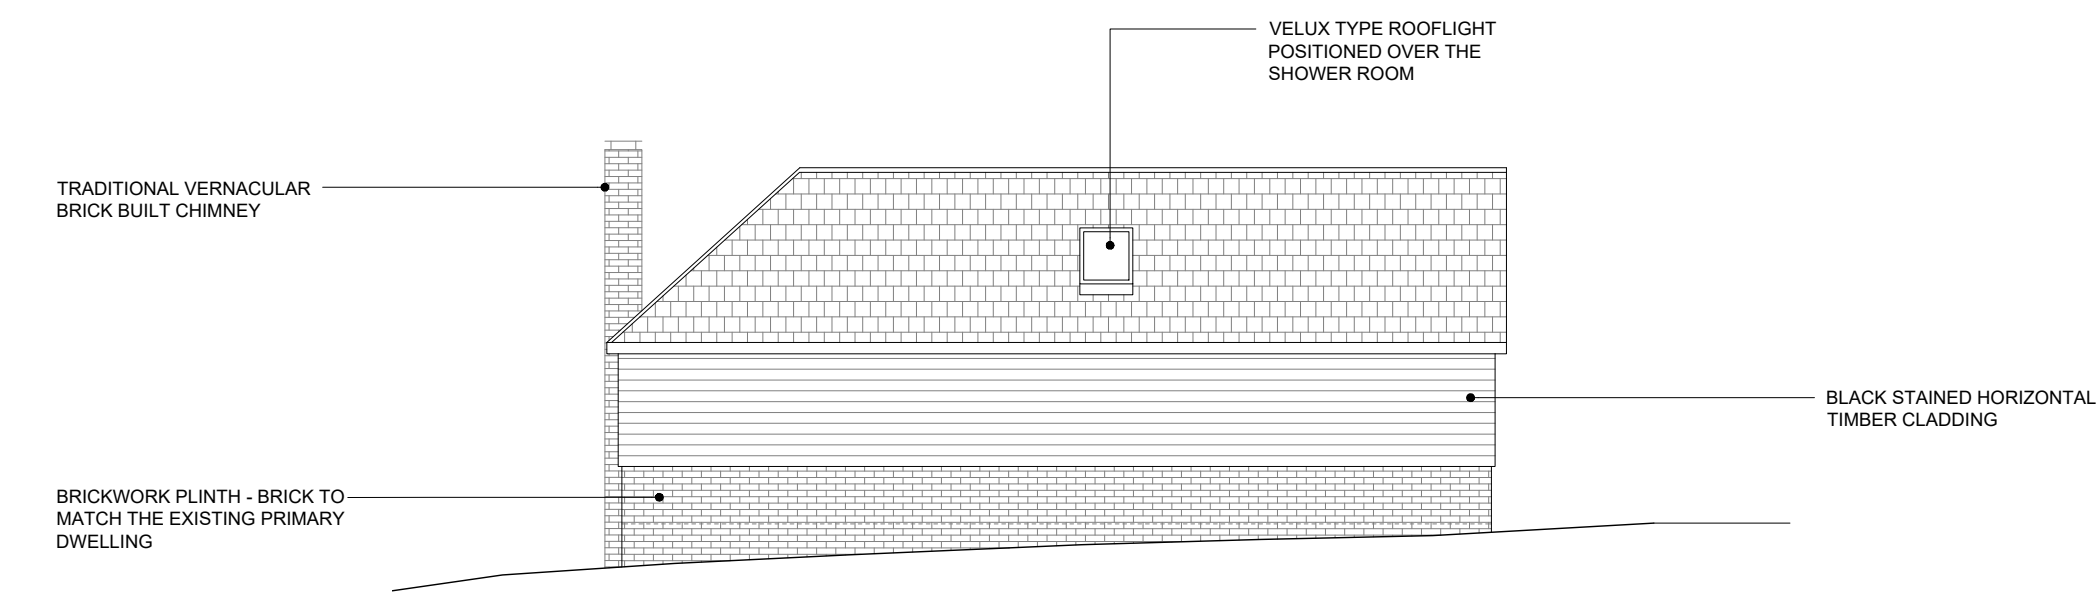


PROPOSED GRANNY ANNEXE - REAR ELEVATION
1:100 @ A1

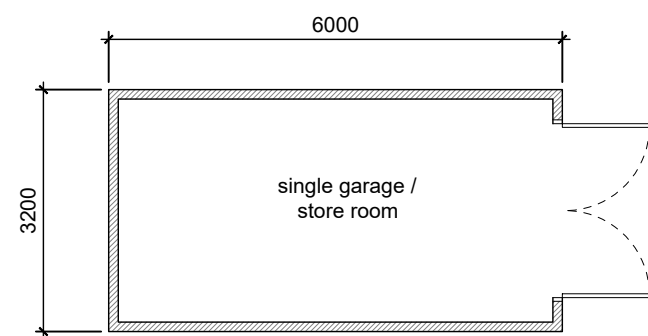


PROPOSED SINGLE GARAGE / STORE - PLAN
1:100 @ A1

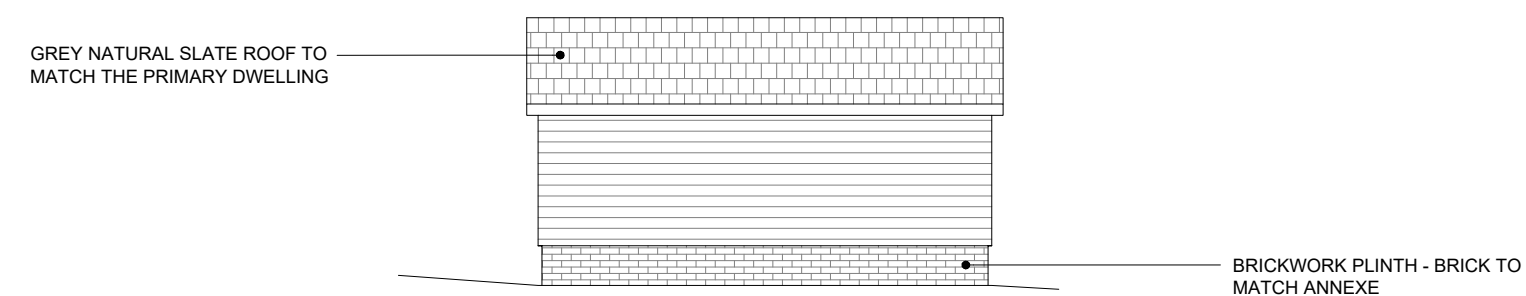


PROPOSED SINGLE GARAGE / STORE - SIDE ELEVATION (NORTH)
1:100 @ A1

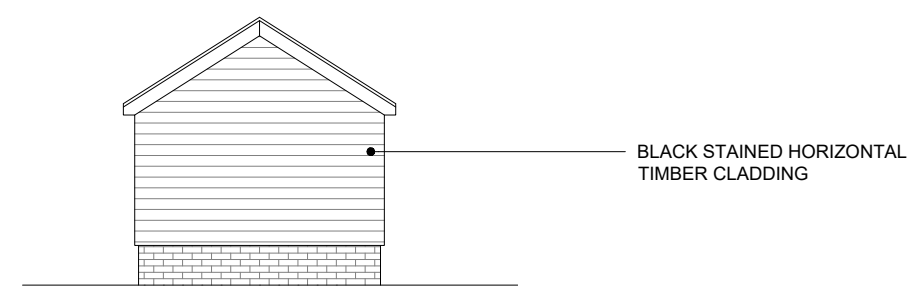

PROPOSED SINGLE GARAGE / STORE - REAR ELEVATION
1:100 @ A1

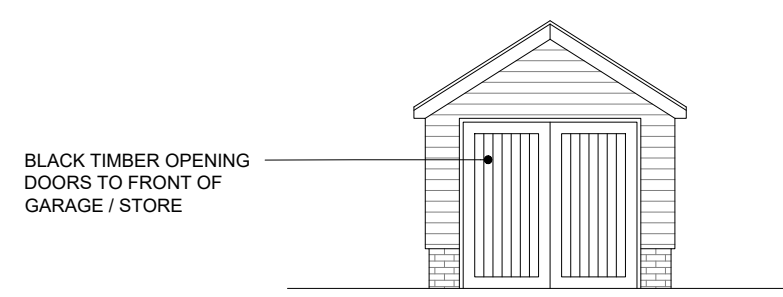

PROPOSED SINGLE GARAGE / STORE - FRONT ELEVATION
1:100 @ A1

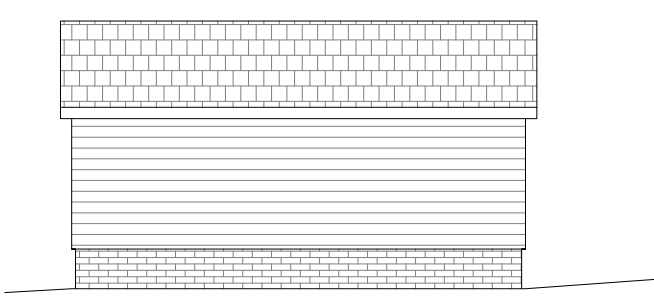

PROPOSED SINGLE GARAGE / STORE - SIDE ELEVATION (NORTH)
1:100 @ A1



COMPUTER GENERATED IMAGE



COMPUTER GENERATED IMAGE

NOTES:
1. DRAWING TO BE USED FOR THE STATUS INDICATED ONLY.
2. ALL DIMENSIONS AND SETTING OUT SHALL BE CHECKED AND CONFIRMED AND ANY DISCREPANCIES TO BE REPORTED TO THE ARCHITECT PRIOR TO COMMENCEMENT OF ANY WORK.
3. ALL WORK AND MATERIALS TO BE IN ACCORDANCE WITH CURRENT STATUTORY LEGISLATION, RELEVANT CODES OF PRACTICE AND BRITISH STANDARDS.
4. DRAWING TO BE READ IN ACCORDANCE WITH RELEVANT CONSULTANTS AND SUB-CONTRACTORS DRAWINGS AND SPECIFICATIONS.
5. THIS DRAWING IS THE PROPERTY OF JH RESPONSE LIMITED, AND IS NOT TO BE USED IN WHOLE OR IN PART WITHOUT WRITTEN CONSENT.

NO.	REVISION	DATE	PROJECT	TITLE
			WINGS 2, WARREN WOOD PARK, BROCKMANS PARK	PROPOSED GRANNY ANNEXE & GARAGE PLANS, ELEVATIONS & COMPUTER GENERATED IMAGES
CLIENT			PRIVATE CLIENT	DRAWING STATUS
SCALE			1:100	PLANNING
SHEET			A1	DRAWING REF.
DATE			JUNE 23	REV.
			007	