

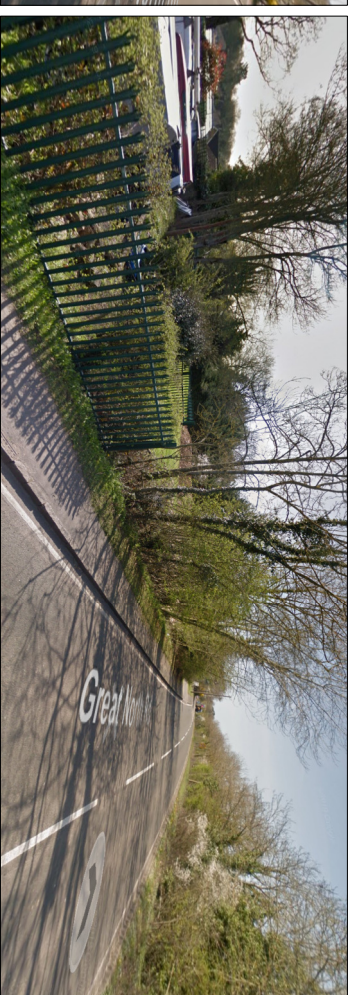



Existing Photographs of Site

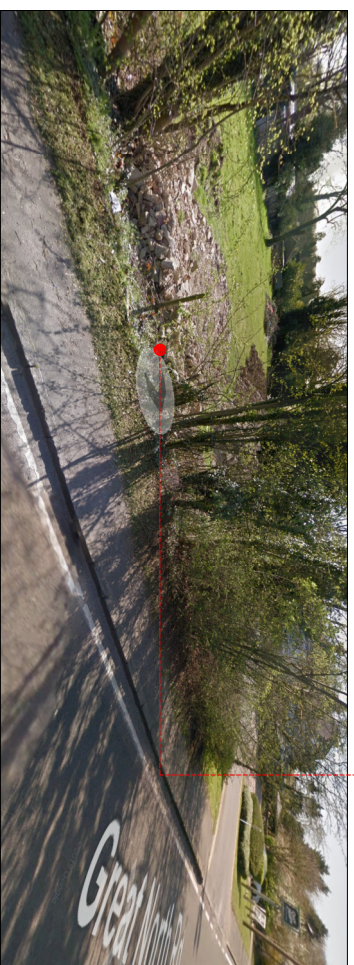

Proposed Crossover

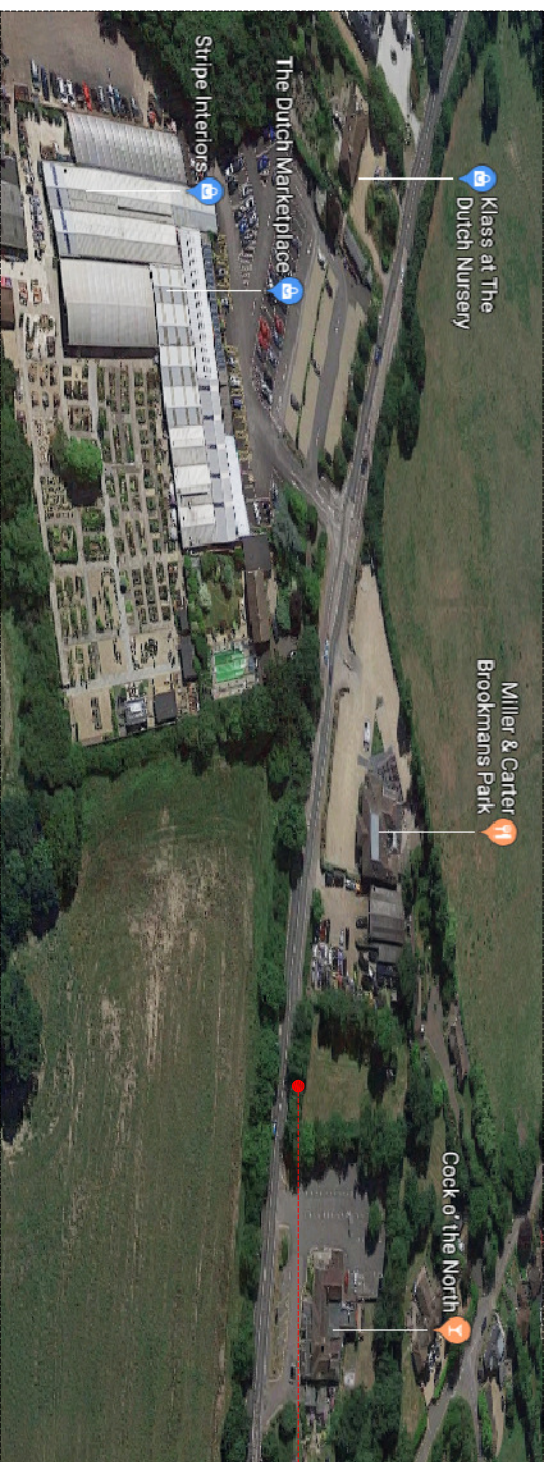

Proposed Crossover

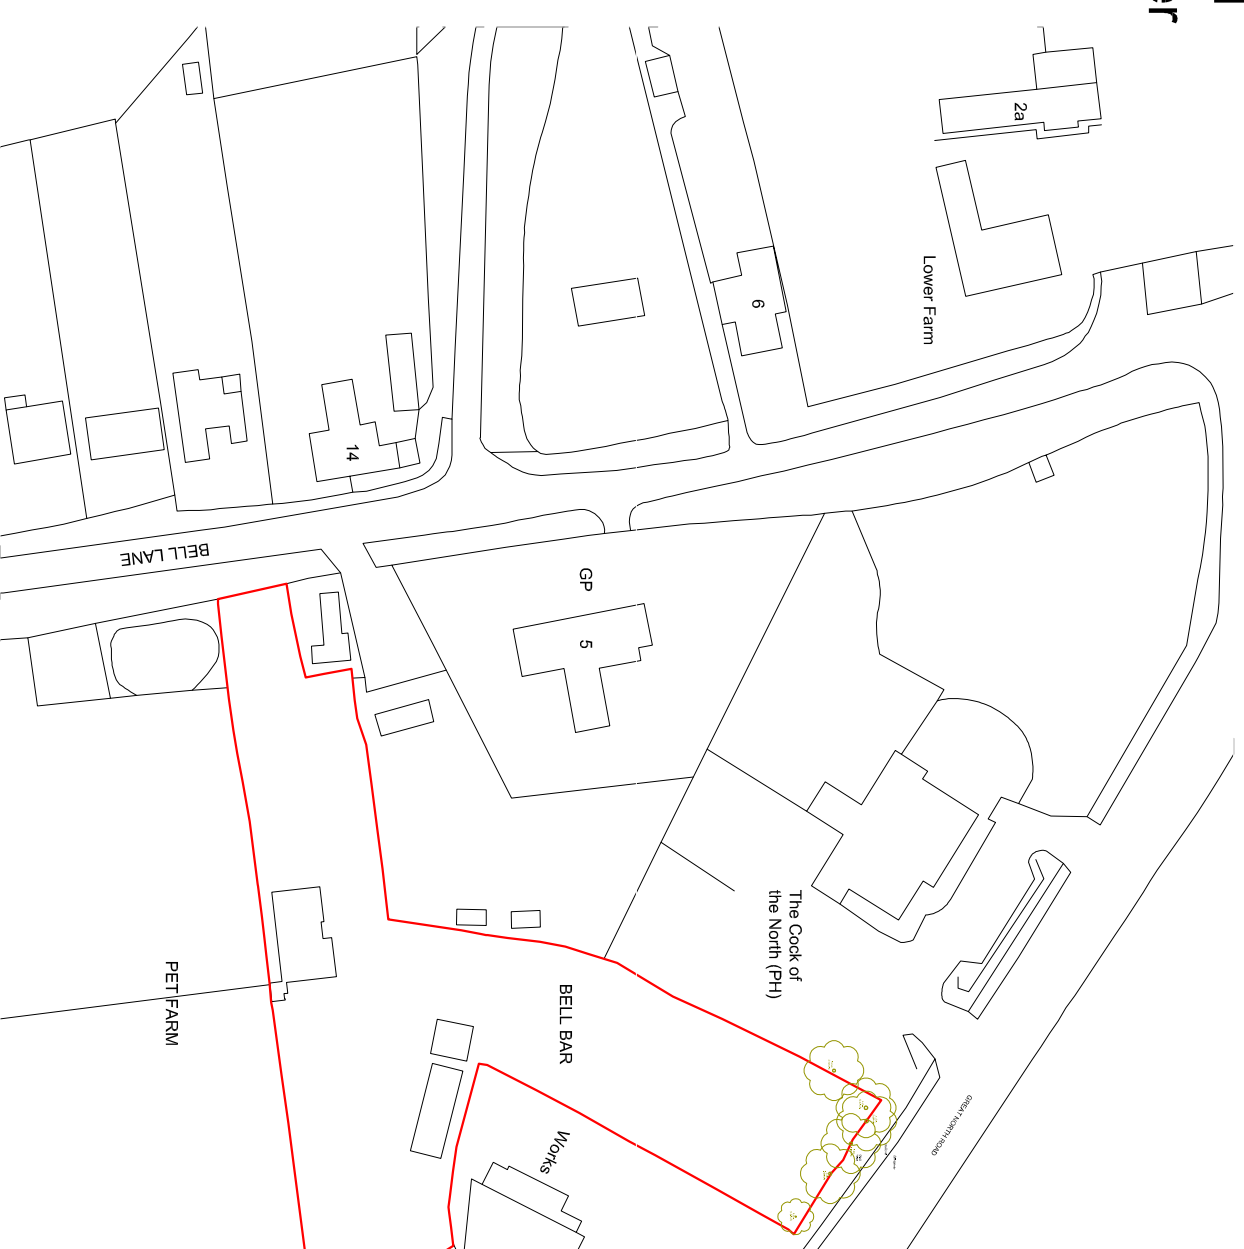

Existing Site Location Plan
Scale 1:1250



Notes
0m 1 2 3 4 5
0m 12.5 25 37.5 50 62.5
1:100
1:1250

Andreas + Buxton Associates
CHARTERED ARCHITECT + INTERIOR DESIGNERS
9 Louisa Street, London, E1 4NF
m: 078897 15430 e-mail: andreaac73@me.com

Rev.	Date	Drawing Status
1		Planning

Project
Bell Bar Pet Farm Bell Lane Brookmans Park AL9 9ET

Project Description
Proposed Crossover

Drawing Name
Existing Site Location Plan + Photos

Date	Scale
07/12/198	1:1250 @ A3

Dwg. No.	Rev.
Pet/19/P/01	

Copyright owned by Andreas + Buxton Associates
For planning purposes only