


PLANNING  
DEPARTMENT


28 JAN 2014

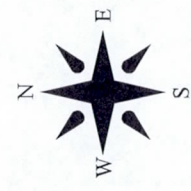


Outline of garage block

Leylandii hedge

Leylandii hedge

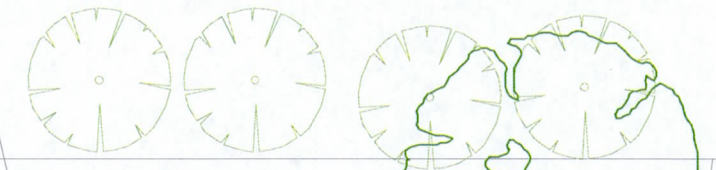

Numerous beech trees

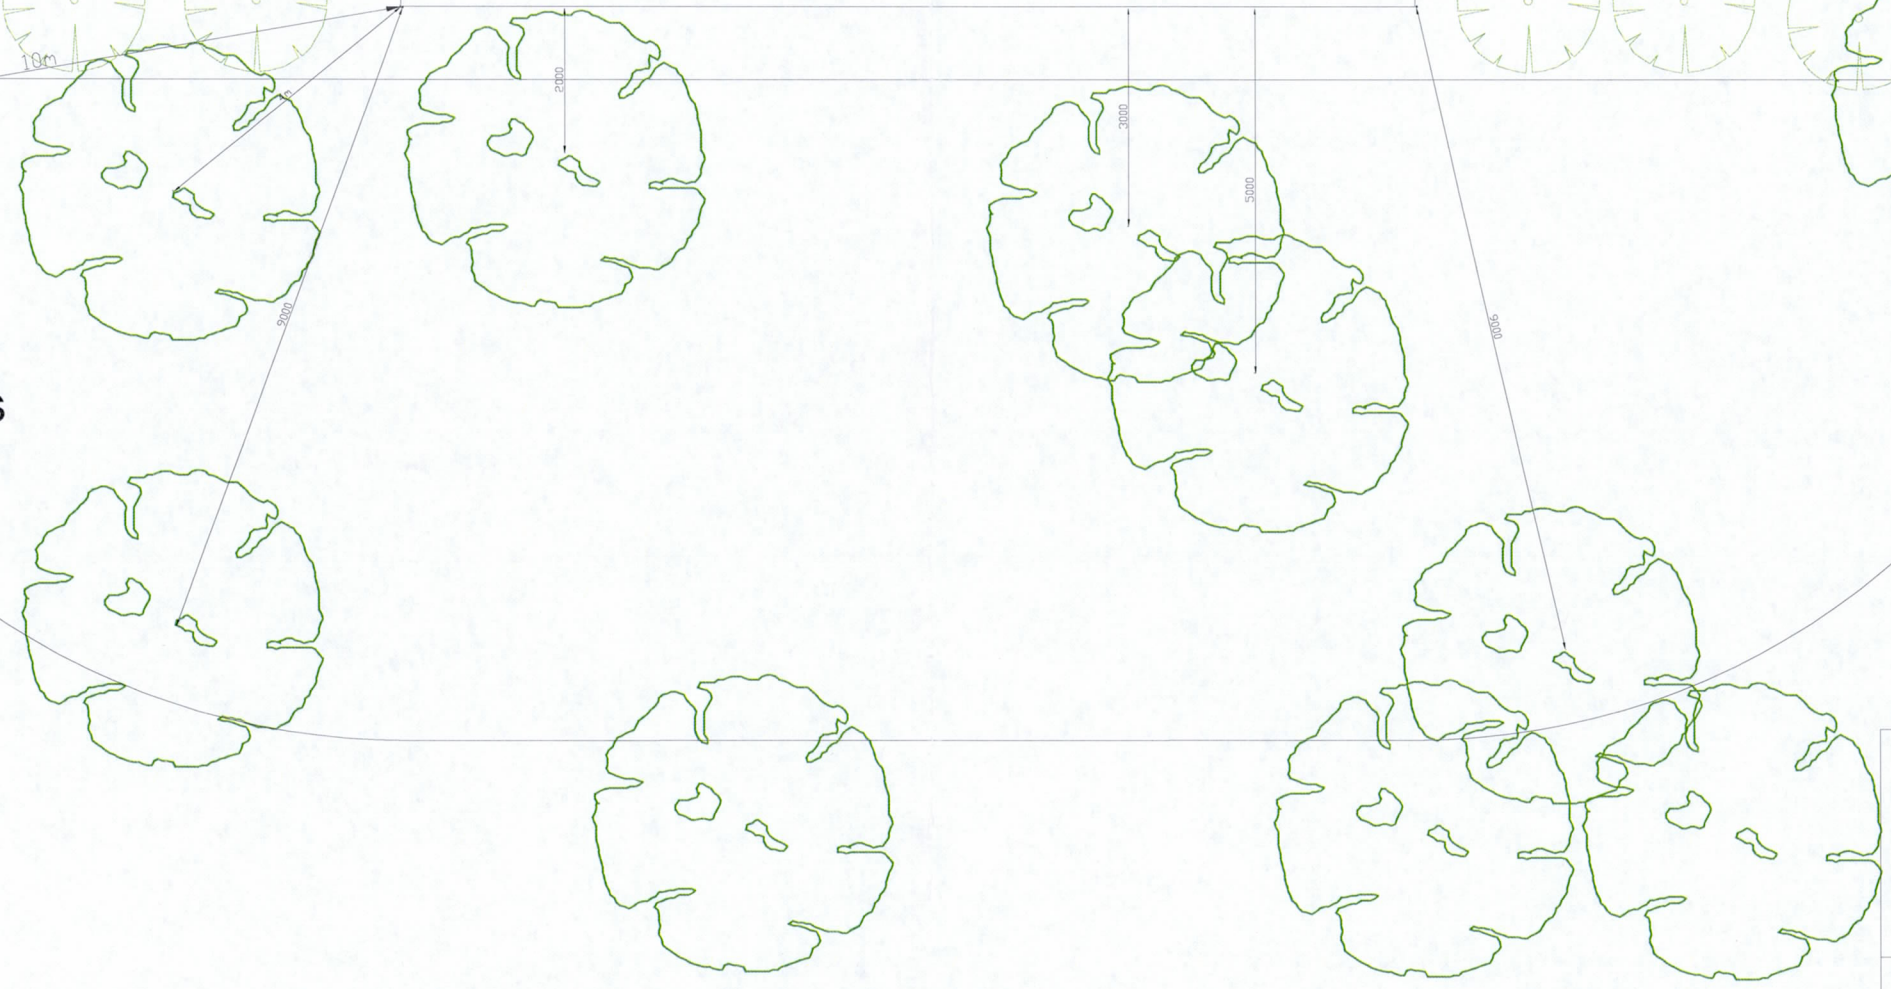

NORTH LONDON PLANS  
54 Graeme Road  
Enfield  
Middlesex EN1 3UT  
020 8967 7621  
0786 663 6492

Forest Lodge  
The Ridgeway, Cuffley

Heave / settlement damage  
Tree survey

Scale 1:100 at A3  
Date January 2014  
Drwg 499/2

