

TOWN AND COUNTRY PLANNING ACT 1990  
Town and Country Planning (Tree Preservation Order) Regulations 1969 (as amended)

TPO 209

Notice of making of Tree Preservation Order

To: [THE CONSERVATOR OF FORESTS,  
[THE DISTRICT VALUER,

I am directed by the Council of the Welwyn Hatfield Council  
to notify you that a Tree Preservation Order dated 18<sup>th</sup> September 1996  
has been made by the said Council in respect of

Land at Lambs Close,  
Cuffley,  
Potters Bar,  
Herts

Pursuant to Regulation 5 (b) of the said Regulations, I enclose a copy of the said  
order and of the map included therein.

I hereby certify that each of the persons whose names and addresses are set out  
overleaf has been served with a notice in accordance with paragraph (c) of Regulation 5  
of the Town and Country Planning (Tree Preservation Order) Regulations 1969 on the  
date set opposite his name.

DATED the EIGHTEENTH

19 96

(Signed) .....

(Designation) Chief Planning Officer


The Council Offices,  
The Campus,  
Welwyn Garden City,  
Herts  
AL8 6AE



(Address to which all communications should be sent.)

**List of Persons served with notice under Regulation 5 (c)  
of the Town and Country Planning (Tree Preservation Order) Regulations 1969**


Name	Address	*Capacity in which served	Trees, Groups of Trees or Woodlands to which interest relates	Date of Service
A C Nicholas Ltd,	45 Silver Street, Enfield, Middlesex EN1 3EF	Owner	T1, T2, T3, T4, T5, T6, T7, T8, T9, T10	13 <sup>th</sup> September 1996
The Occupiers,	1 - 31 (odds) Theobalds Road, Cuffley, Potters Bar, Herts	Owner of adjoining land	T1, T2, T3, T4, T5, T6, T7, T8, T9, T10	13 <sup>th</sup> September 1996
The Occupiers,	1 - 48 (inc) Lambs Close, Cuffley, Potters Bar, Herts	Owner of adjoining land	T1, T2, T3, T4, T5, T6, T7, T8, T9, T10	13 <sup>th</sup> September 1996


\* State "owner", "occupier", "person entitled to work by surface working minerals in the land" or "person entitled to fell any of the trees affected by the order".

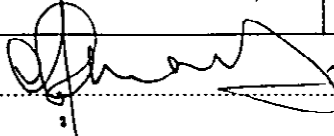(Signed) 

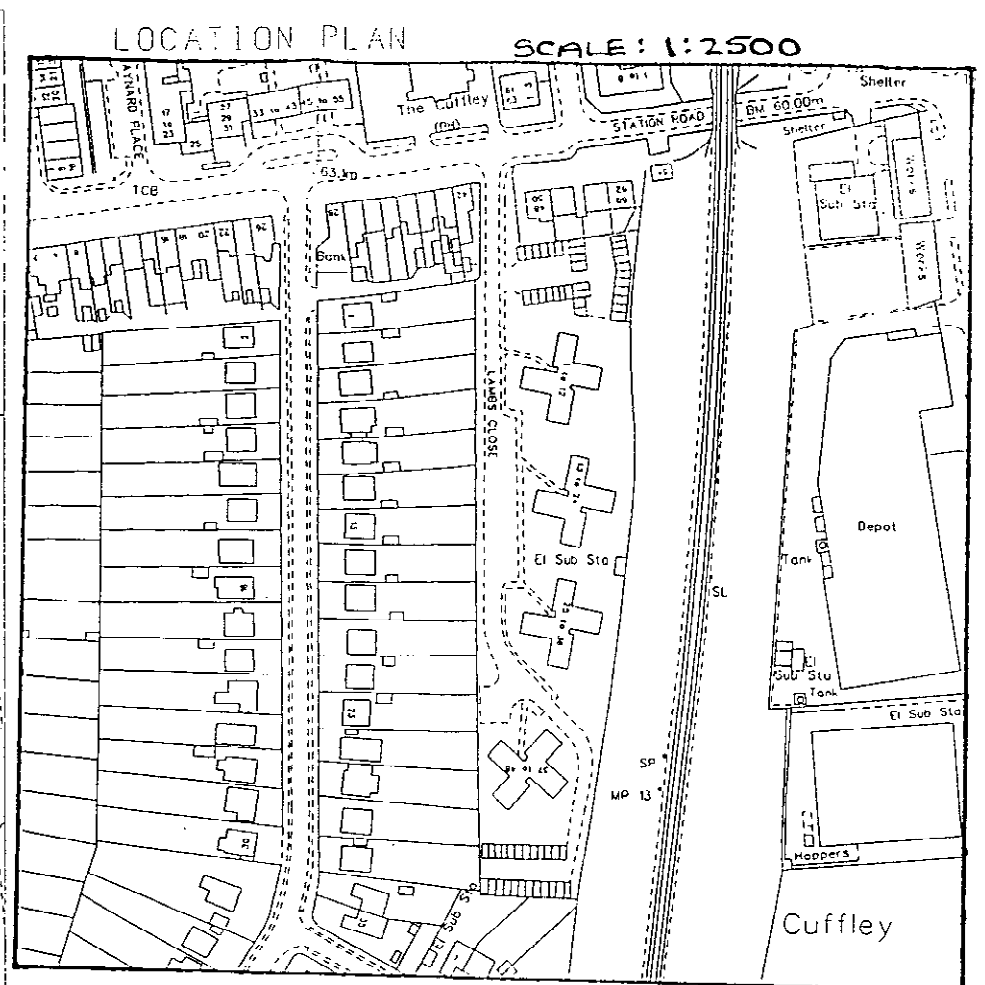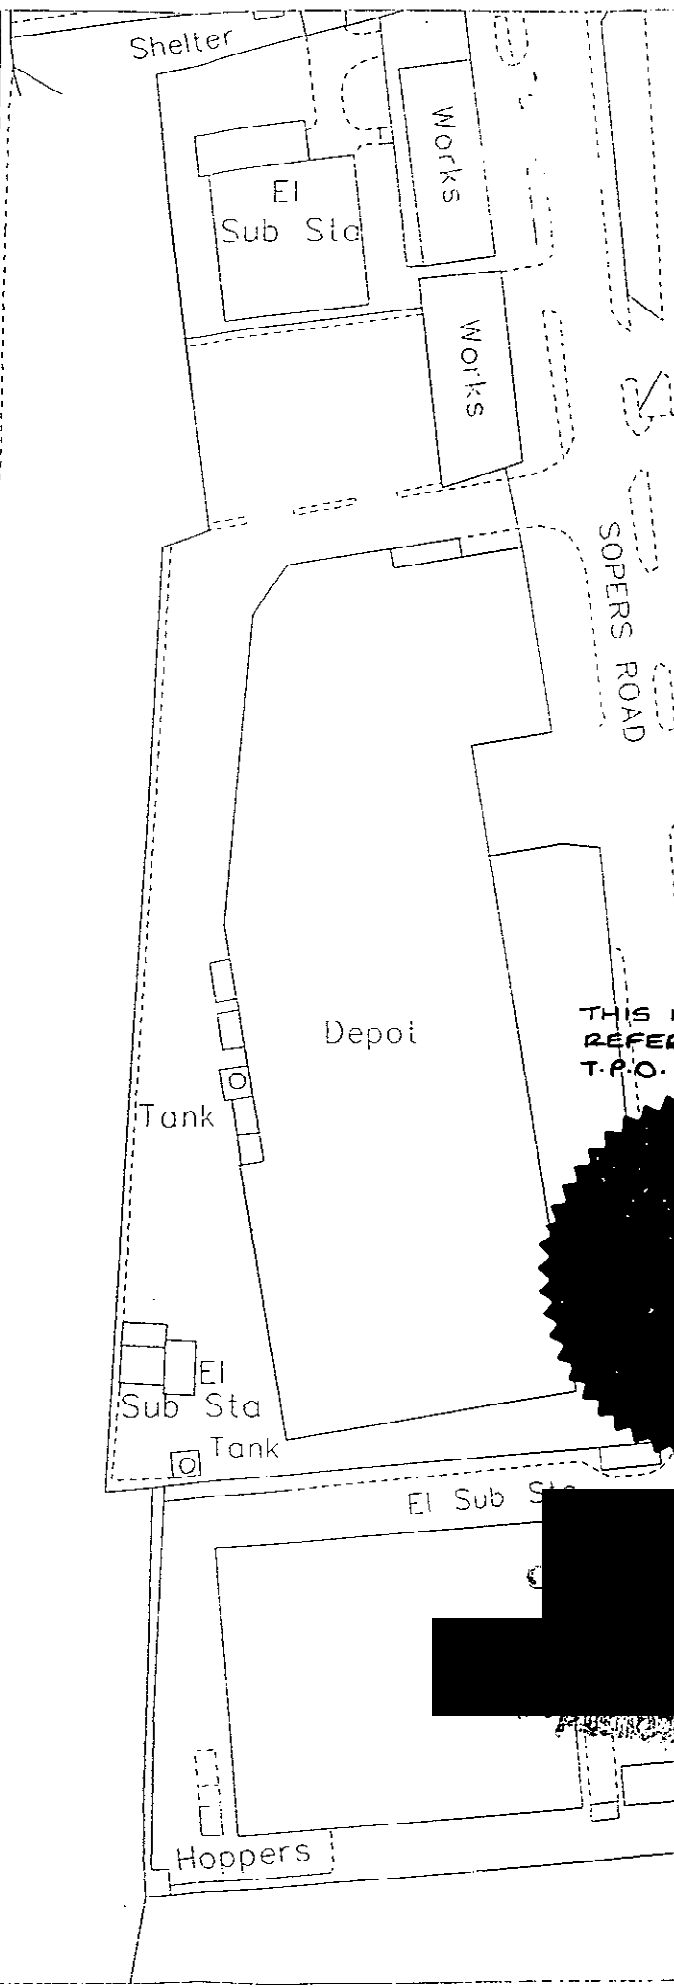

THIS IS THE PLAN REFERRED TO IN T.P.O. 209

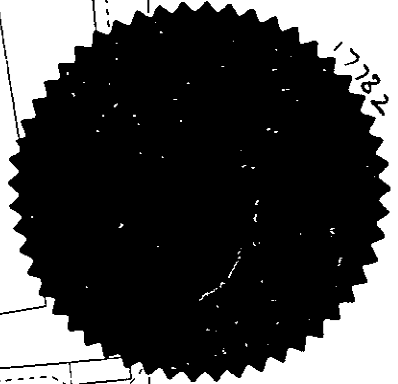

TREE PRESERVATION ORDER	
REFERENCE	TPG 209 TL 306 025
LOCATION	Land at Lambs Close, Cuffley, Potters Bar, Herts
DRAWING NUMBER	DRAWN BY
1	Lisa Wren
SCALE	DATE
1:1000	12/09/96
 MELKTON HATFIELD COUNCIL	
ENVIRONMENTAL SERVICES	
COUNCIL OFFICES, THE CAMPS	
MELKTON GARDEN CITY	
HERTFORDSHIRE AL5 6AE	
TEL: 0707 331212	
Dir: David Irving	