



NOTES:  
 THE CONTRACTORS ARE TO CHECK ALL DIMENSIONS, DRAIN RUNS AND GENERAL CONDITIONS ON SITE BEFORE COMMENCING WORK. ALL WORKS ARE TO BE CARRIED OUT IN ACCORDANCE WITH CURRENT BUILDING REGULATIONS, BRITISH STANDARDS, CODE OF PRACTICE AND LOCAL AUTHORITY REQUIREMENTS.

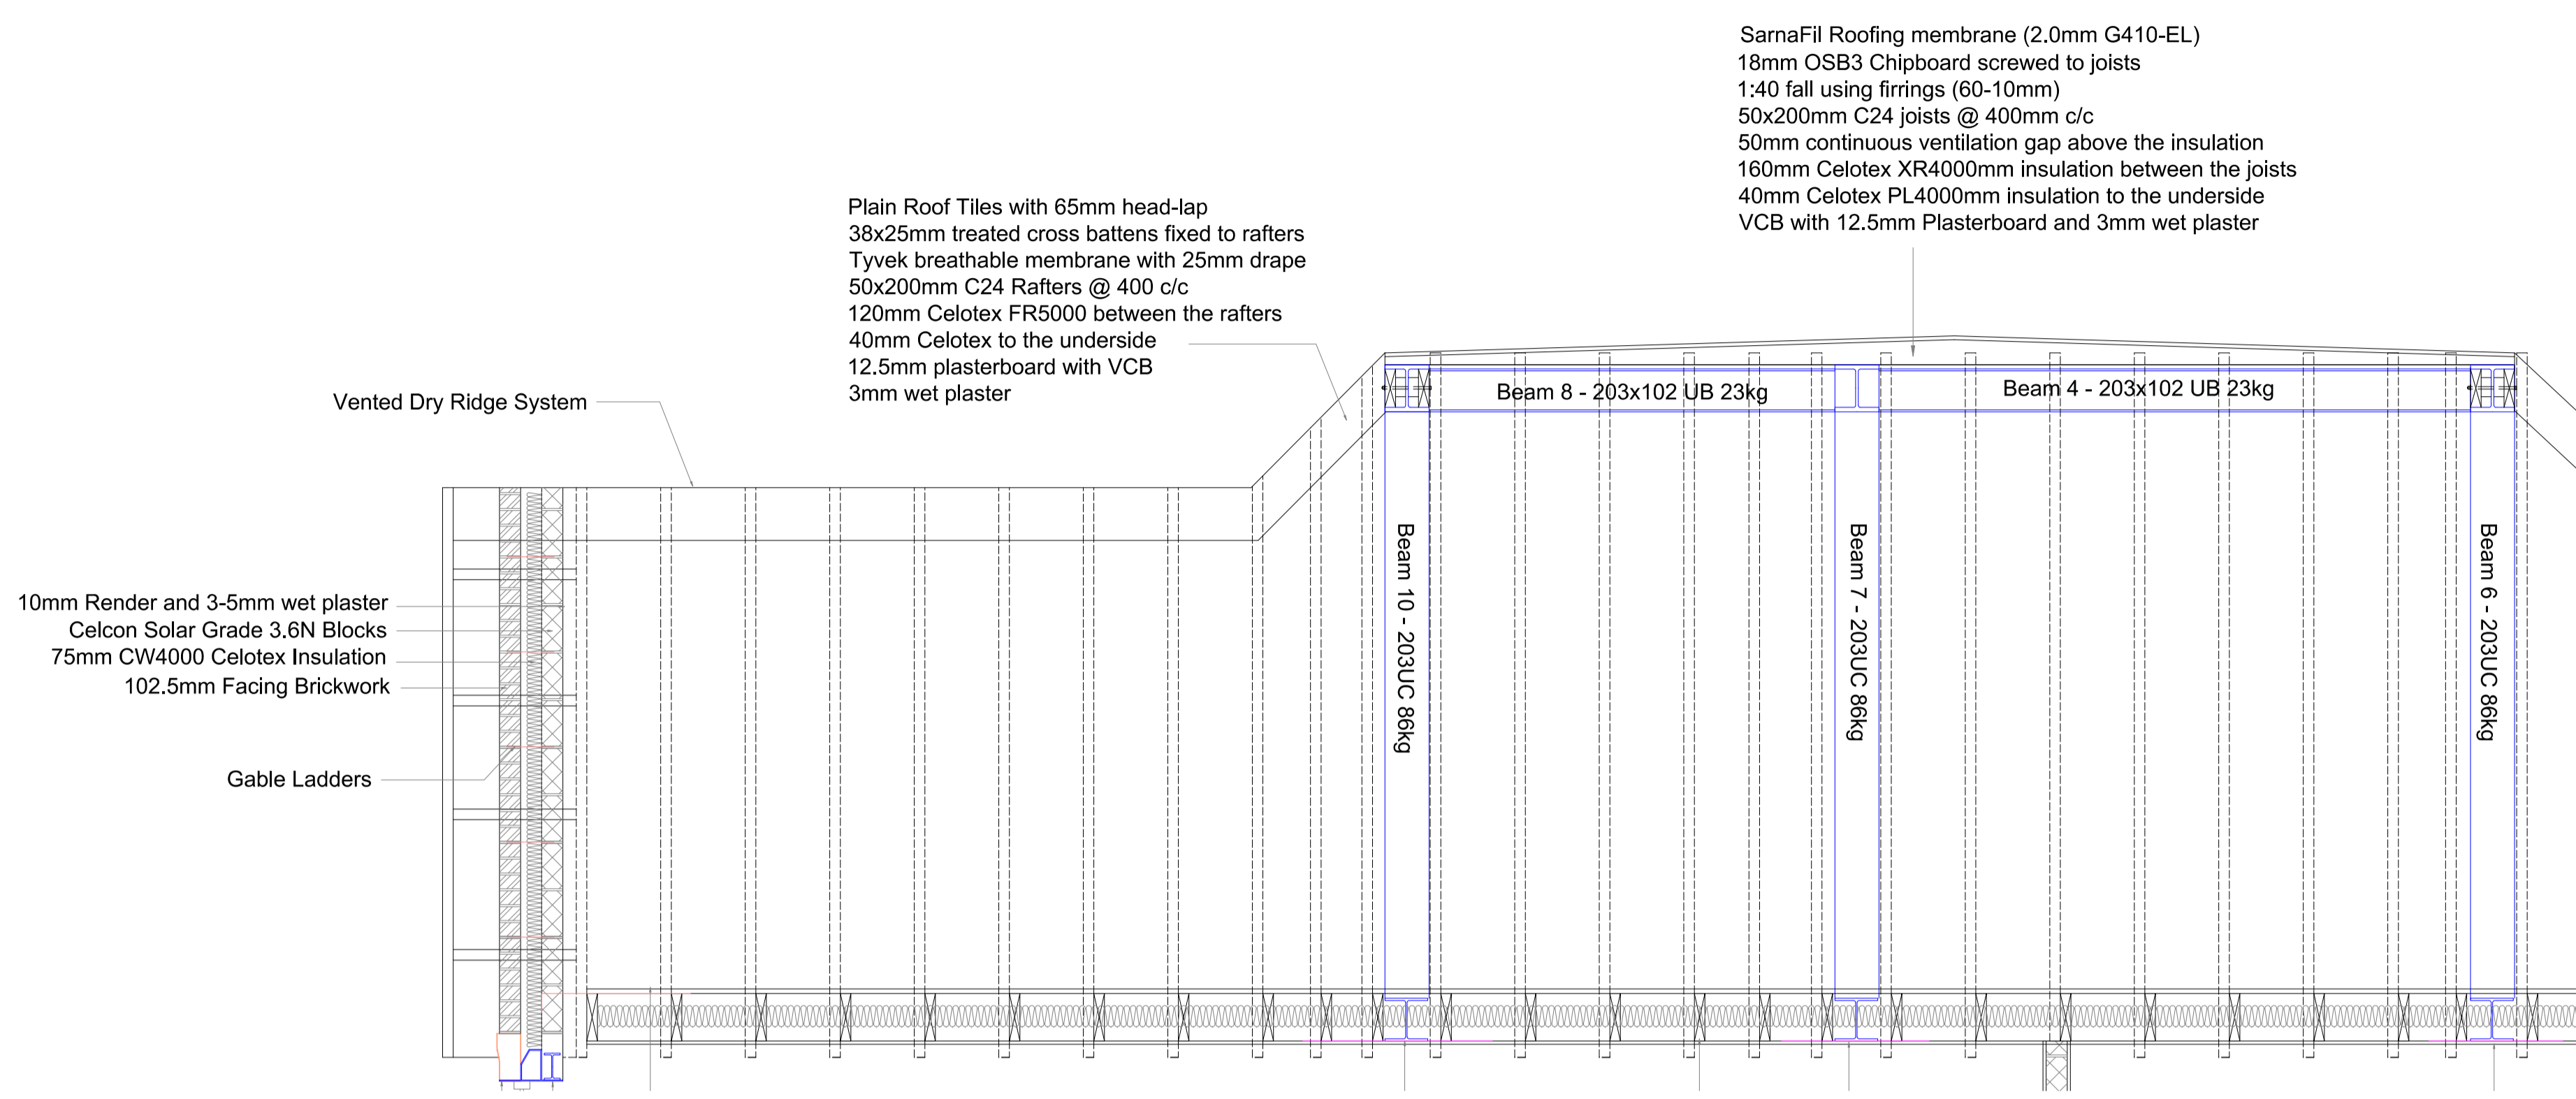

## CROWN ROOF 1:25

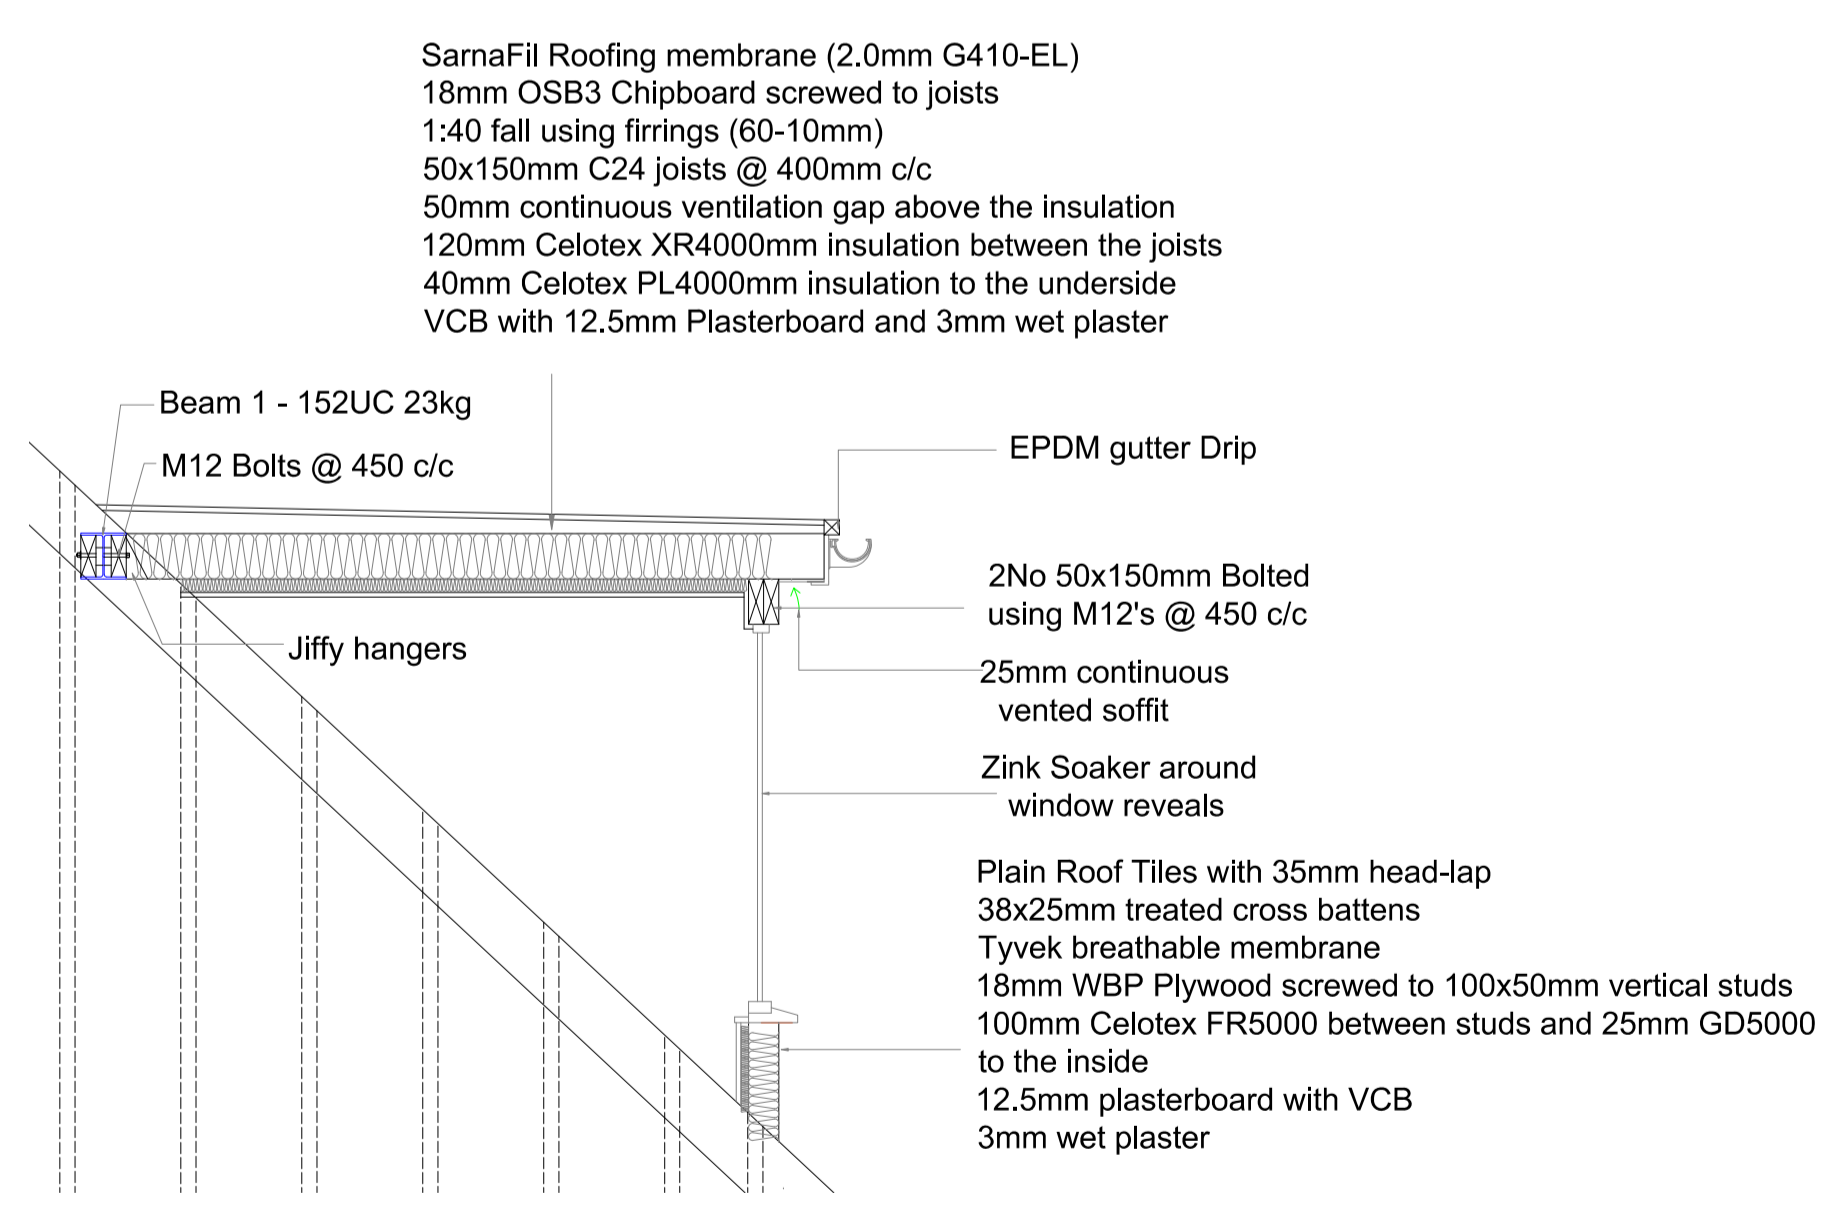

## DORMER 1:25

T: 07939 666006 E: info@myadl.co.uk A: 6 Bournwell Close, Hadley Wood, EN4 0JX  
 Architectural Design London  
 Chartered Building Engineer

