



PLAN  
1:50

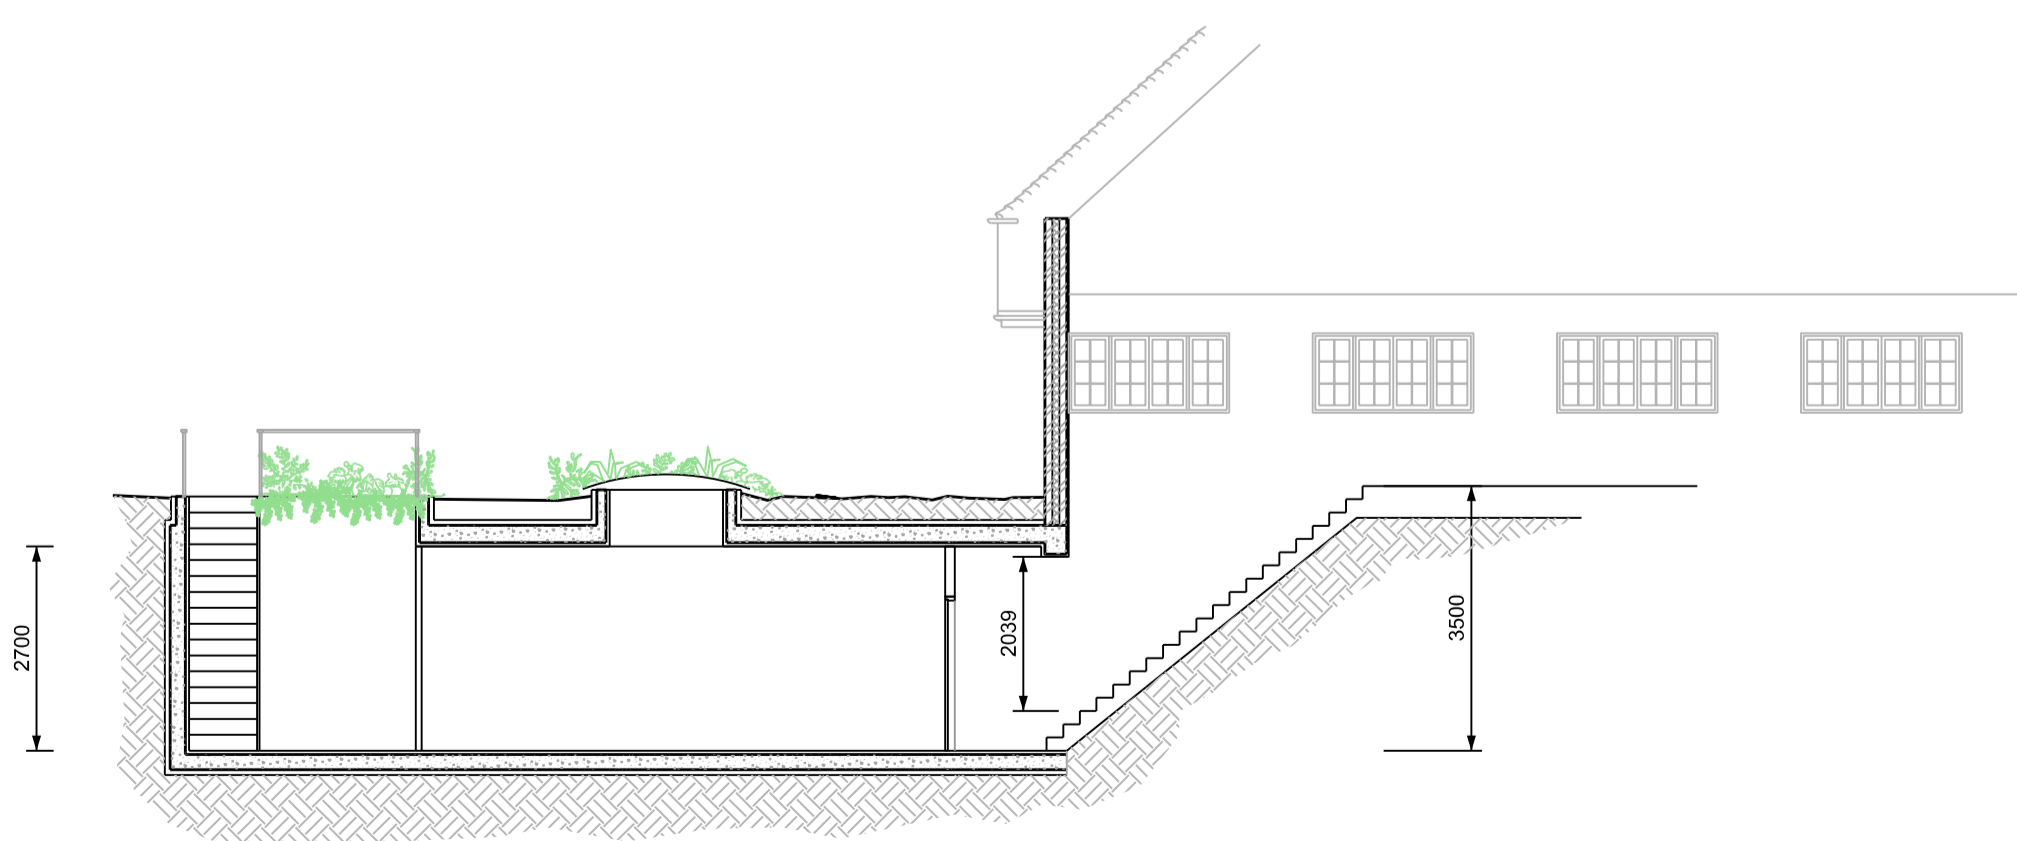

SECTION A - A  
1:100

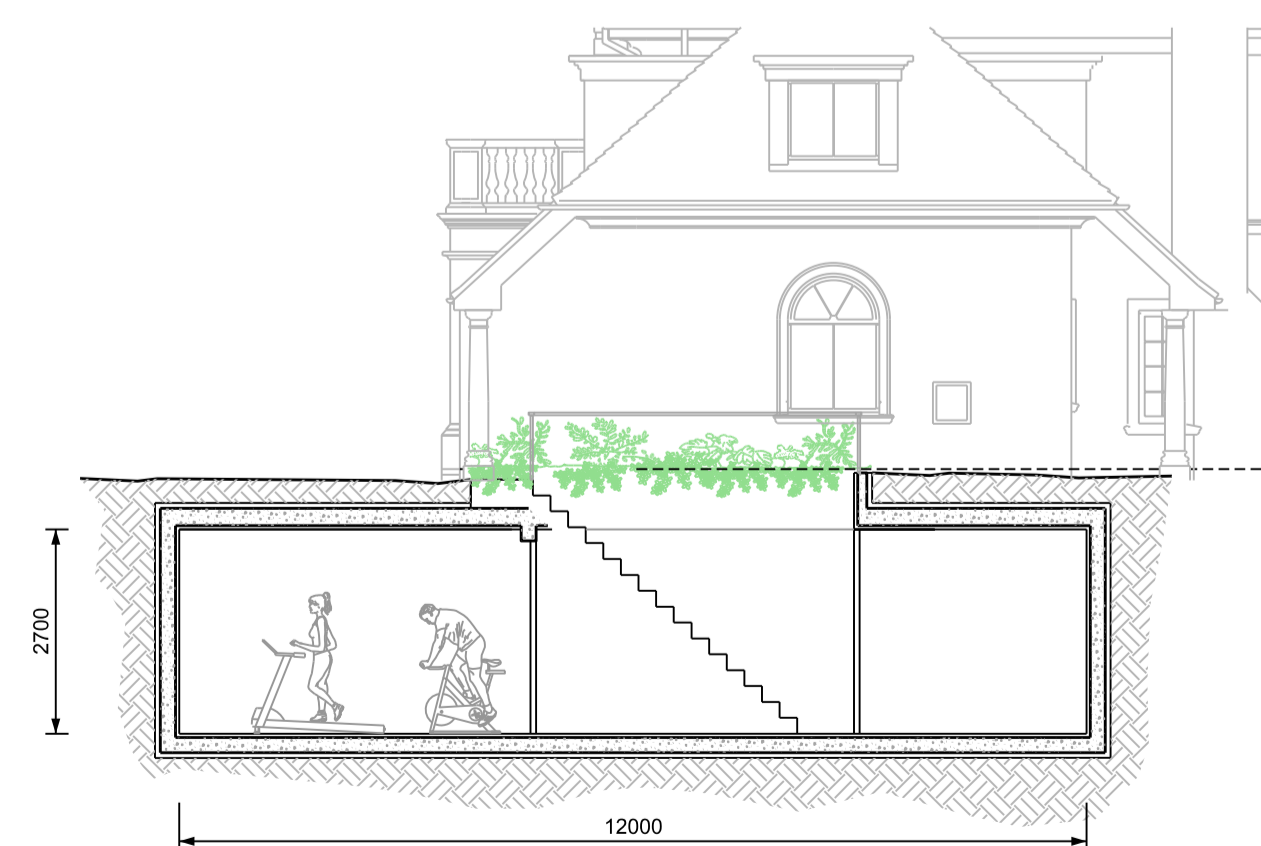

SECTION B - B  
1:100

**KIRKHAM SHEIDOW**  
ARCHITECTS

38 SWAN STREET BOXFORD SUDBURY  
SUFFOLK CO10 5NZ  
TEL 01787 211670  
MOBILE 07976 298123  
e-mail design@kirkhamsheward.co.uk

PROJECT  
PULHAM HOUSE  
ESSENDON COUNTRY CLUB  
BEDWELL PARK  
ESSENDON  
HATFIELD AL9 6HN

TITLE  
PROPOSED BASEMENT  
PLAN AND SECTIONS

SCALE 1:50 1:100 @ A1

DATE APRIL 2016

NUMBER 1606/04

REVISIONS