
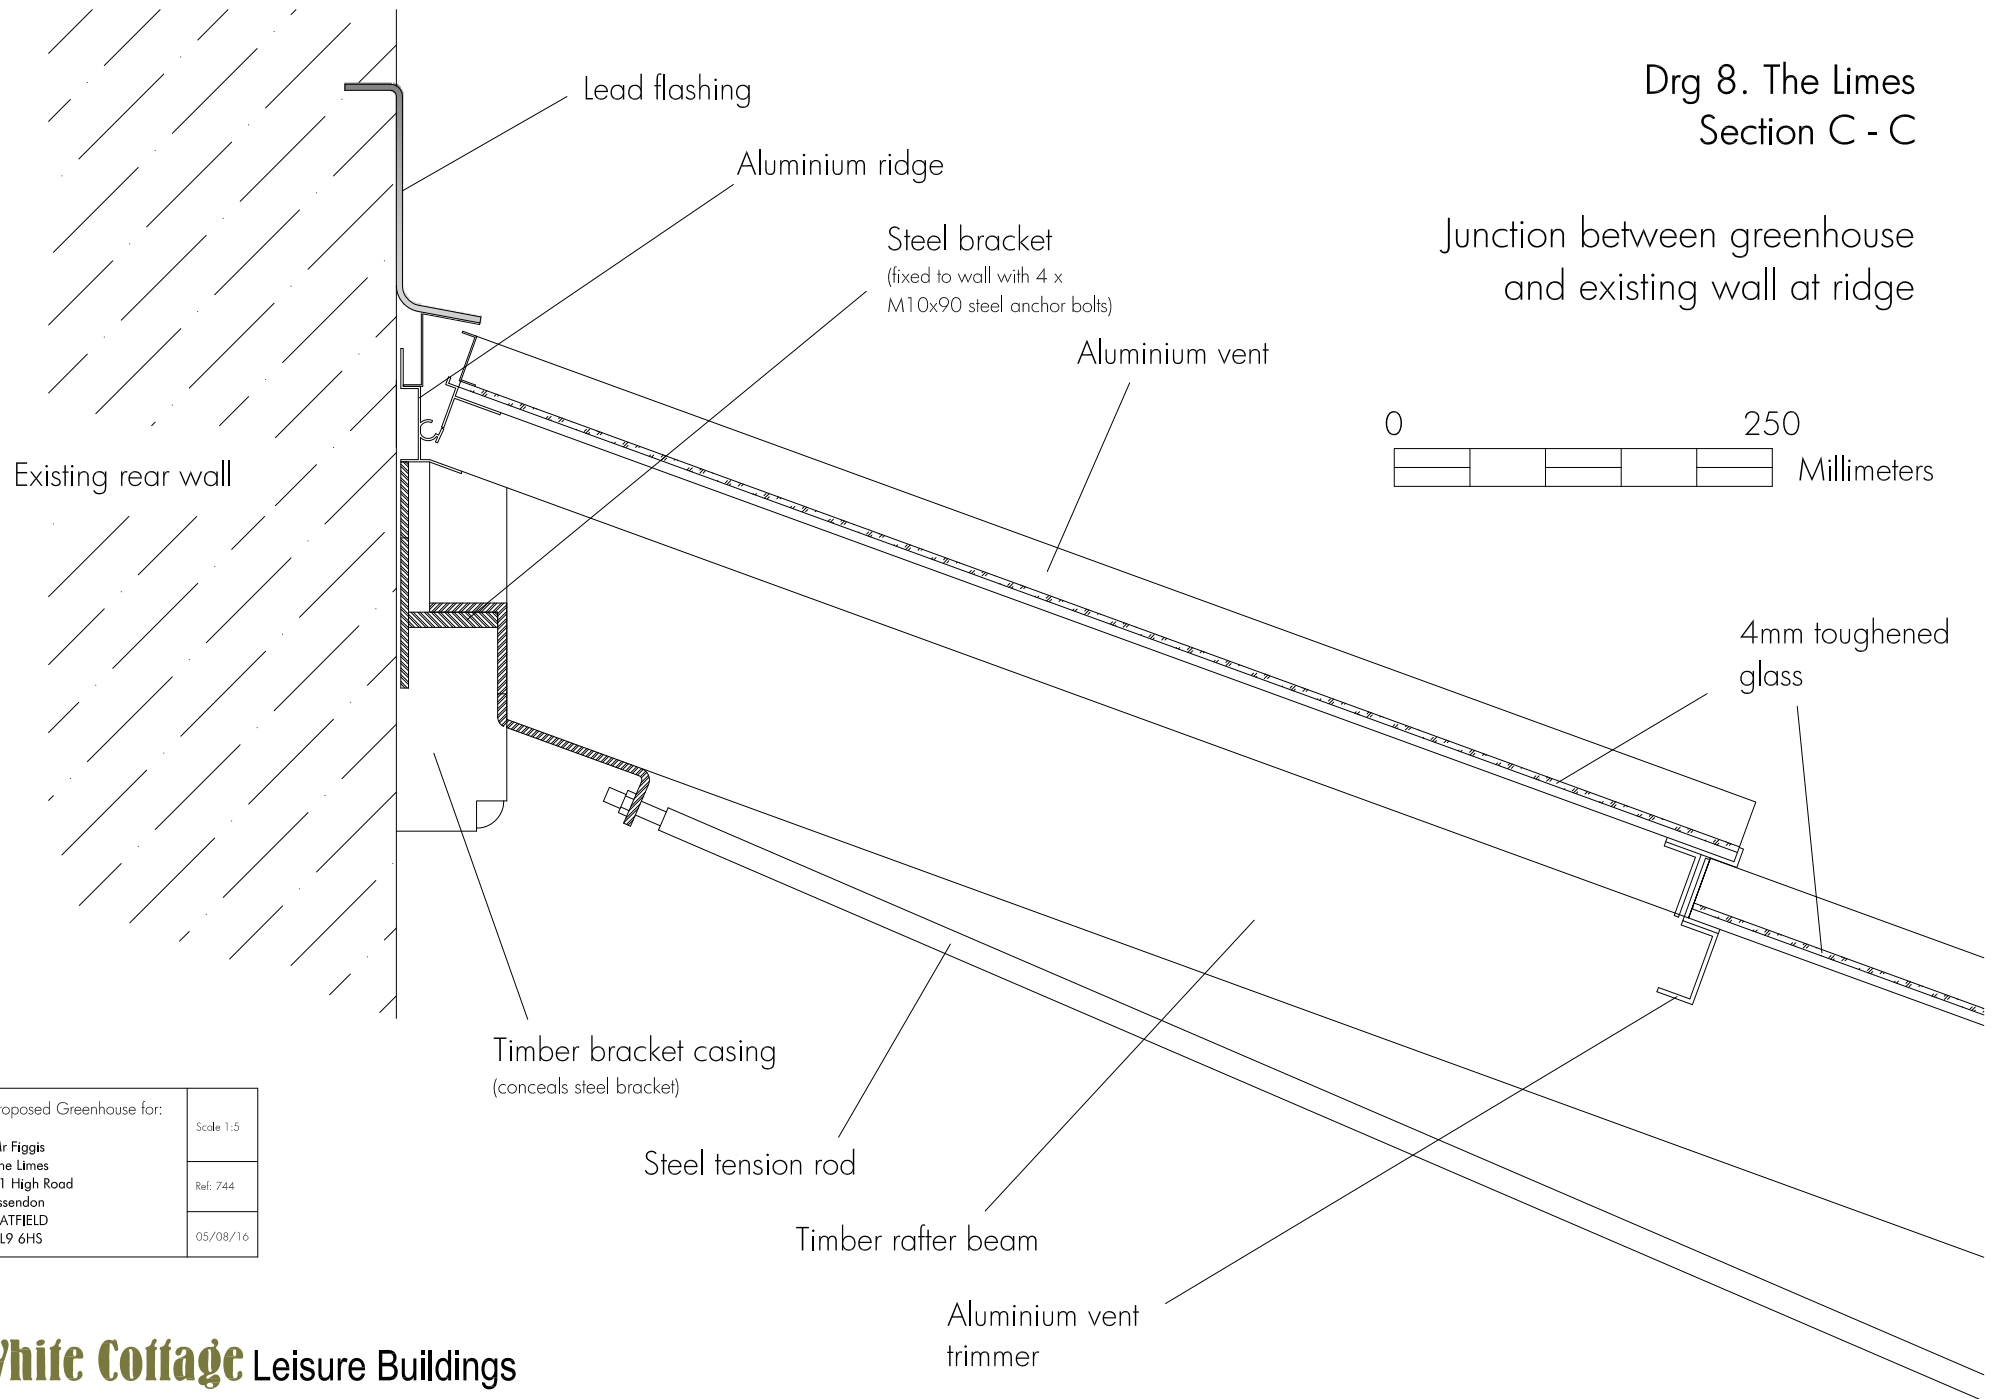


Drg 8. The Limes
Section C - C

Junction between greenhouse
and existing wall at ridge

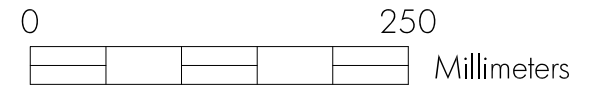

Proposed Greenhouse for:	Scale 1:5
Mr Figgis The Limes 51 High Road Essendon HATFIELD AL9 6HS	Ref: 744
	05/08/16