



Drg 9. The Limes
Section D - D

Full gable cross section

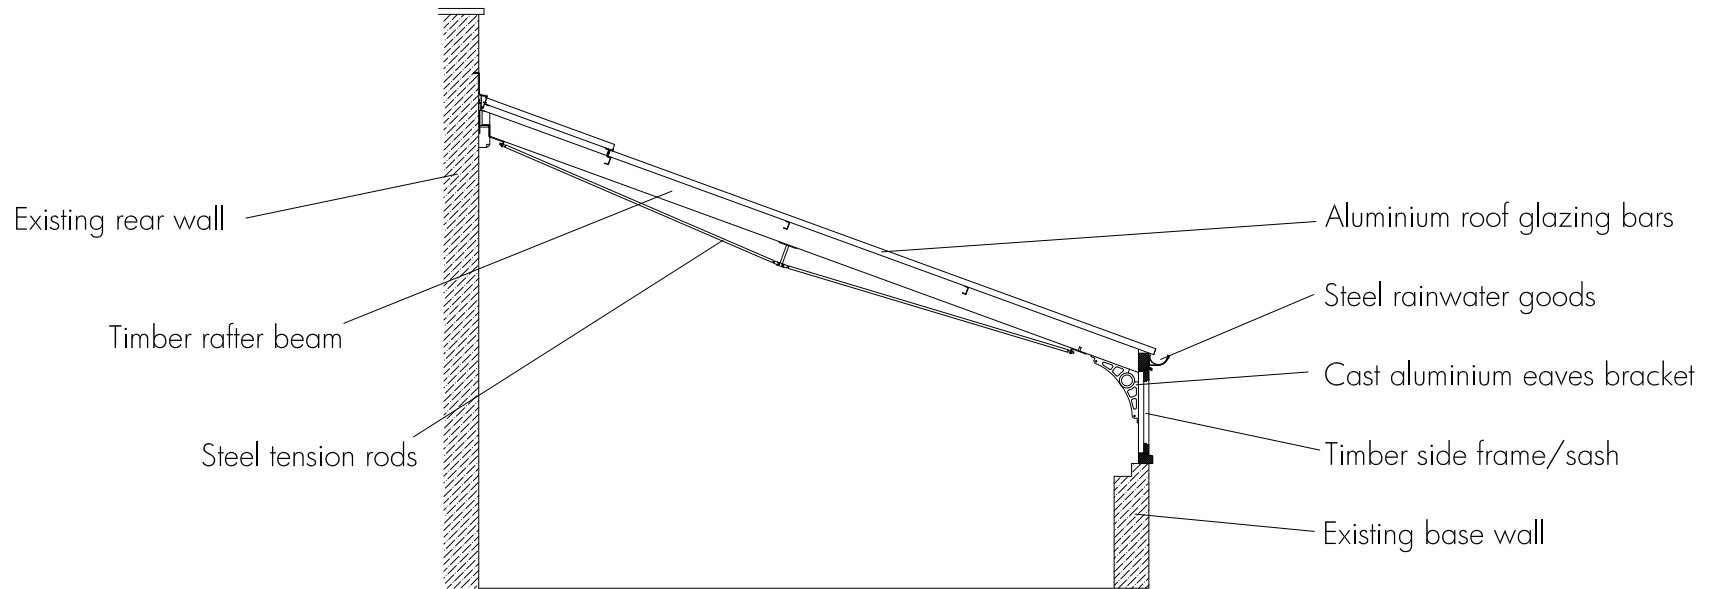

'Victorian' lean-to greenhouse
Existing masonry base and rear walls with painted timber and aluminium glazed superstructure

White Cottage Leisure Buildings

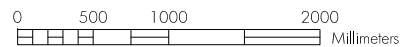

Proposed Greenhouse for:	Scale 1:50
Mr Figgis The Limes 51 High Road Essendon HATFIELD AL9 6HS	Ref: 744
	05/08/16