

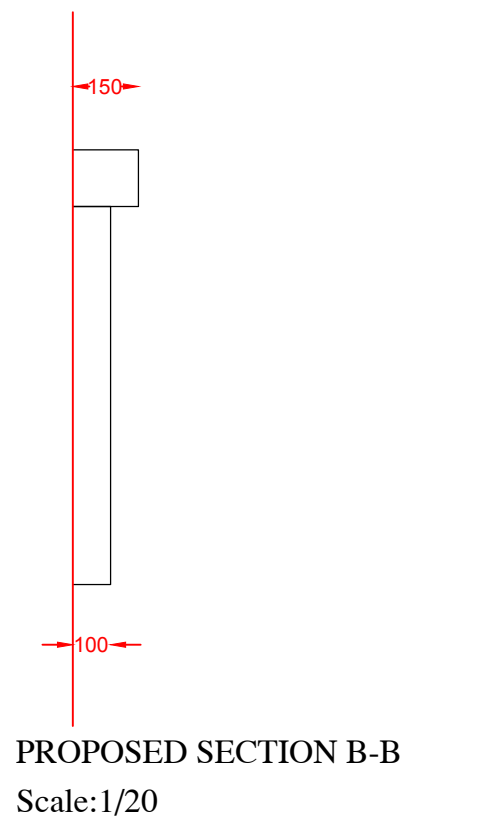


PROPOSED FRONT SIGN ELEVATION
Scale:1/20

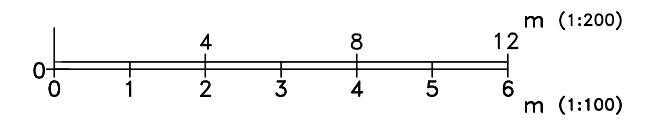

PROPOSED SECTION B-B
Scale:1/20

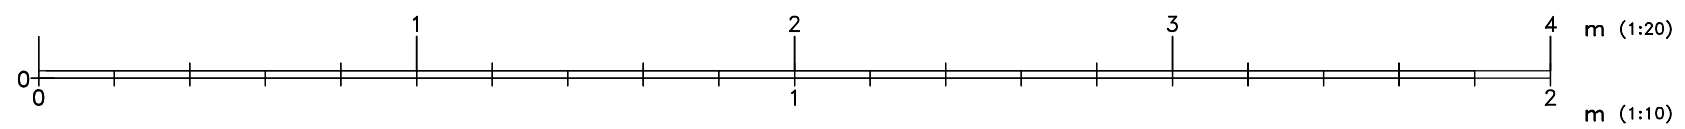

Notes:	
<ol style="list-style-type: none"> All dimensions in millimetres (mm) and levels in metres (m) unless noted otherwise. This drawing to be read in conjunction with all other relevant drawings and specification. All work to comply with the relevant British Standards, Codes of Practice and the Building Regulations. 	
Project:	
1 Maynard Place, EN6 4JA	
Revisions:	
Drawing Title:	
Proposed Elevations	
Drawing No:	Revision:
5519/R5	-
Scale:	Date:
As Shown@A3	July 2019
NArch London 584 Green Lanes, Haringey, London N8 0RP	
020 8889 0468 074 0016 6788 www.narch.co.uk	