


- A CARPENTERS approved 56/0541/93/FP
- B OFFICES appeal allowed 56/2004/1538/FP
- C VACANT subject of RENOVATION PROPOSALS
- D STORAGE & DISTRIBUTION allowed 56/2005/941/FP
- E APPLICATION UNIT
- F STABLES

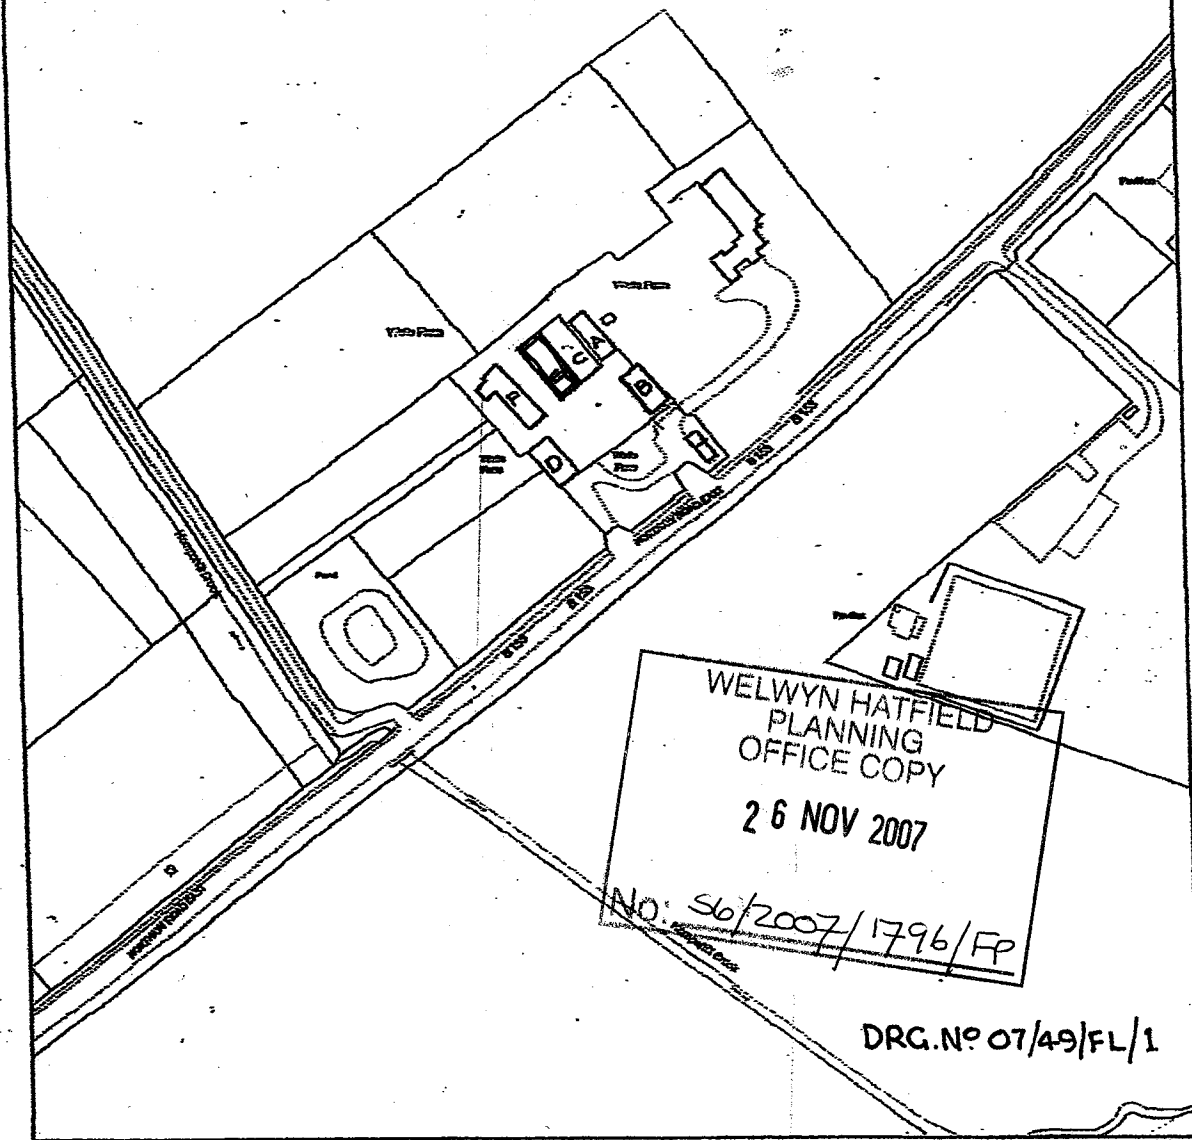

WELWYN HATFIELD
 PLANNING
 OFFICE COPY
 26 NOV 2007
 No: 56/2007/1796/FP

DRG. NO 07/49/FL/1

Unit E, Wells Farm, Northaw Road East, Cuffley, HERTS - Scale: 1:2500



Print template - TEMPLATE1

© COPYRIGHT ORDNANCE SURVEY

