


SITE LOCATION

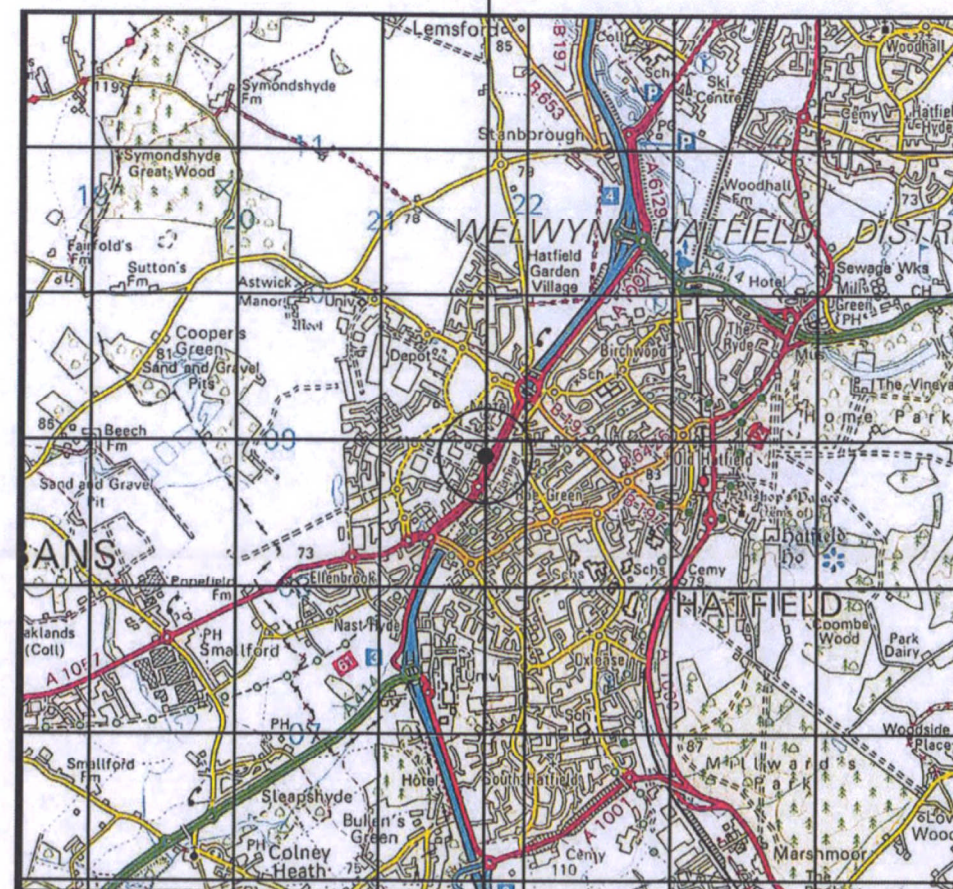




0 1km 2km
Scale

SITE LOCATION (Scale 1:50000)

Ordnance Survey map extract
based upon Landranger map series
with the permission of the controller of
Her Majesty's Stationery Office
Licence No. 0100023487
Crown copyright.



SITE PHOTOGRAPH

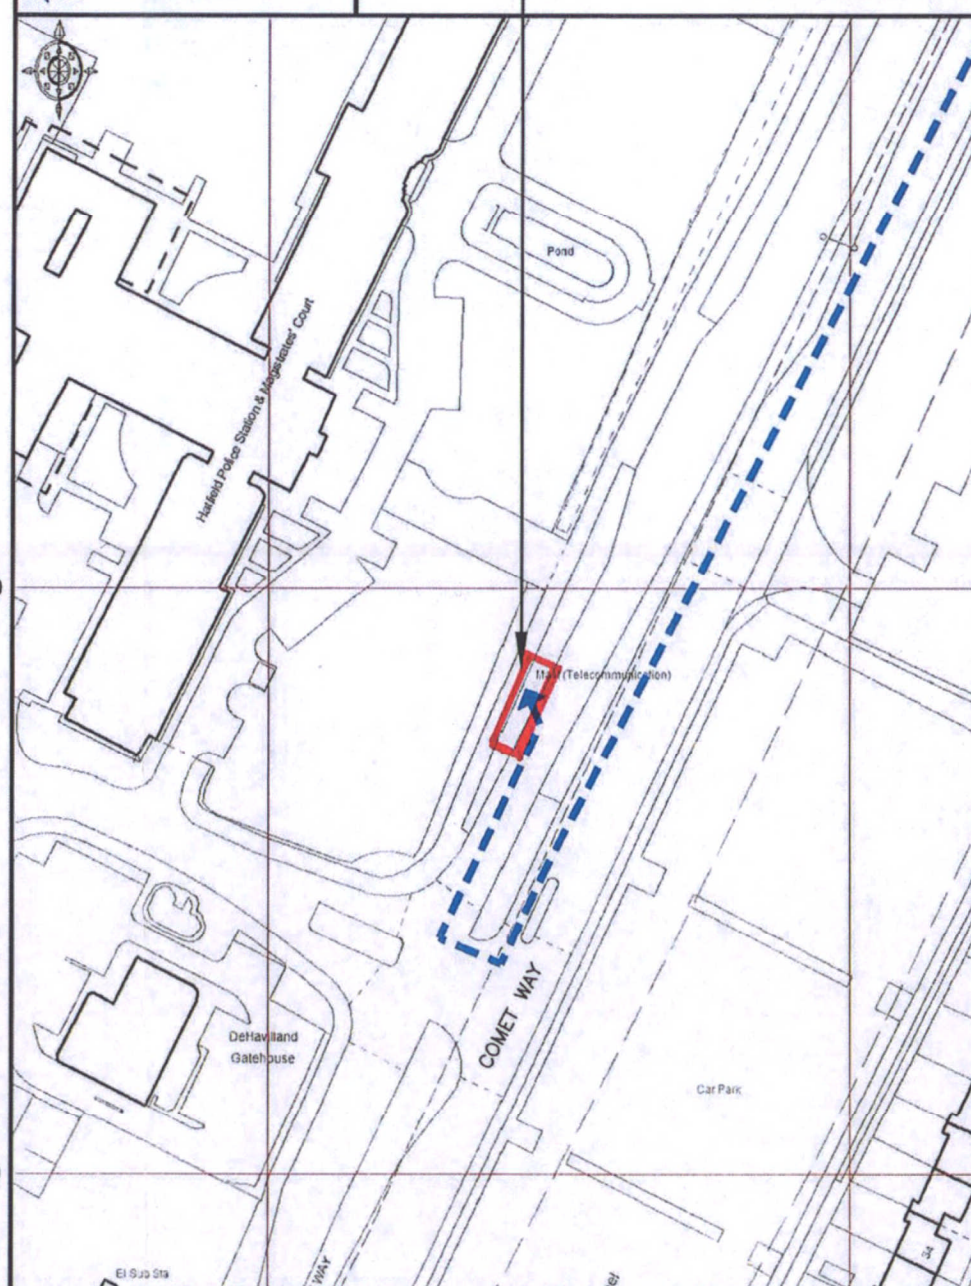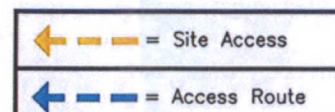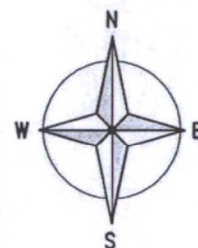

DETAILED SITE LOCATION

(Scale 1:1250)

Based upon Ordnance Survey map extract
with the permission of the Controller of
Her Majesty's Stationery Office.
Crown copyright.
Licence No. 100020449

50 0 50 100 150
ORIGINAL SCALE AT A3 - 1:1250 ALL DIMENSIONS IN METRES

ALL DIMENSIONS ARE IN mm UNLESS NOTED OTHERWISE

N.G.R. E: 521740 N: 208880



CONCESSION REQUIRED NO

DIRECTIONS TO SITE:

HEAD SOUTHEAST ON A1(M) AT JUNCTION 4, TAKE THE
A414/A1001/A6129 EXIT TO
HERTFORD/HATFIELD/WELYWN GDN CITY AT THE
ROUNDBOUT, TAKE THE 3RD EXIT ONTO COMET
WAY/A1001

NOTES:

A	Issued for Approval	BCL	LB	11.08.14
REV	MODIFICATION	BY	CH	DATE

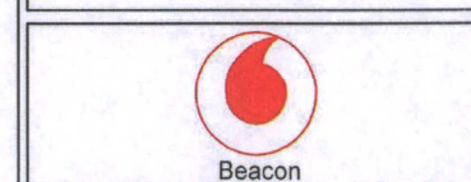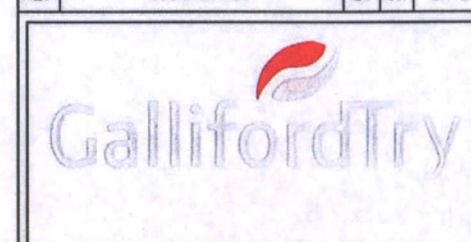

Cell Name	Opt.
-----------	------

COMET WAY	-
-----------	---

Cell ID No	
------------	--

CTIL	TEF	VF
144782	072573	58754

Site Address / Contact Details

COMET WAY (A1001)
HATFIELD
HERTFORDSHIRE
AL10 9SJ

Drawing Title: SITE LOCATION MAPS

Purpose of Issue: PLANNING

Drawing Number: 100

Surveyed By: AB	Original Sheet Size: A3	Issue: A
Drawn: BCL	Date: 11.08.14	Checked: LB
	Date: 11.08.14	