
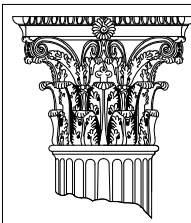


Scale 1:1250
A3 Paper

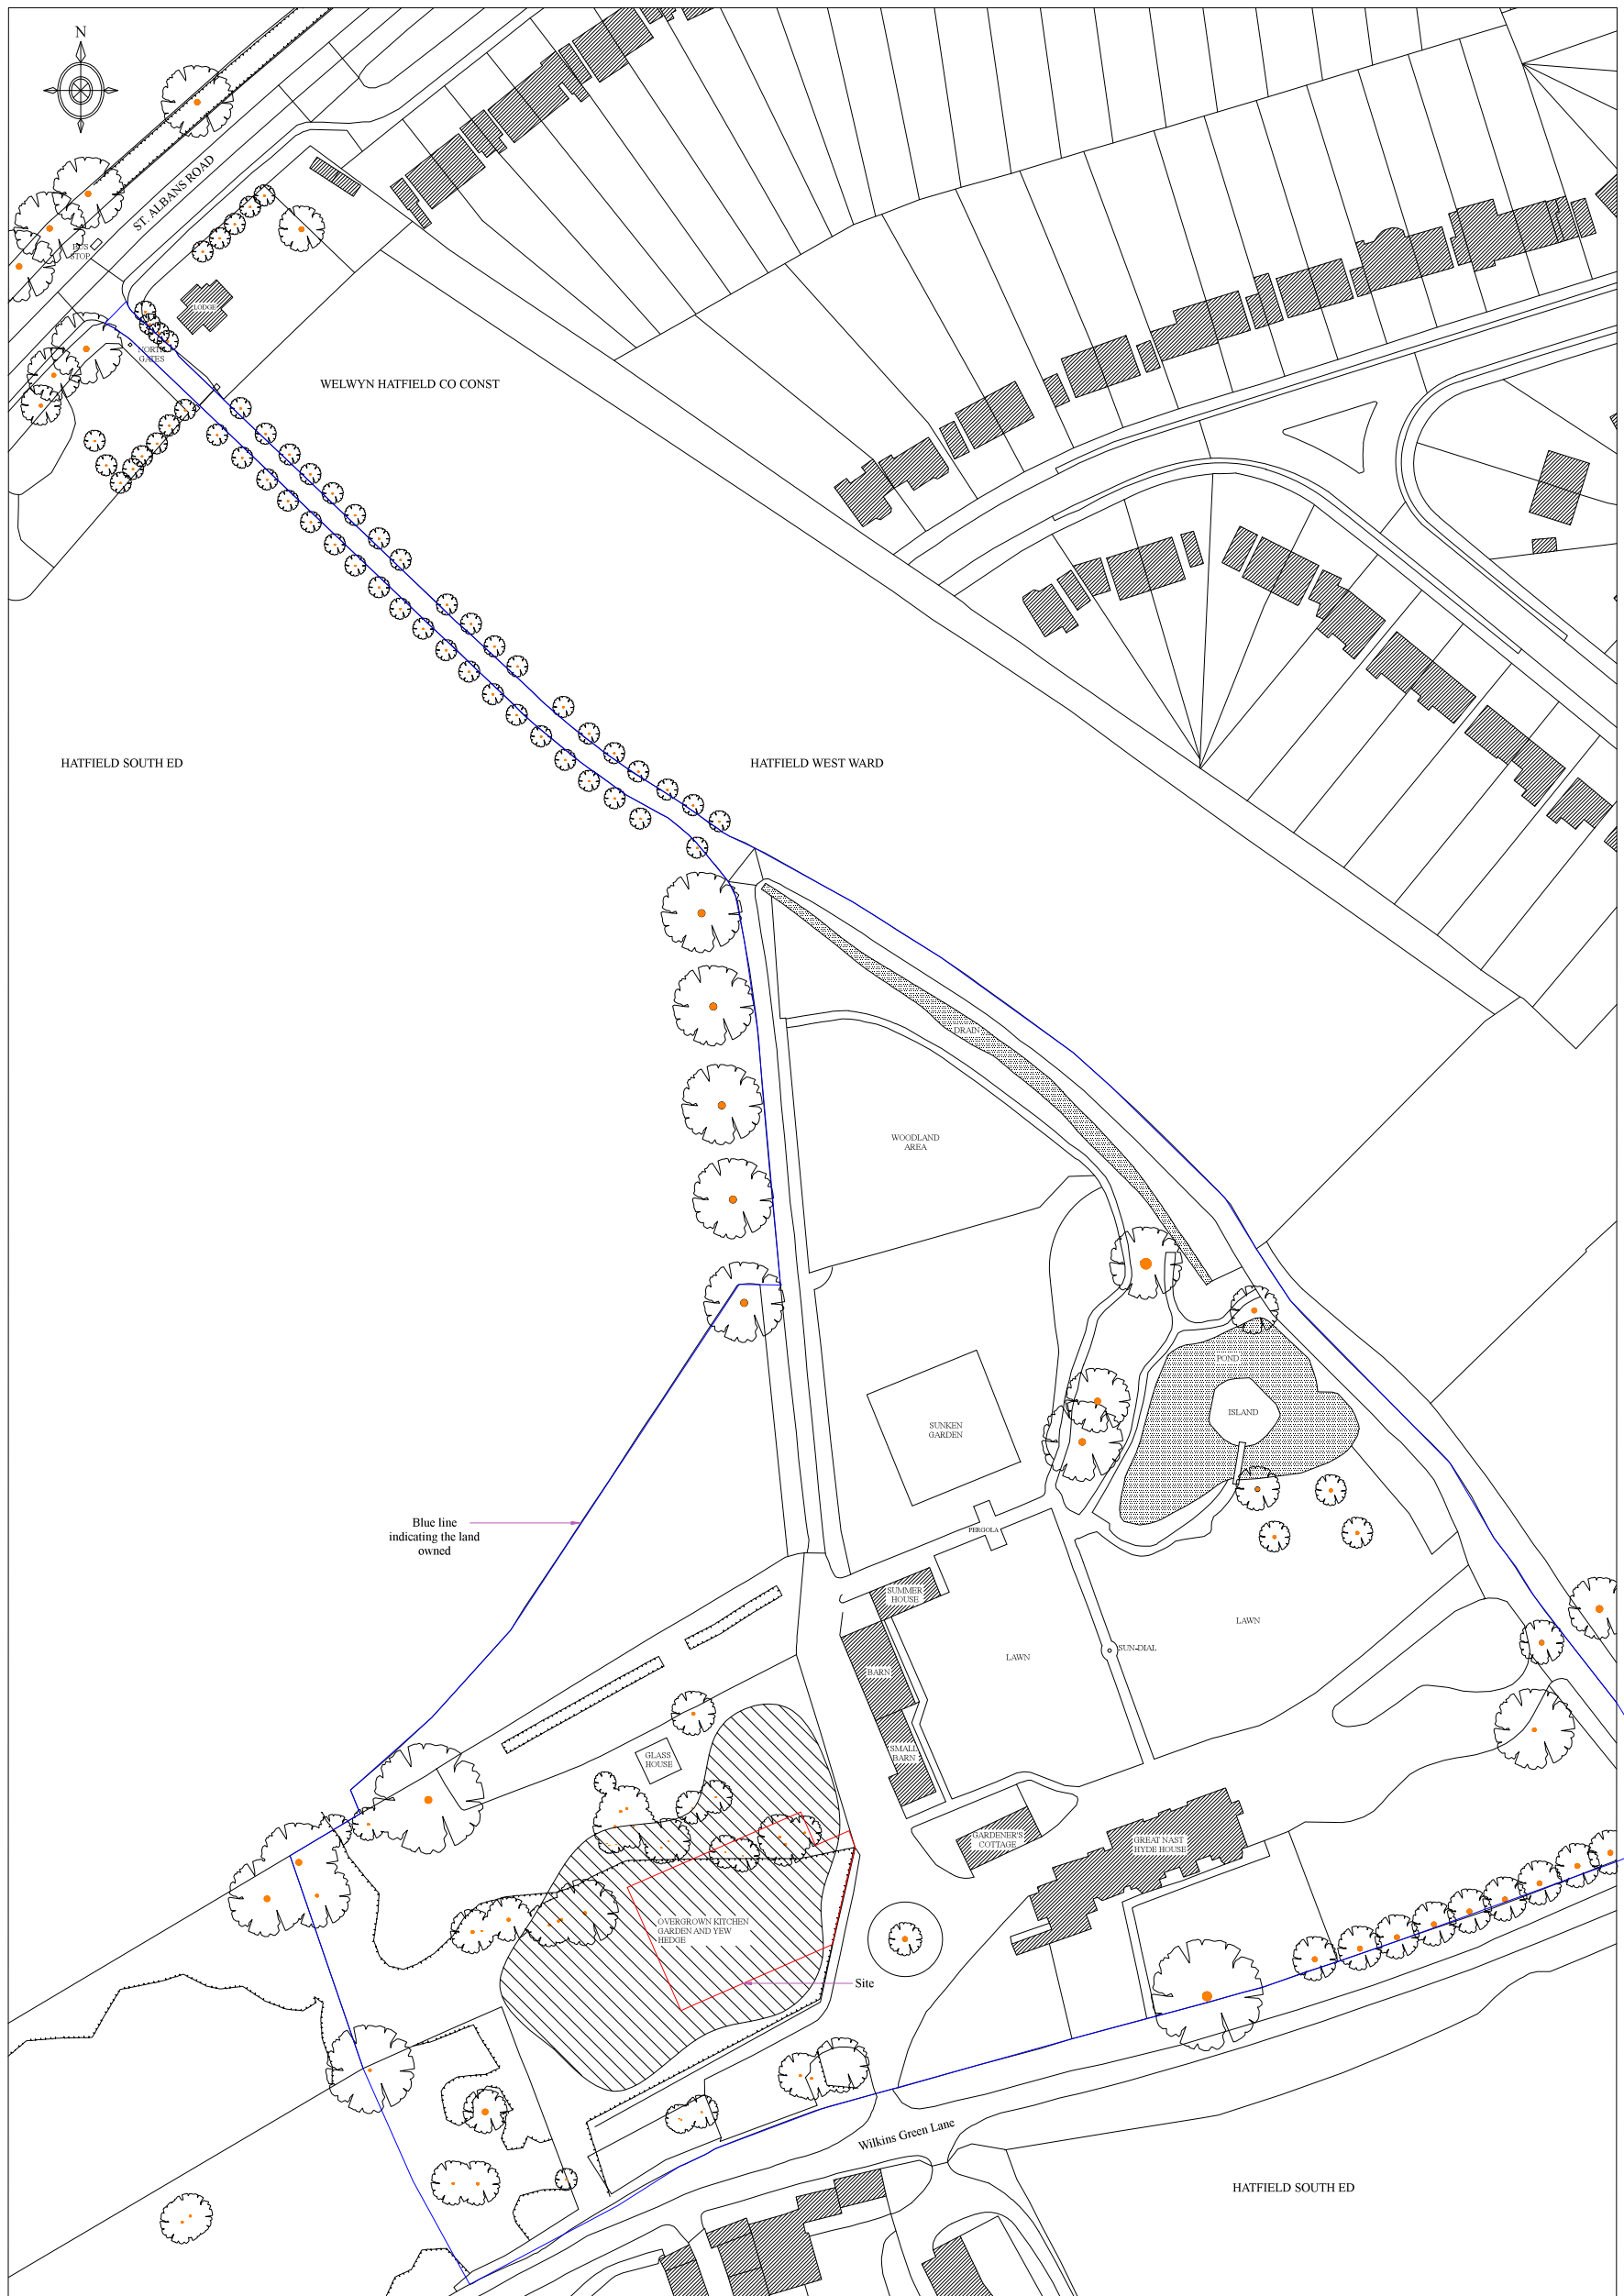

RUSSELL TAYLOR ARCHITECTS
 mail@rtarchitects.co.uk
 LONDON
 CORNWALL
 © Russell Taylor Architects own the copyright to this drawing and design

www.rtarchitects.co.uk
 TEL: 020 7261 1984
 TEL: 01503 273 092

	No.	Rev.
Great Nast Hyde House	6173/100	
Existing - Location Plan		
Scale 1:1250 @ A3 Size	Date June 1, 2010	Drawn LS