



**SOUTH (FRONT) ELEVATION**

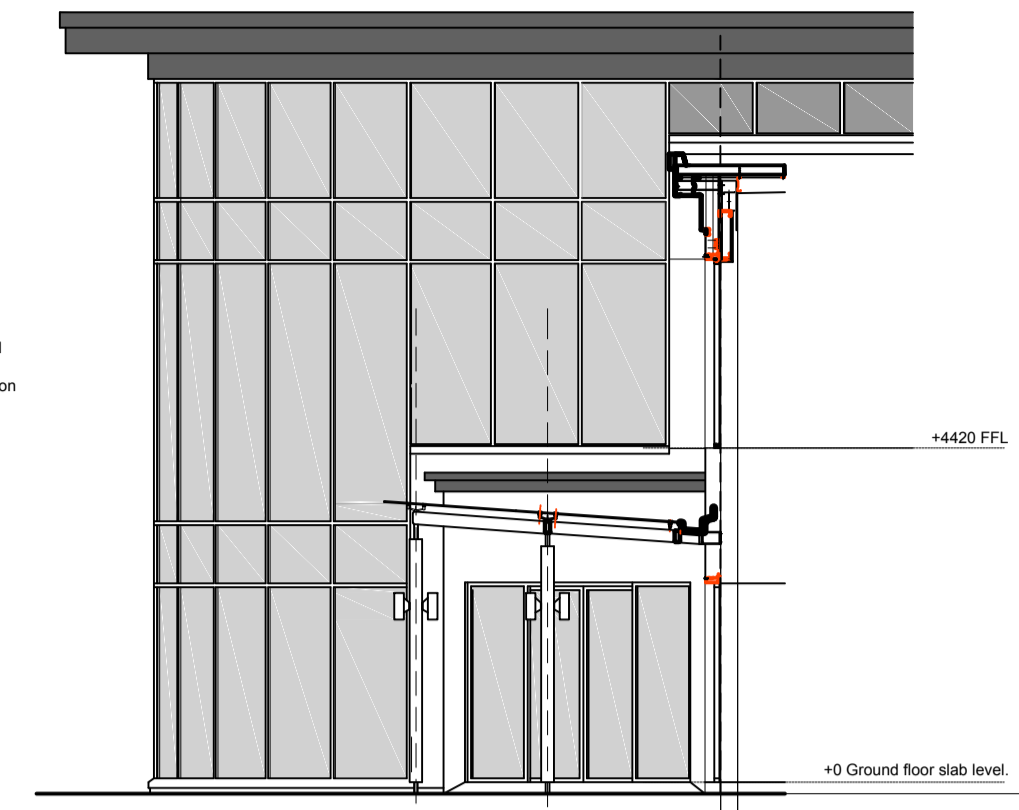

**EAST ELEVATION (at entrance)**

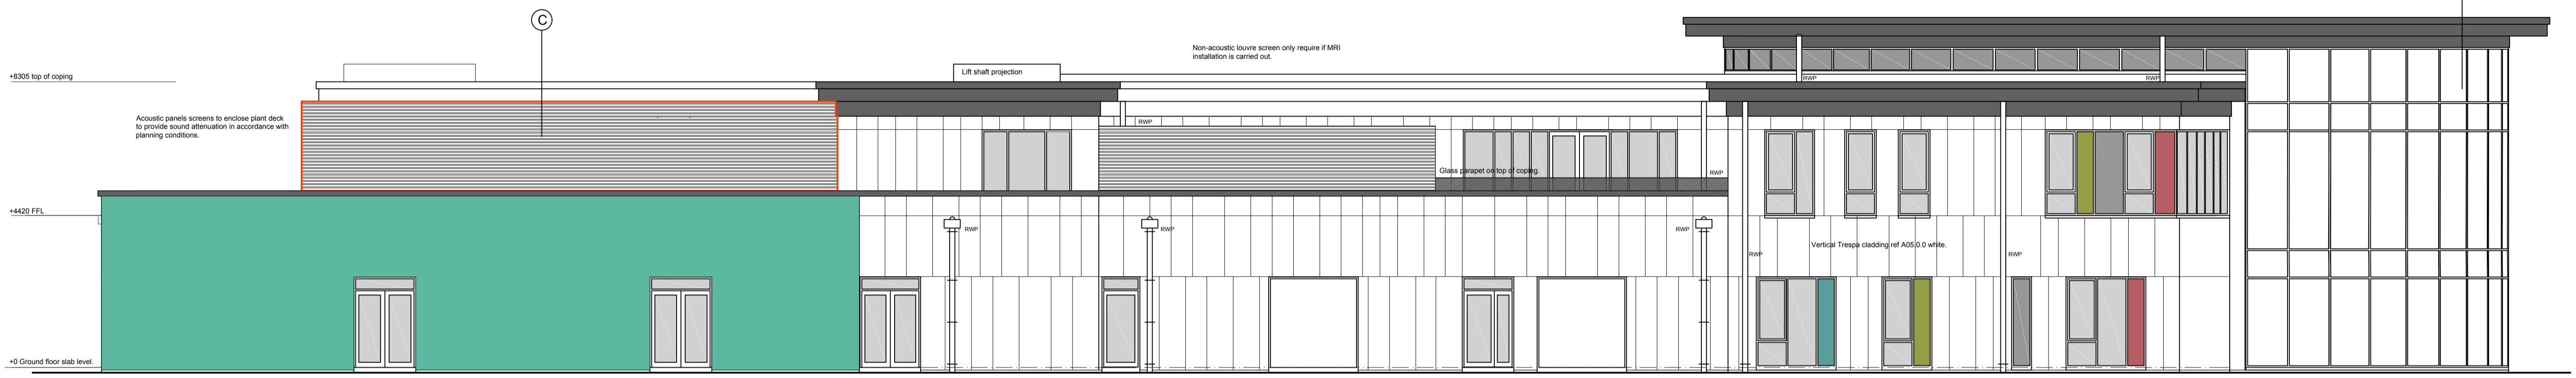

**WEST ELEVATION**



**NORTH (REAR) ELEVATION**

- Key to finishes:
- A Trespa A05.0.0 white rainscreen cladding.
  - B RAL 7015 aluminium glazed curtain walling.
  - C Attenuated P.P.C RAL 7015 dark grey louvre plant deck screens.
  - D P.P.C aluminium projecting eaves dark grey.
  - E Trespa NM03 Corroded Green rainscreen cladding.
  - F P.P.C aluminium windows and curtain walling frames.
  - G Trespa A21.7.0 Steel Grey rainscreen cladding.
  - H Grey ceramic glazed panels.
  - I Ceramic glazed panels, colours as shown.



**EAST ELEVATION**