
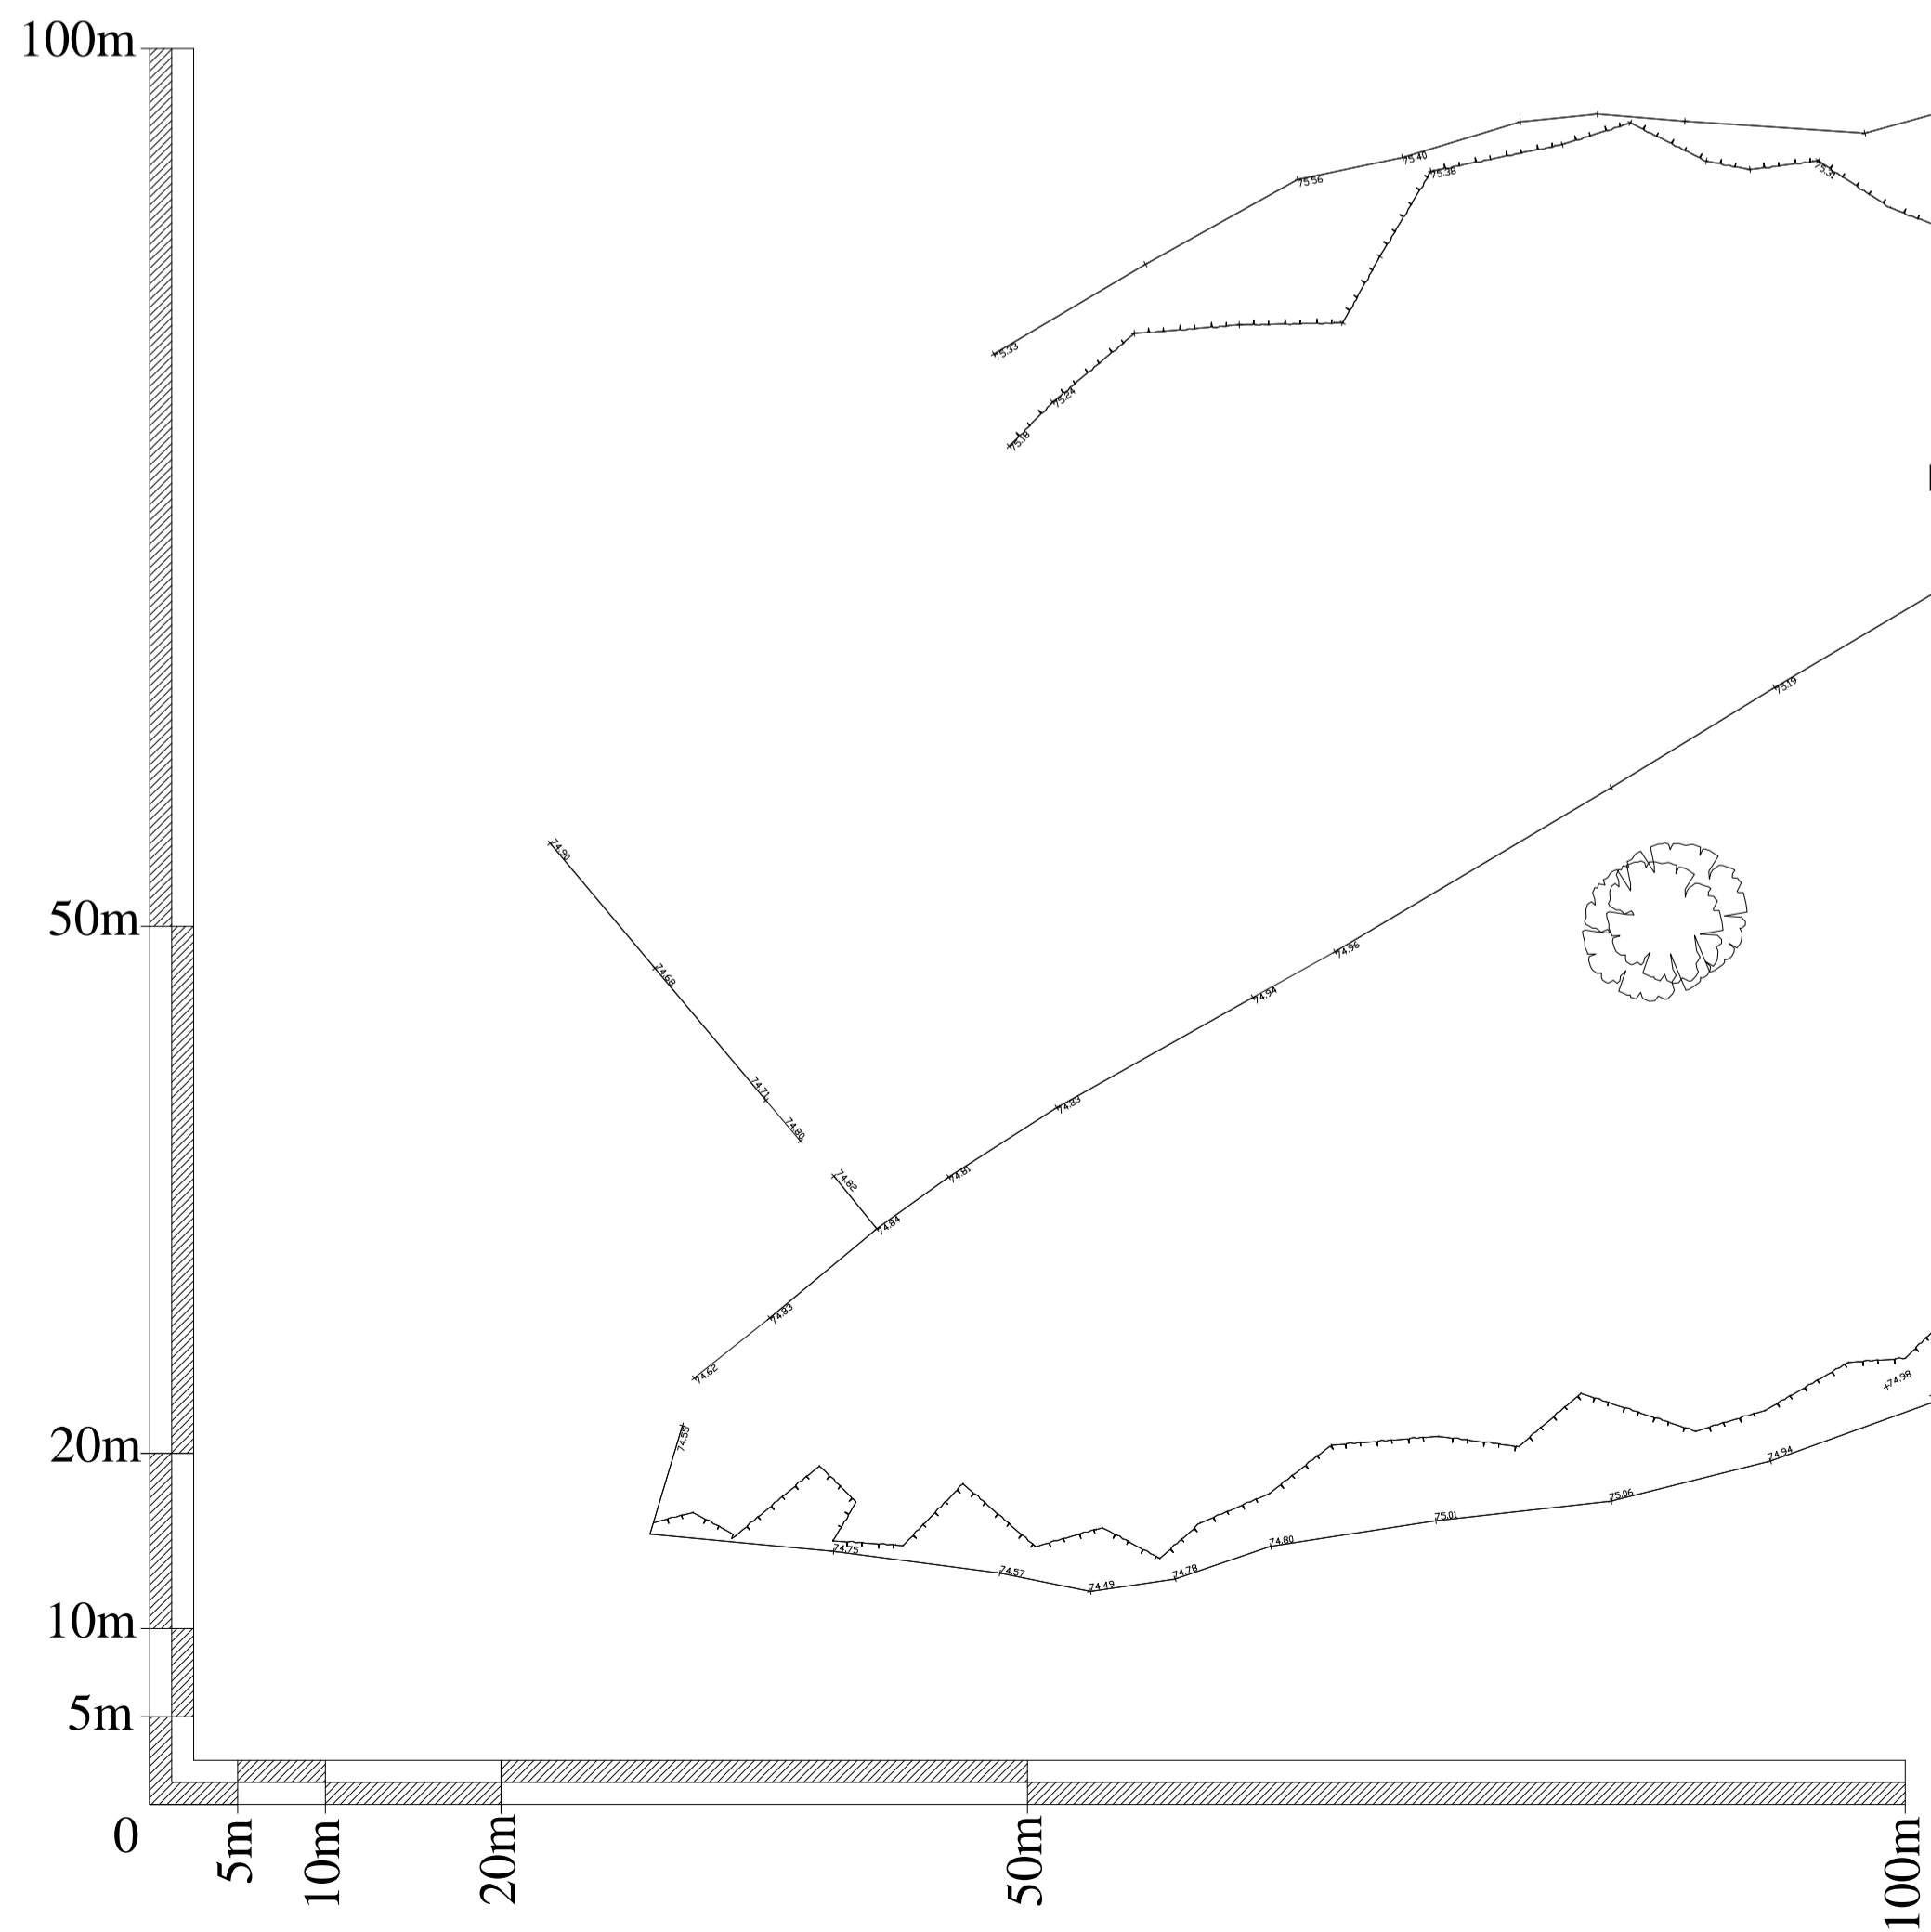


 DENSE FOLIAGE

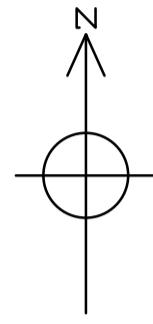


Rev	Date	Comments
-----	------	----------

EXISTING

New Swimming Pool
Great Nast Hyde House - Hertfordshire

SITE PLAN

 **RUSSELL TAYLOR ARCHITECTS**
mail@rtarchitects.co.uk
 LONDON
 CORNWALL
 © Russell Taylor Architects own the copyright to this drawing and design
www.rtarchitects.co.uk
 TEL: 020 7261 1984
 TEL: 01563 273 092

Scale	Date	Drawn	No.	Rev.
1:400 @ A1 Size	Dec 1, 2010	GSK	6173/101	