


OPTION 1 - ROOM 2 TO RENT

CIRCULATION

NOT FOR RENT

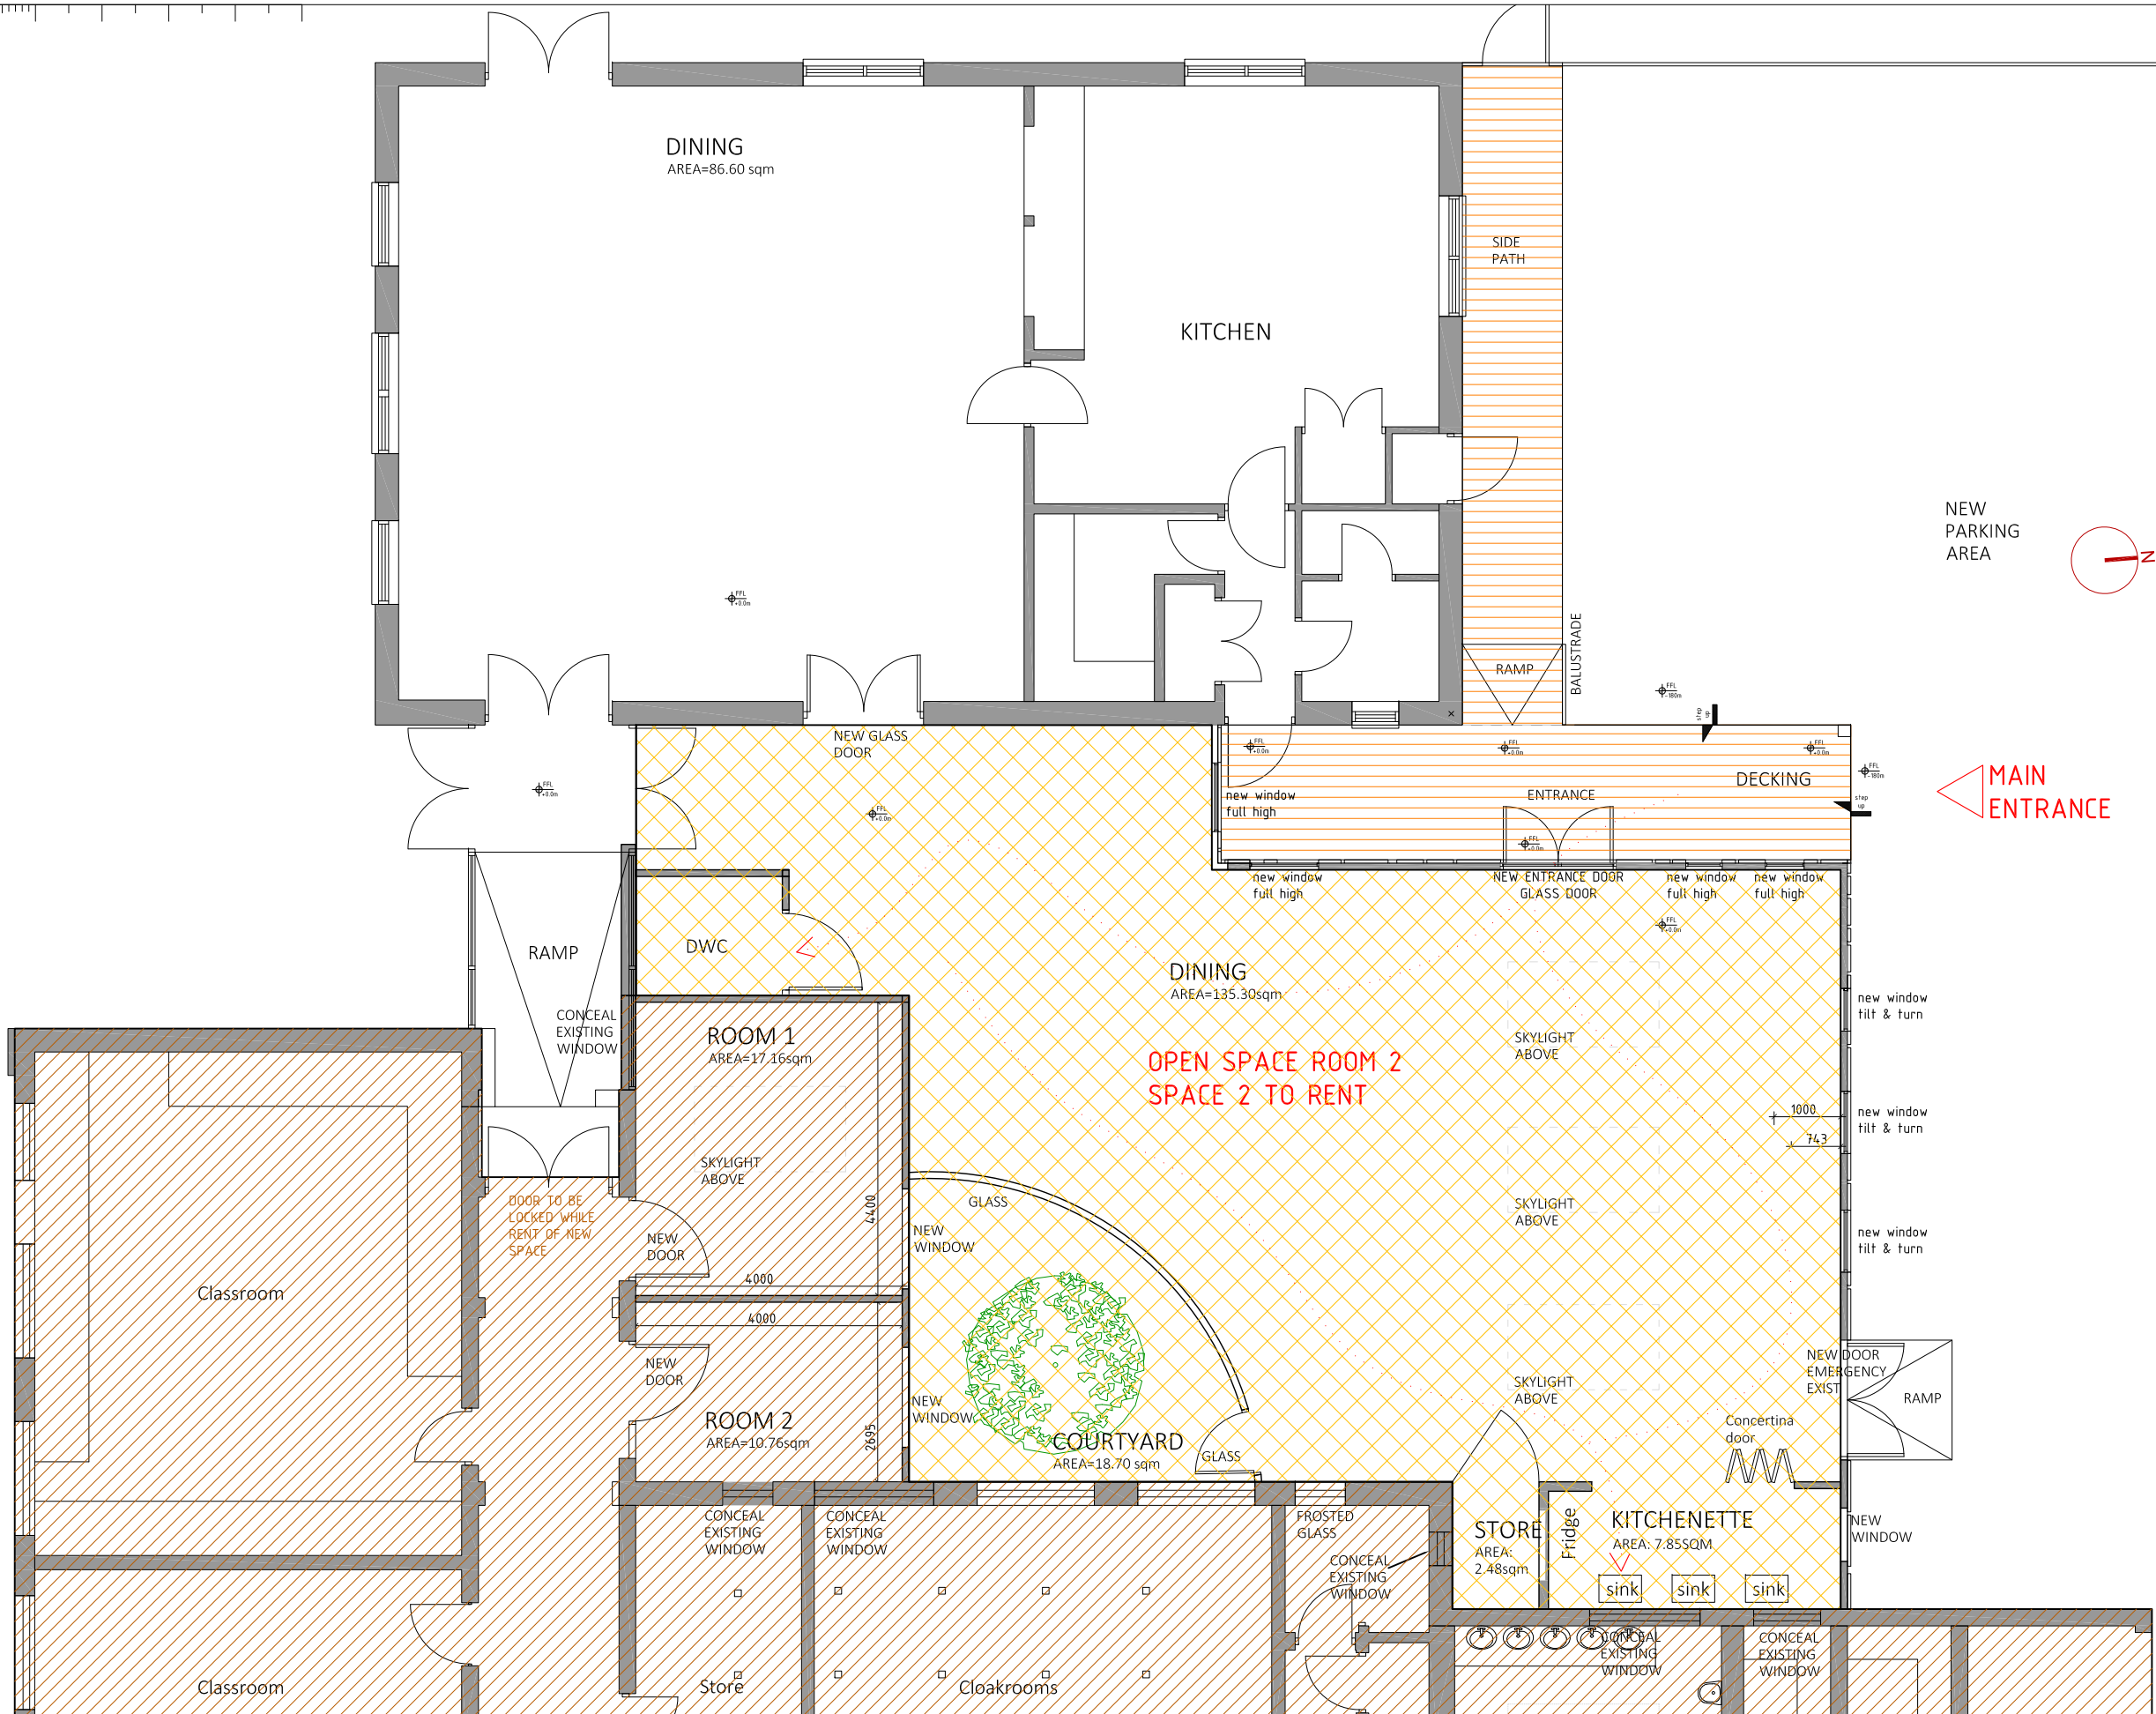

REV	DATE	BY	DESCRIPTION	CHK
B	20.07.15	CH		CH
DRAWING STATUS: PLANNING				

CLIENT: GREEN LANES SCHOOL	PROJECT: GREEN LANES SCHOOL EXTENSION	SCALE: 1:100	DESIGN/DRAWN: AL	CHECKED:	DATE: 20.07.15
LEAD DESIGNER: P-U-R-A. LTD	DRAWING TITLE: PLAN AS PROPOSED-SPACES TO RENT(OPTION 1)	FORMAT: A3	PROJECT No: 1013	DRAWING No: A203	REV: B

© Copyright to all designs, notes and drawings remains with P-U-R-A LTD subject to written authorization.

- All dimensions in mm unless noted otherwise.
- All dimensions and levels to be checked on site. Their accuracy cannot be guaranteed and therefore cannot be used for fabrication, manufacture or construction.
- Contractor to verify and to be responsible for all requirements and restrictions due to local rules. Contractor to report if there is any discrepancy in the drawings to P-U-R-A LTD in time to specify alternatives.
- This drawing is to be read together with all other relevant drawings.

P-U-R-A Ltd
 36 Gloucester Avenue, Primrose Hill
 NW1 7BB - LONDON
 info.uk@p-u-r-a.com
 www.p-u-r-a.com
 +44-(0)2072 849 763