




OPTION 2 - ROOM 2 & ROOM 1 TO RENT



CIRCULATION

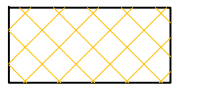

NOT FOR RENT

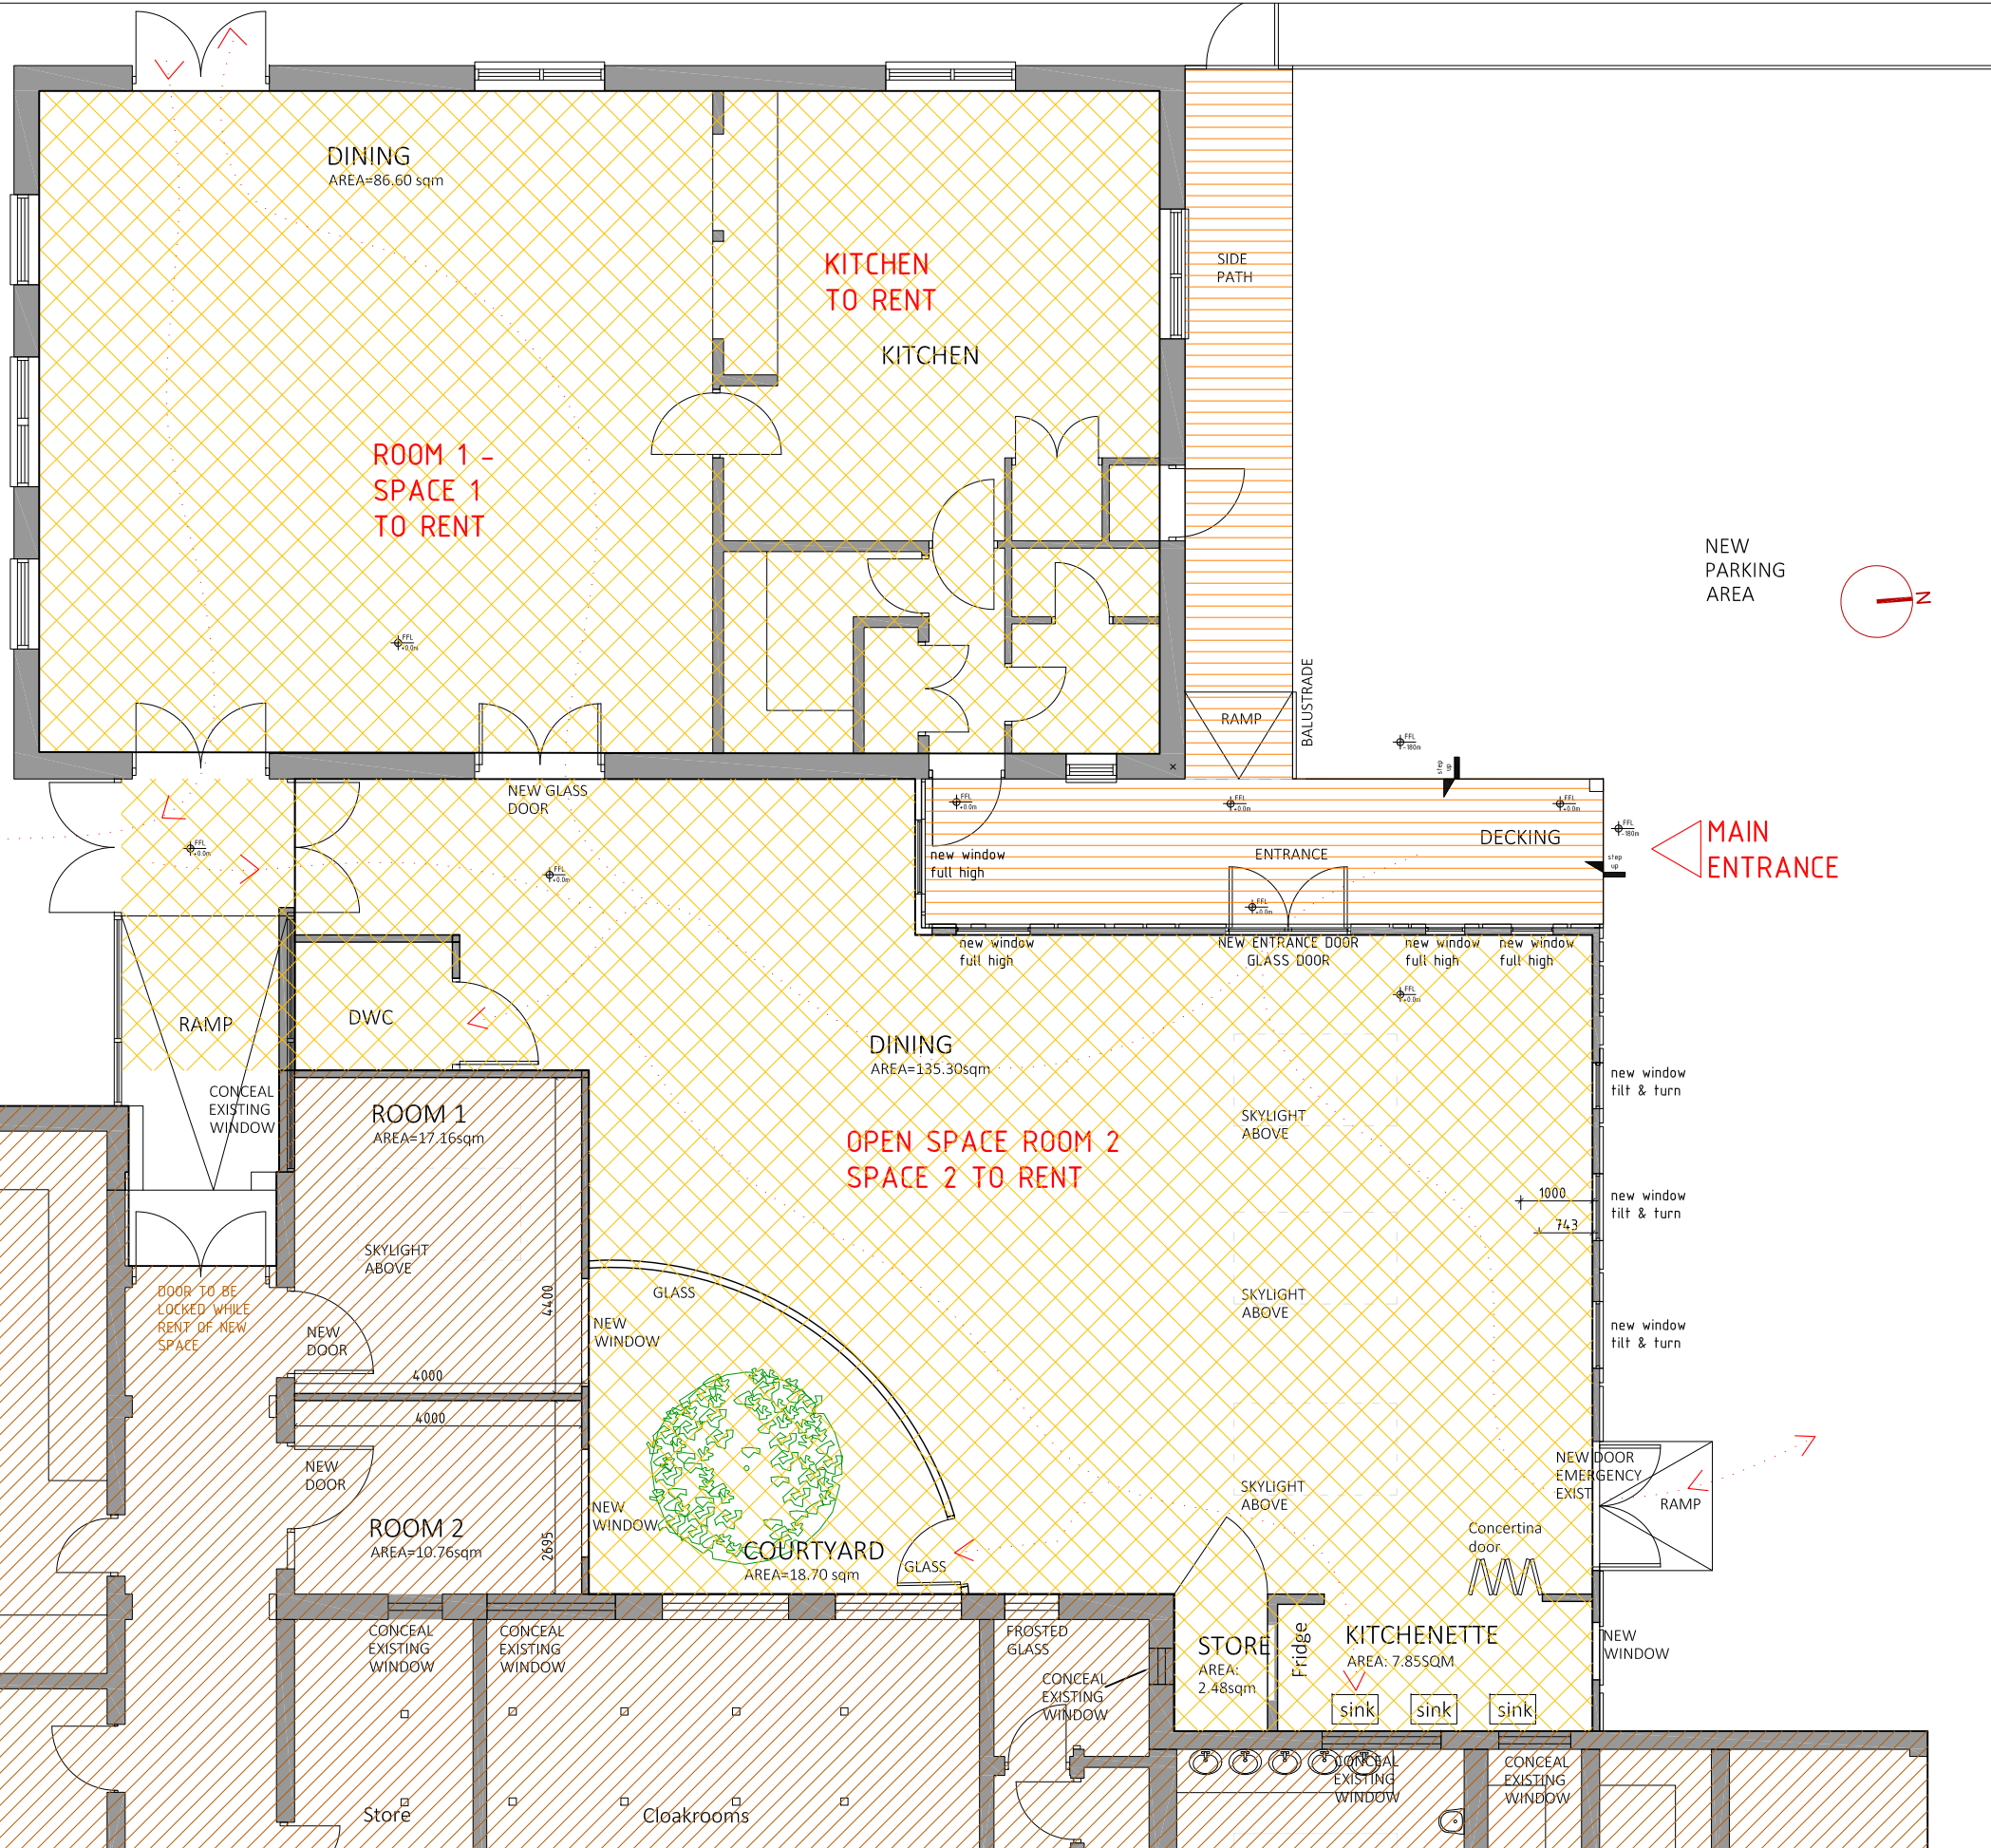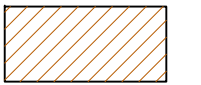

REV	DATE	BY	DESCRIPTION	CHK
B	20.07.15	CH		CH
DRAWING STATUS: PLANNING				

CLIENT: GREEN LANES SCHOOL  
 LEAD DESIGNER: P-U-R-A. LTD

PROJECT: GREEN LANES SCHOOL EXTENSION  
 DRAWING TITLE: PLAN AS PROPOSED-SPACE TO RENT(OPTION 2)

SCALE: 1:100  
 DESIGN/DRAWN: AL  
 CHECKED: A204  
 DATE: 20.07.15  
 PROJECT No: 1013  
 DRAWING No: A204  
 REV: B

© Copyright to all designs, notes and drawings remains with P-U-R-A LTD subject to written authorization.  
 • All dimensions in mm unless noted otherwise.  
 • All dimensions and levels to be checked on site. Their accuracy cannot be guaranteed and therefore cannot be used for fabrication, manufacture or construction.  
 • Contractor to verify and to be responsible for all requirements and restrictions due to local rules. Contractor to report if there is any discrepancy in the drawings to P-U-R-A LTD in time to specify alternatives.  
 • This drawing is to be read together with all other relevant drawings.

**P-U-R-A Ltd**  
 36 Gloucester Avenue, Primrose Hill  
 NW1 7BB - LONDON  
 info.uk@p-u-r-a.com  
 www.p-u-r-a.com  
 +44-(0)2072 849 763

