




A - A

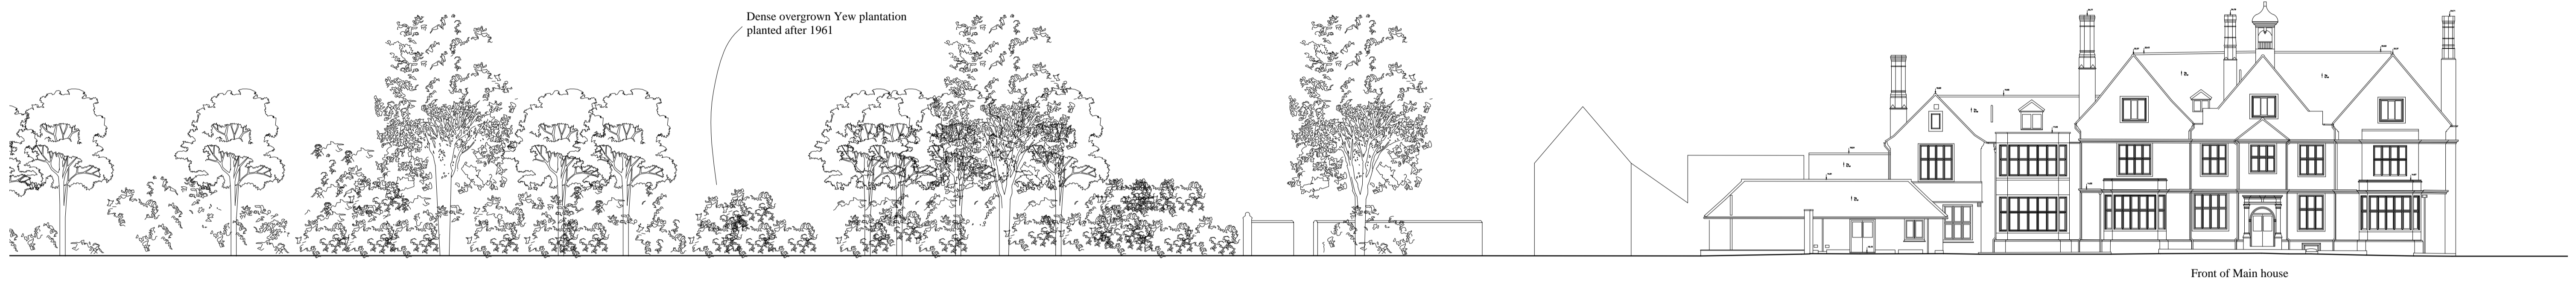


B - B

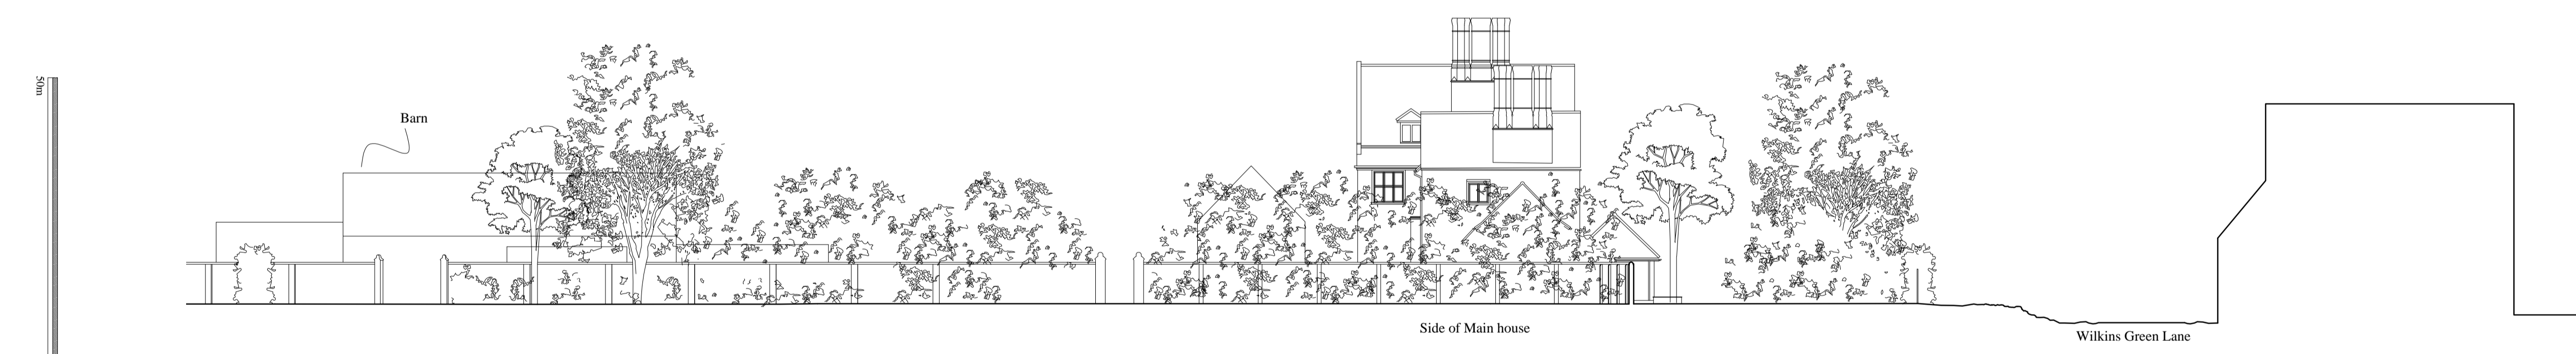

C - C

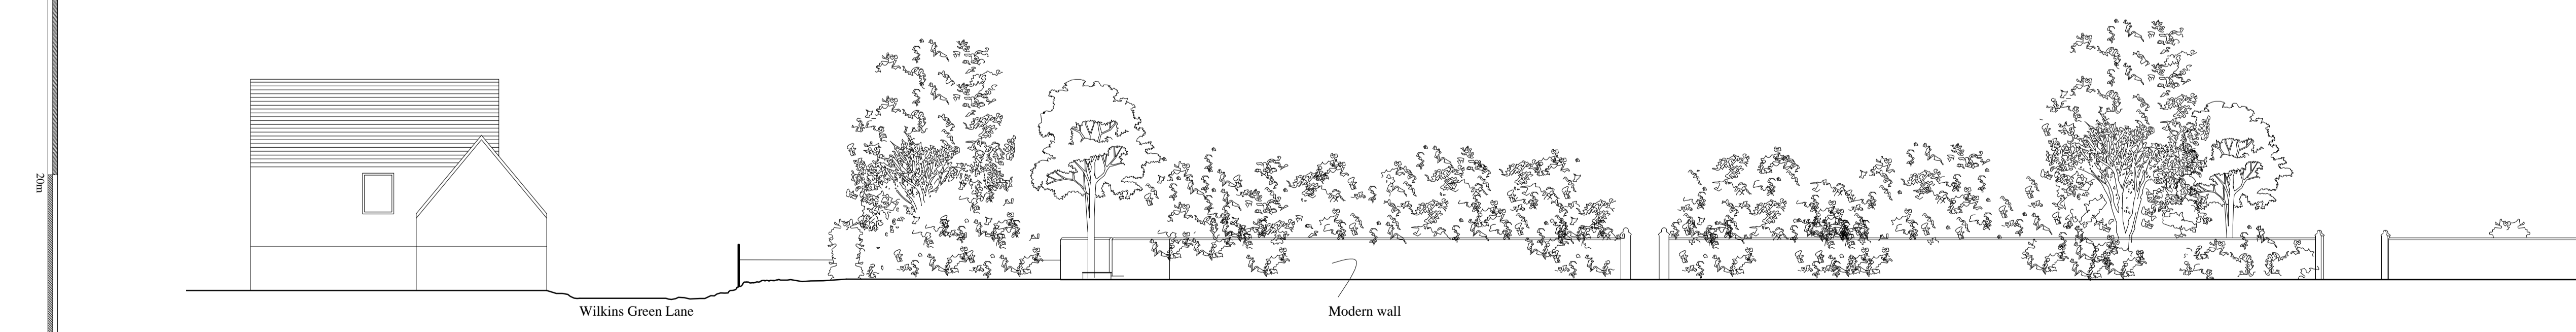

D - D

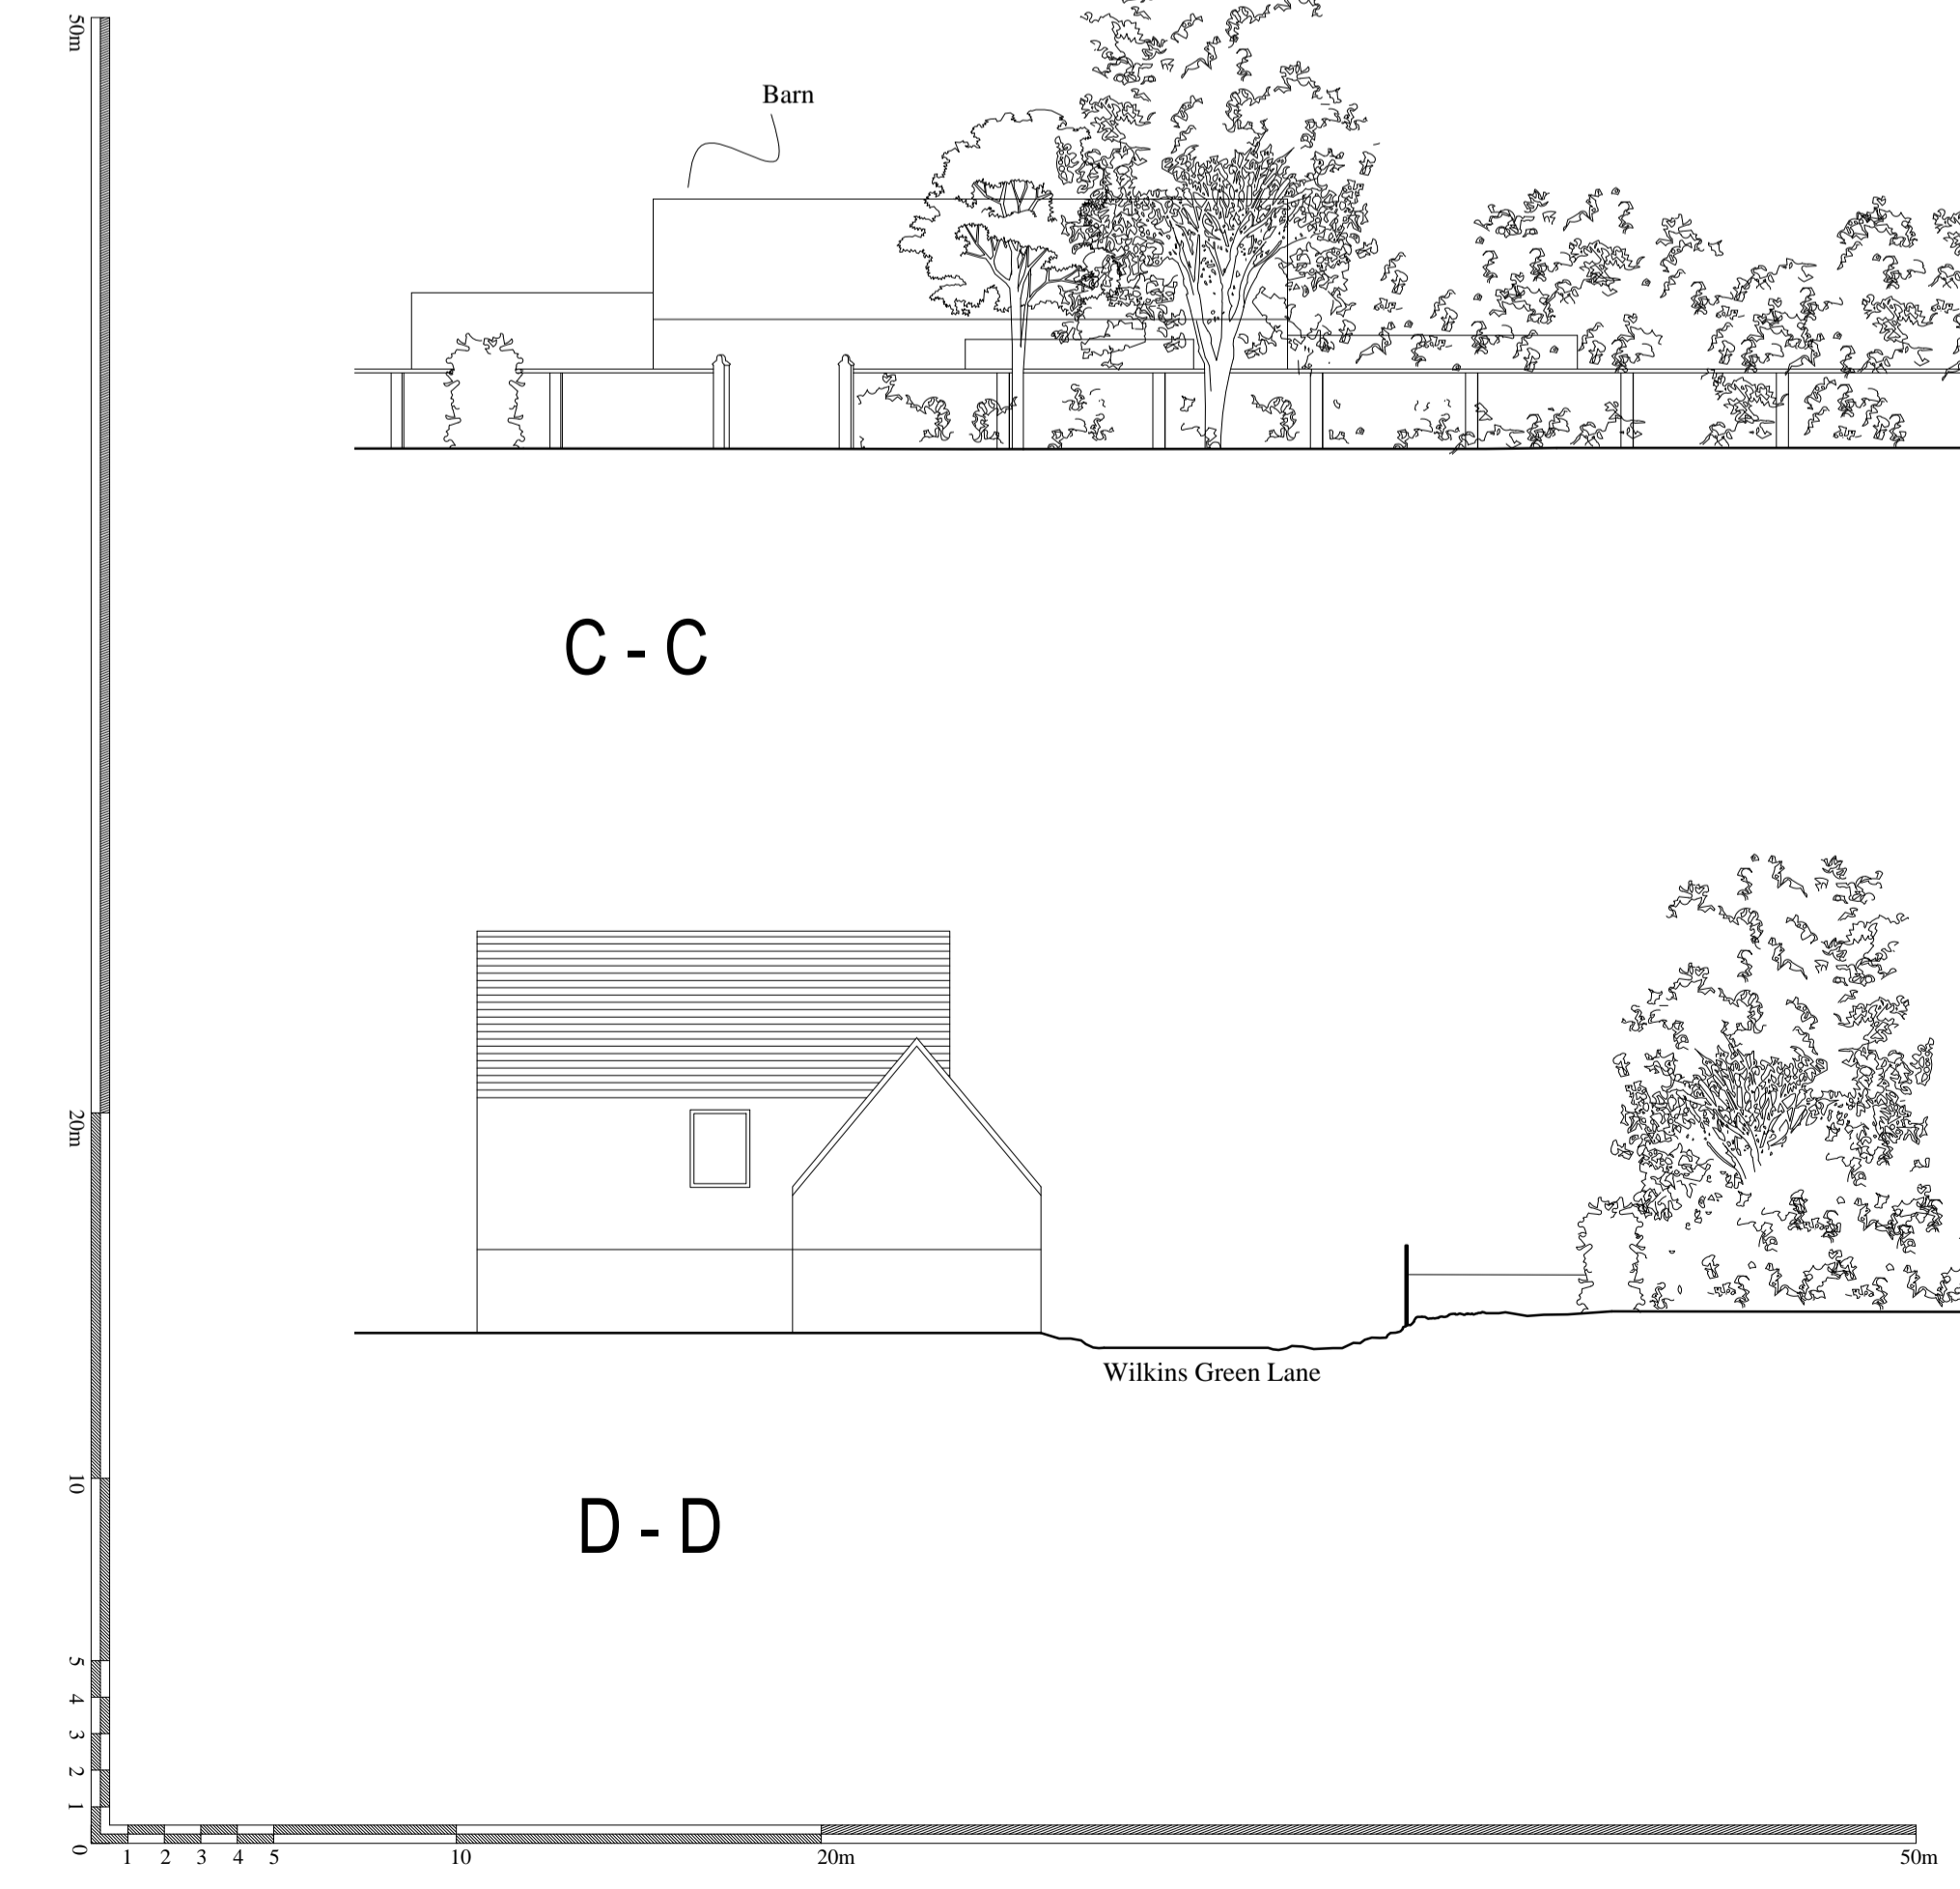

Rev	Date	Comments
		EXISTING

**New Swimming Pool
Great Nast Hyde House - Hertfordshire
Site Elevations**

RUSSELL TAYLOR ARCHITECTS
mail@rtarchitects.co.uk www.rtarchitects.co.uk
 LONDON TEL: 020 7261 1984
 CORNWALL TEL: 01503 273 092

Scale	Date	Drawn	No.	Rev.
1:200 @ A1 Size	Dec 1, 2010	LC	6173/102	