
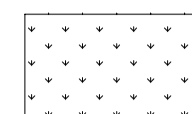
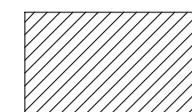
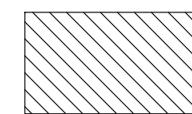
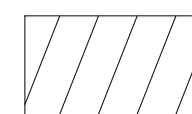
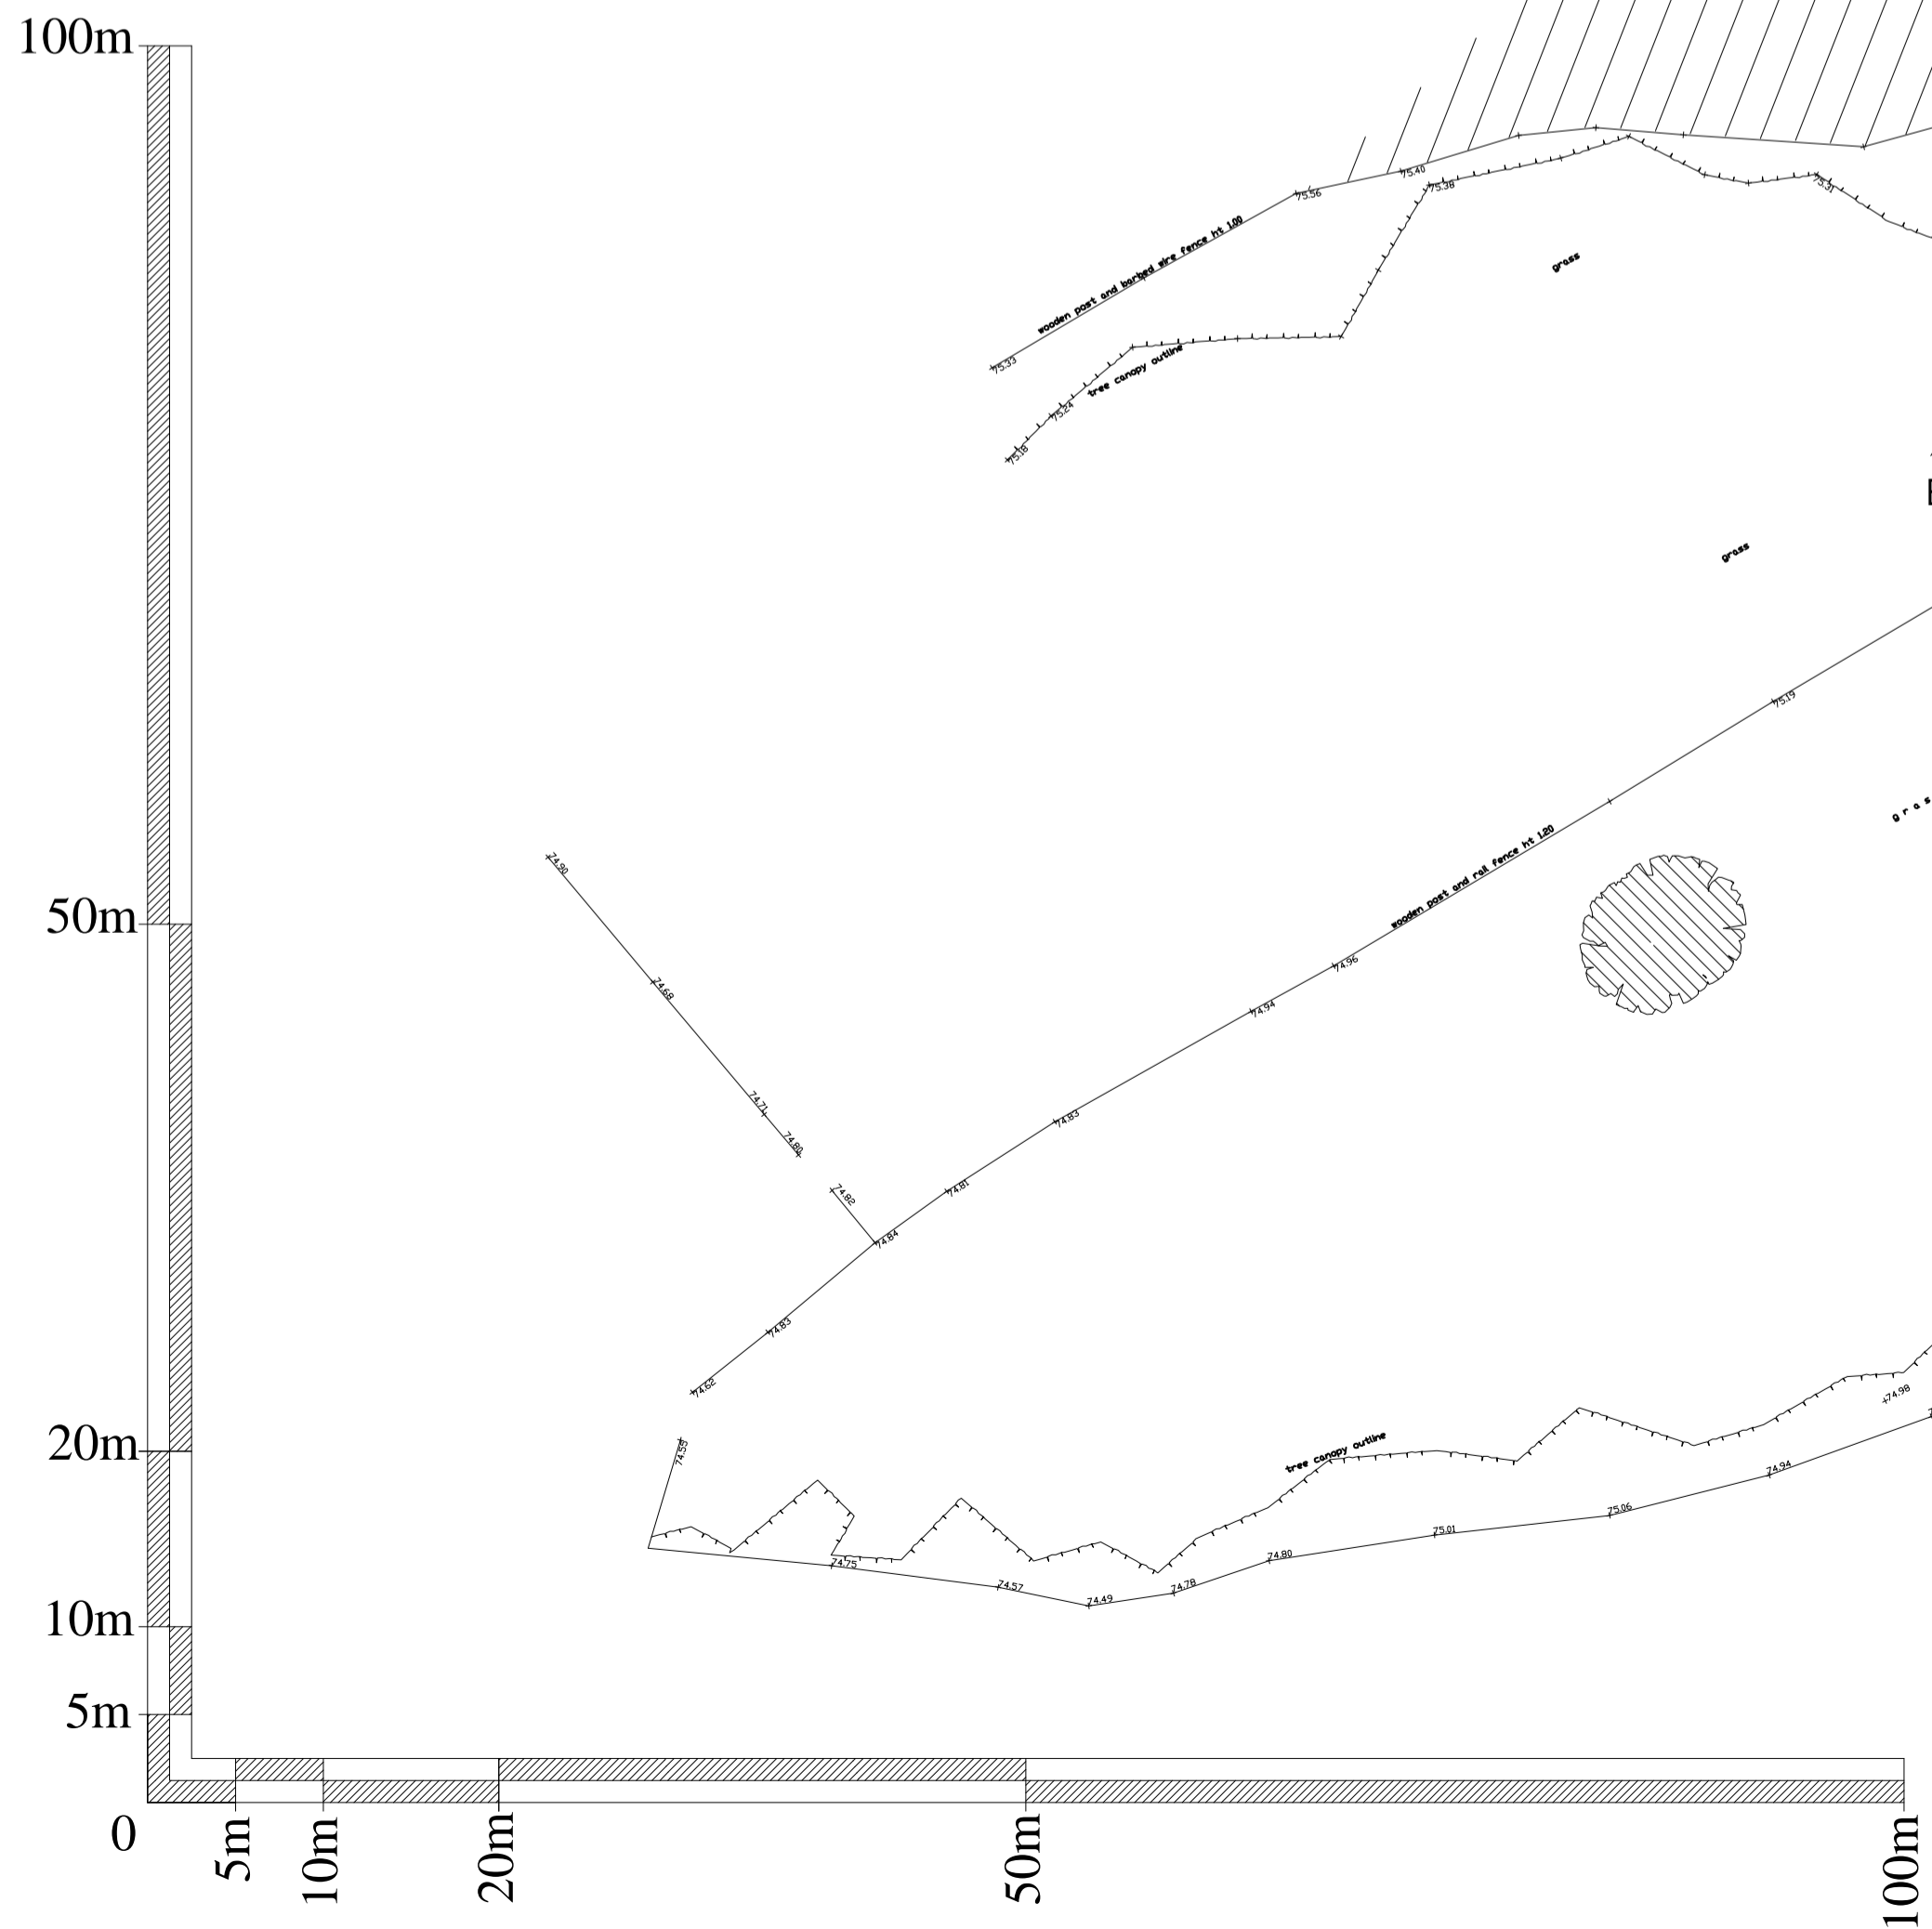


-  Grass
-  NEW TREES
-  OLD TREES
-  DENSE FOLIAGE

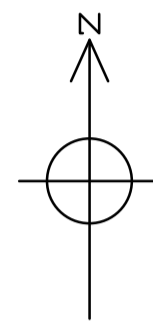

Rev	Date	Comments
-----	------	----------

PROPOSED

New Swimming Pool
Great Nast Hyde House - Hertfordshire

Site plan

RUSSELL TAYLOR ARCHITECTS
mail@rtarchitects.co.uk www.rtarchitects.co.uk
 LONDON CORNWALL TEL: 020 7261 1984
 © Russell Taylor Architects owns the copyright to this drawing and design TEL: 01503 273 092

Scale	Date	Drawn	No.	Rev.
1:400 @ A1 Size	Dec 1, 2010	LC	6173/103	