



A - A

Front of Main house

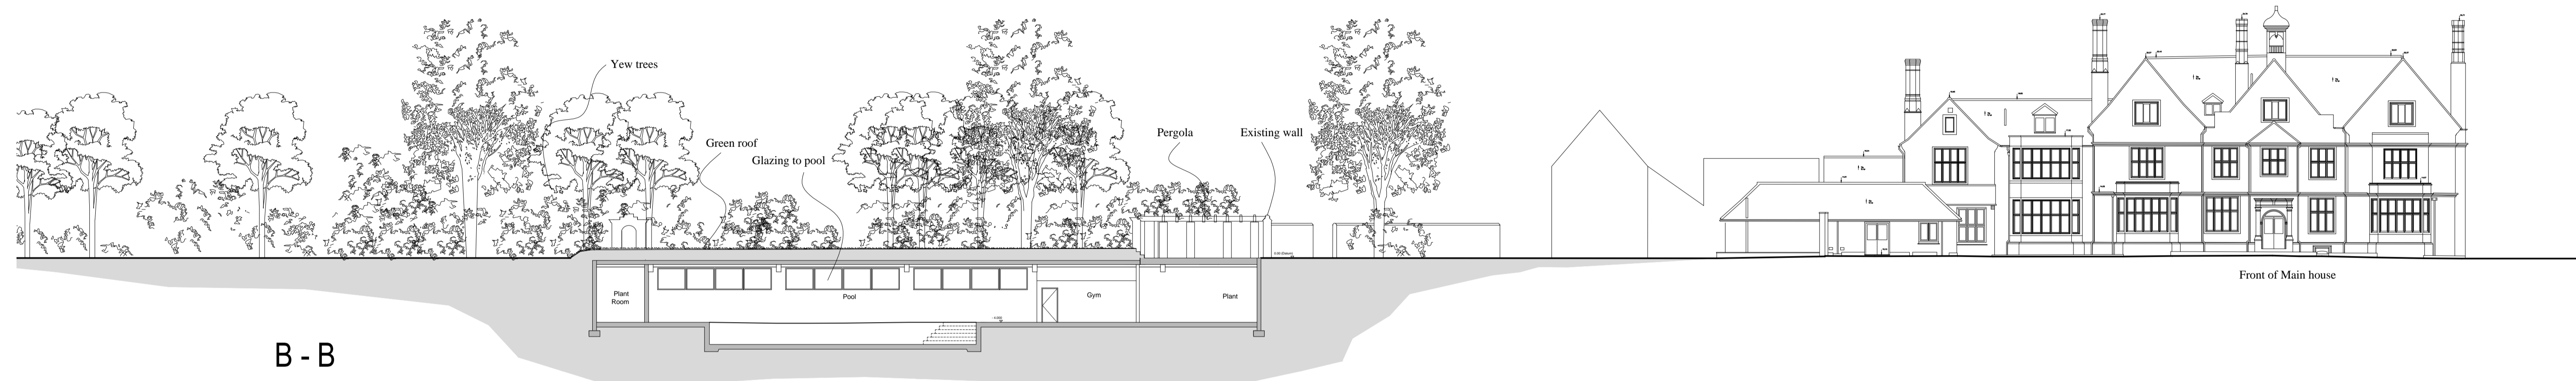


B - B

Front of Main house

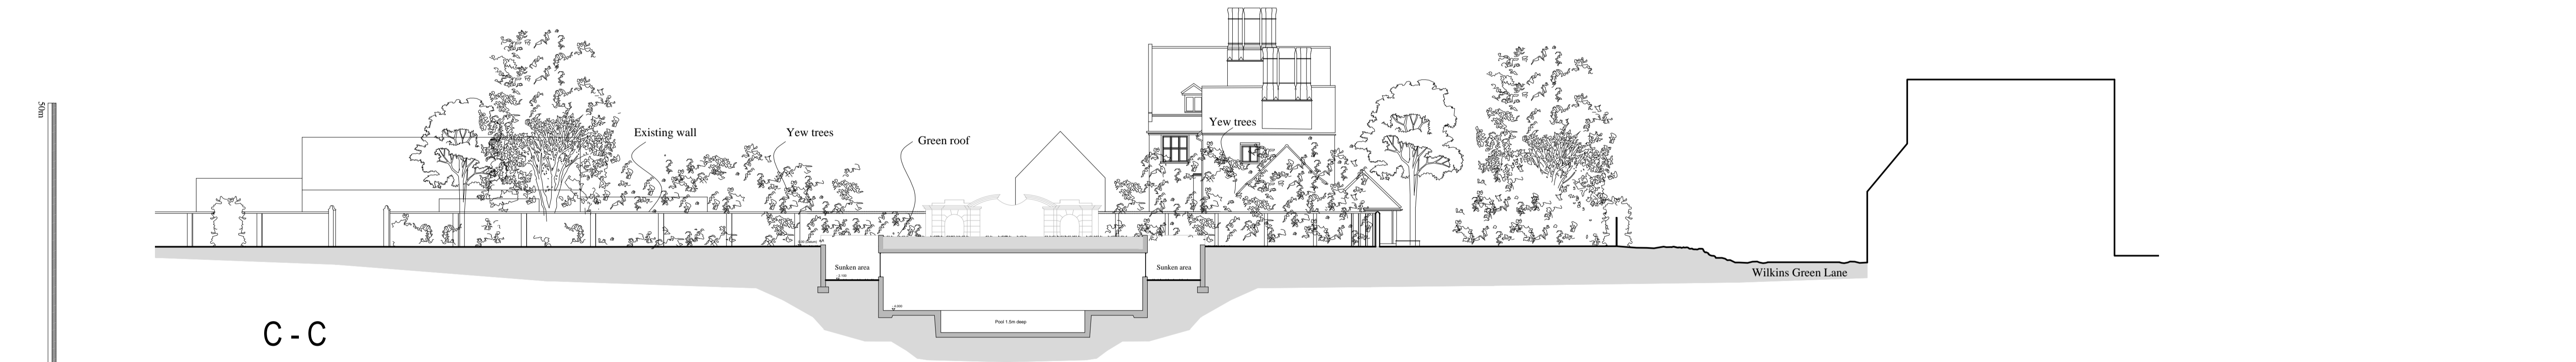

C - C

Wilkins Green Lane

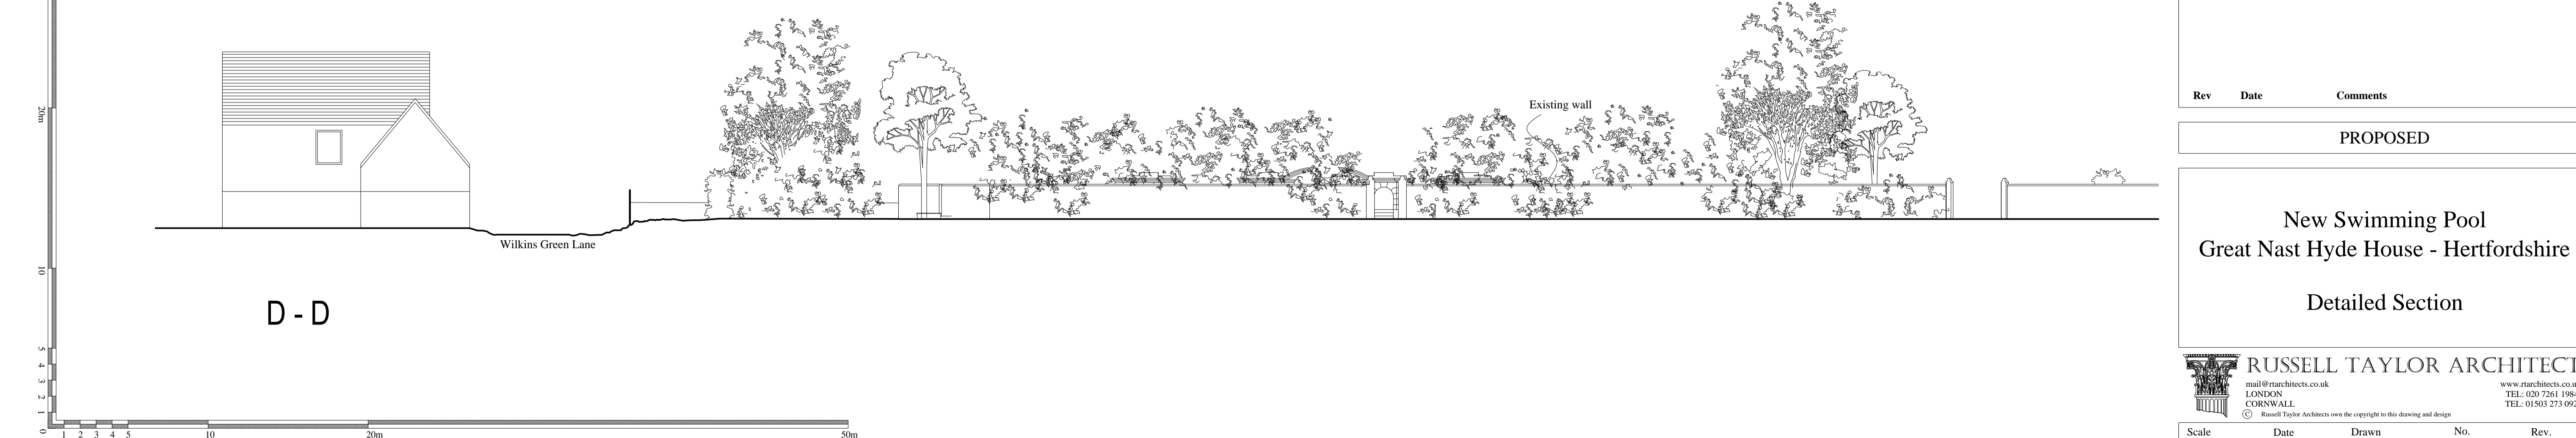

D - D

Wilkins Green Lane

Rev	Date	Comments
-----	------	----------

PROPOSED

New Swimming Pool  
Great Nast Hyde House - Hertfordshire  
Detailed Section

**RUSSELL TAYLOR ARCHITECTS**  
 mail@rtarchitects.co.uk  
 LONDON  
 CORNWALL  
 © Russell Taylor Architects own the copyright to this drawing and design

Scale	Date	Drawn	No.	Rev.
1:200 @ A1 Size	Dec 1, 2010	GSK	6173/104	

