


LOCATION PLAN

Scale 1:1250

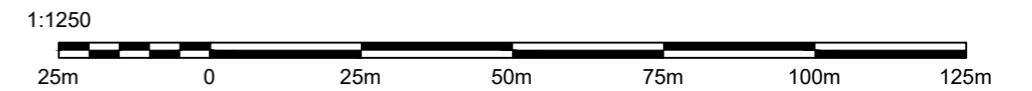

EASTINGS: 521246
NORTHINGS: 208276



Notes:

KEY:

- Sign Location
- Applicant Owned Lane

FOR PLANNING
DO NOT MANUFACTURE
FROM THIS DOCUMENT

Drawing No:

10403-ASC-EXT-0001

Rev. Date: 02/12/2021

Drawn By: IC

Checked By: SP

Client:

The Comet Hotel

Project:

The Comet Hotel

