


SITE BLOCK PLAN - EXISTING SIGN LOCATION

Scale 1:200

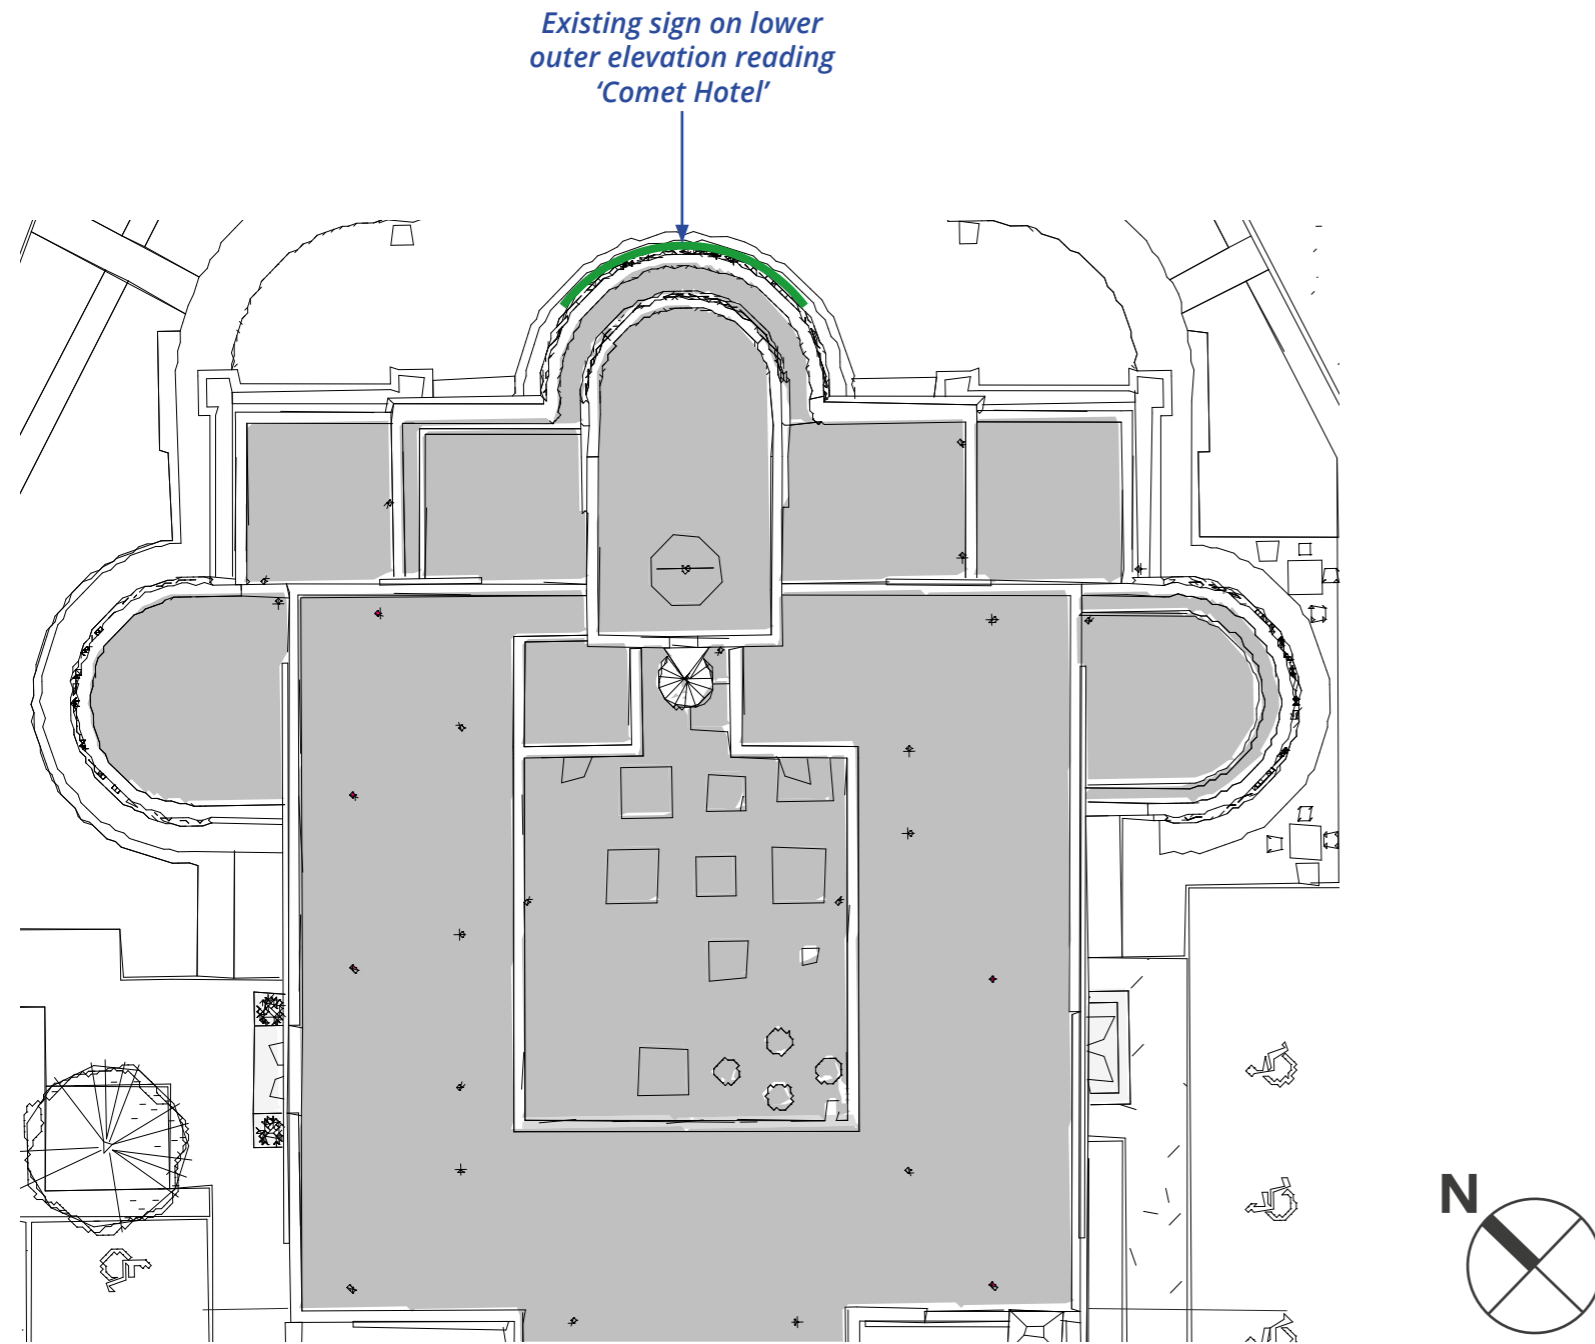

Notes:

KEY:

 Existing Sign Location

**FOR PLANNING**  
DO NOT MANUFACTURE  
FROM THIS DOCUMENT

Drawing No:

10403-ASC-EXT-0002

Rev. Date: 02/12/2021

Drawn By: IC

Checked By: SP

Client:

The Comet Hotel

Project:

The Comet Hotel