


SITE BLOCK PLAN - NEW SIGN LOCATIONS

Scale 1:200

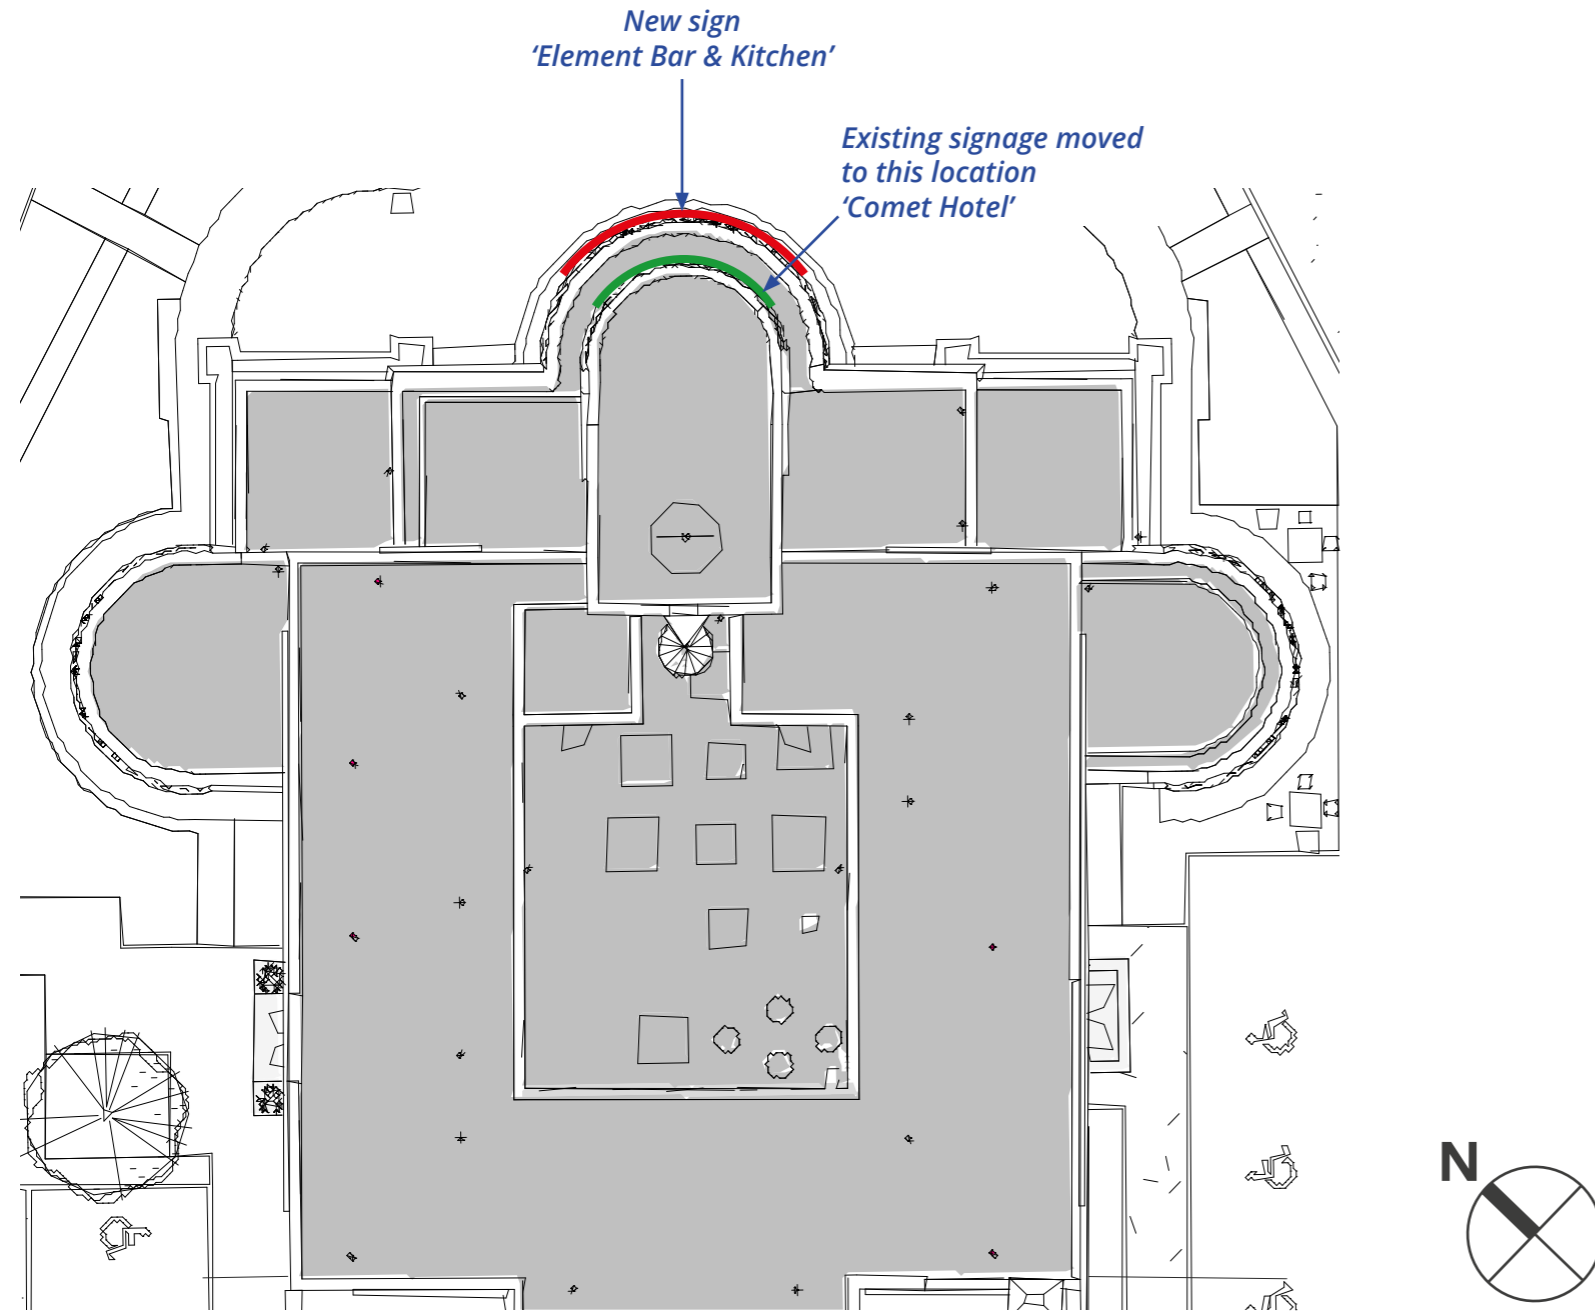

Notes:

- KEY:**
- Revised location for existing sign
 - New Sign

FOR PLANNING
DO NOT MANUFACTURE
FROM THIS DOCUMENT

Drawing No:
10403-ASC-EXT-0003

Rev. Date: 02/12/2021
Drawn By: IC
Checked By: SP

Client:
The Comet Hotel
Project:
The Comet Hotel

